



Fall & Associates

Stake and Elevation Service

719 W. 5th Street

P.O. Box 404

Concordia, KS. 66901

1-800-536-2821

Date 3-27-13

Invoice Number 0327131

CHOLLA PRODUCTION, LLC
Operator

1-22
Number

Faulkner
Farm Name

Trego-KS
County-State

22 11s 23w
S T R


2280'FSL 1730'FWL
Location


Cholla Production, LLC
10390 Bradford Rd.
Suite 201
Littleton, CO. 80127

Elevation 2277 Gr.

Ordered By: Bill

Scale 1"=1000'

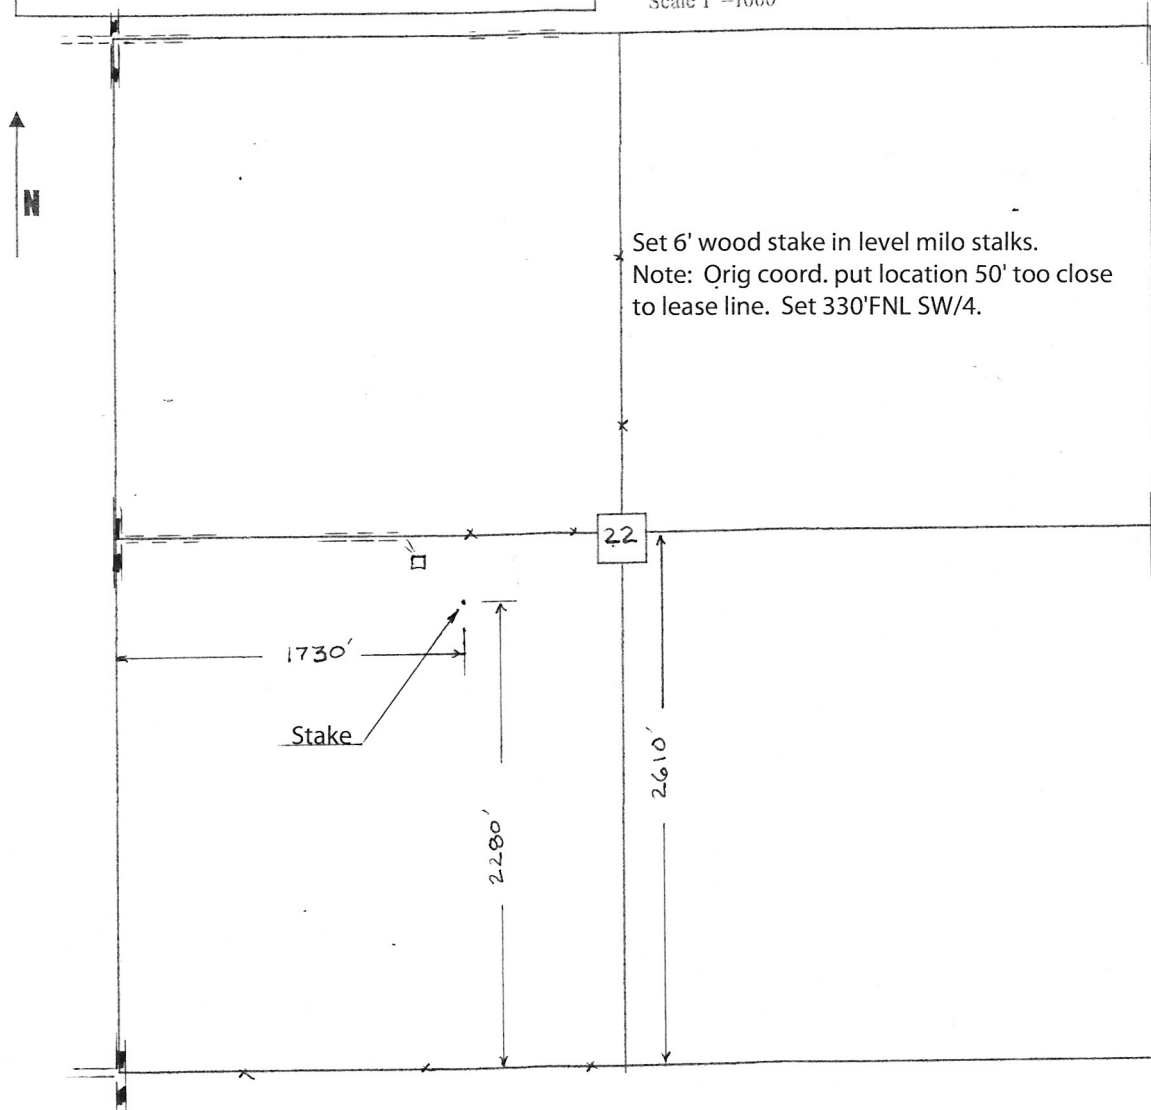

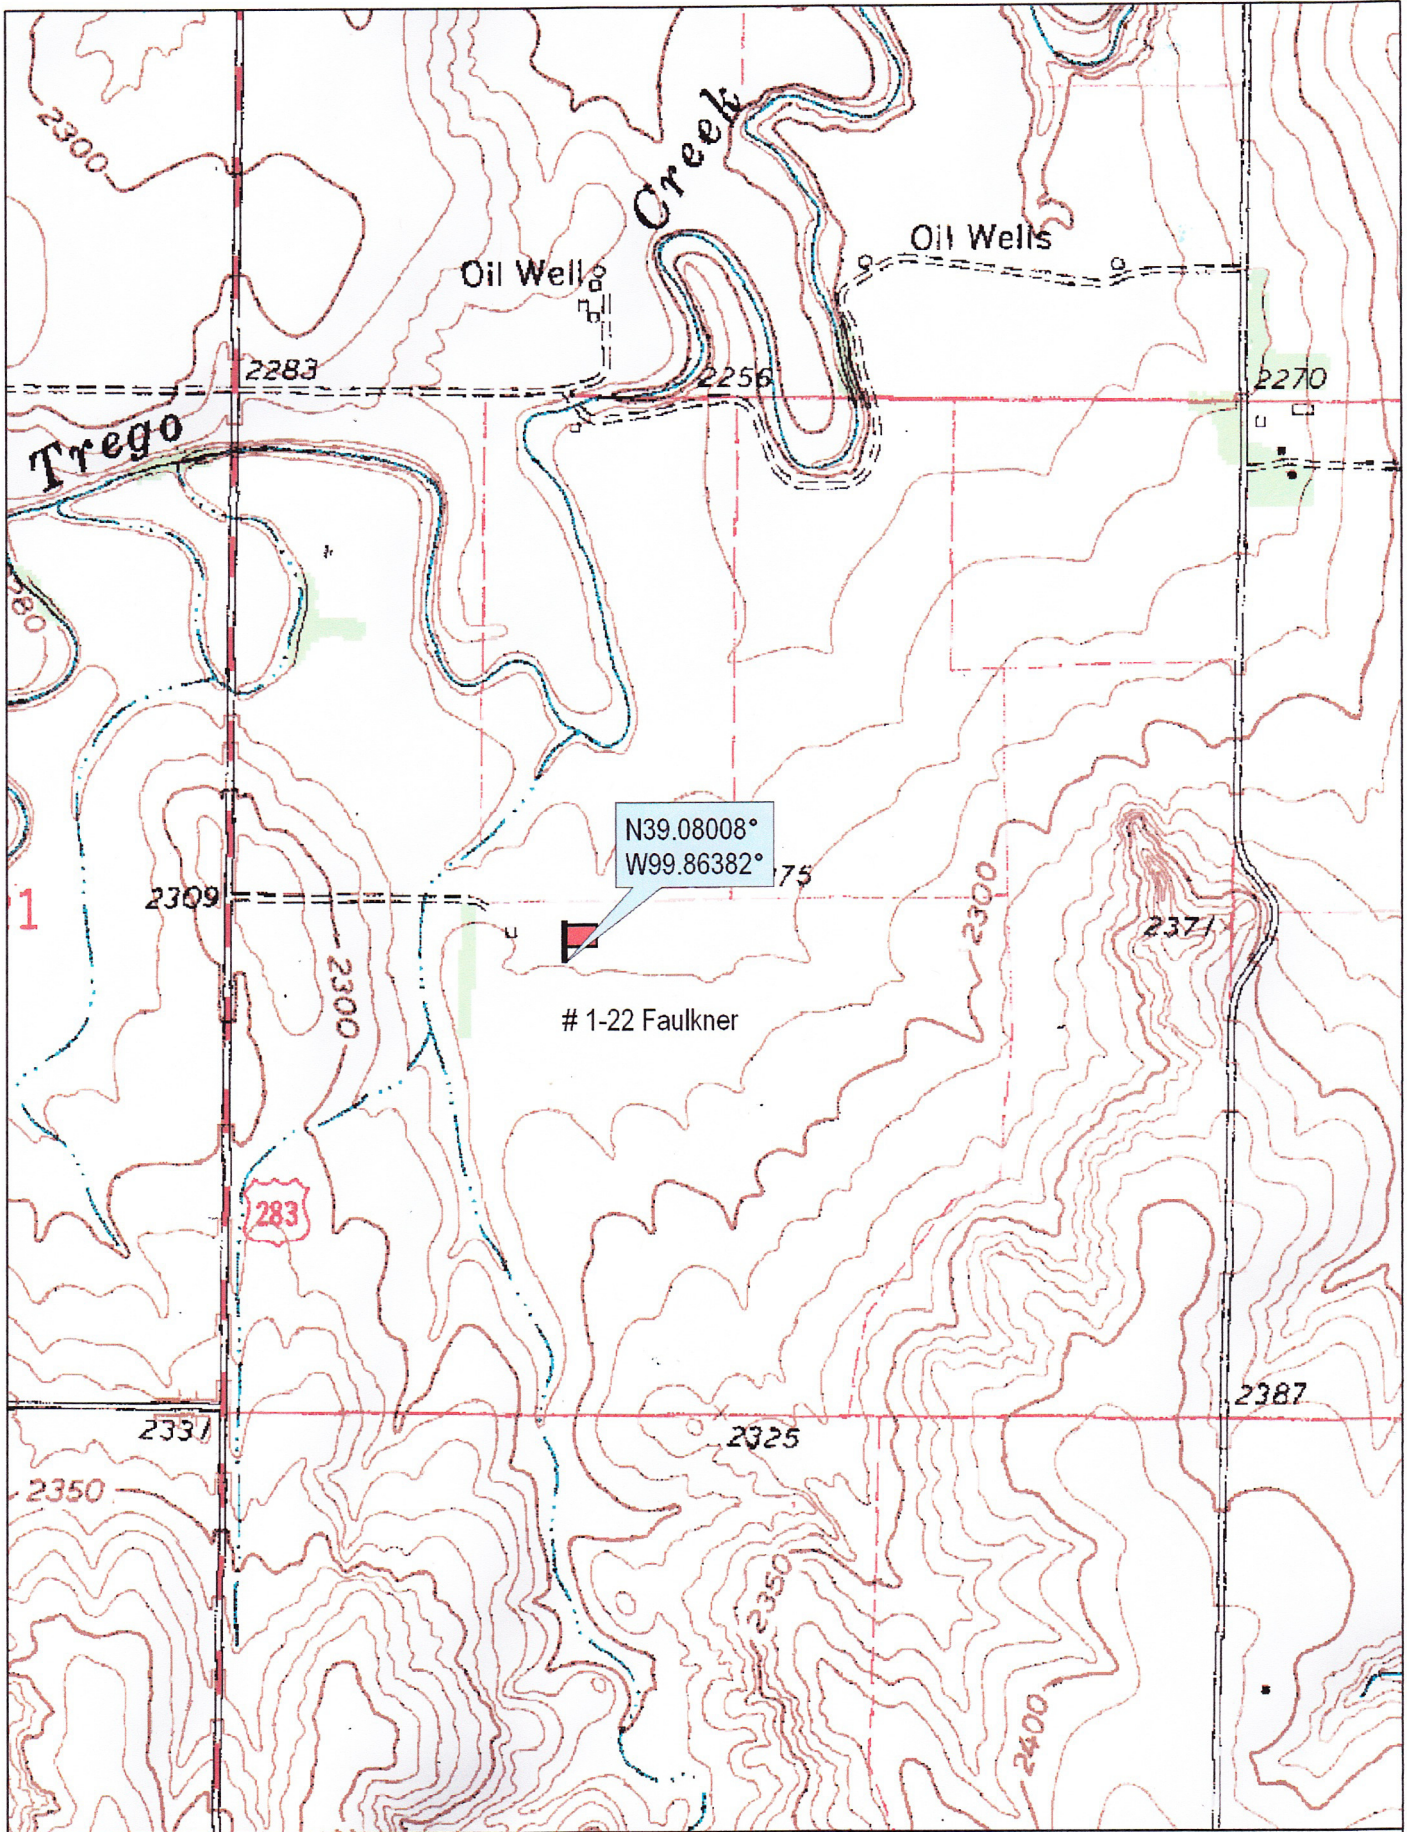

© 2002 DeLorme. 3-D TopoQuads ©. Data copyright of content owner.
www.delorme.com

Scale 1 : 12,000
1" = 1000 ft

