

**Design Approval
Saltwater Disposal Well**


**Vincent Oil Corporation
Proposed Saltwater Disposal Well**

**Malone #3-21
(~S/2-SE-NE-SE)
1400' FSL & 330' FEL
21-28S-23W
Ford Co., Kansas**

**Proposed Injection Zone:
Mississippian Warsaw
5454' - 5484' (30' Net)
Mississippian Osage
5576' - 5630' (54' Net)**

Proposed Authorized Max. Inj. Rate:
1,000 BWPD
Proposed Authorized Max. Inj. Pressure:
250 Psig

Estimated Static Fluid Level at 2230'

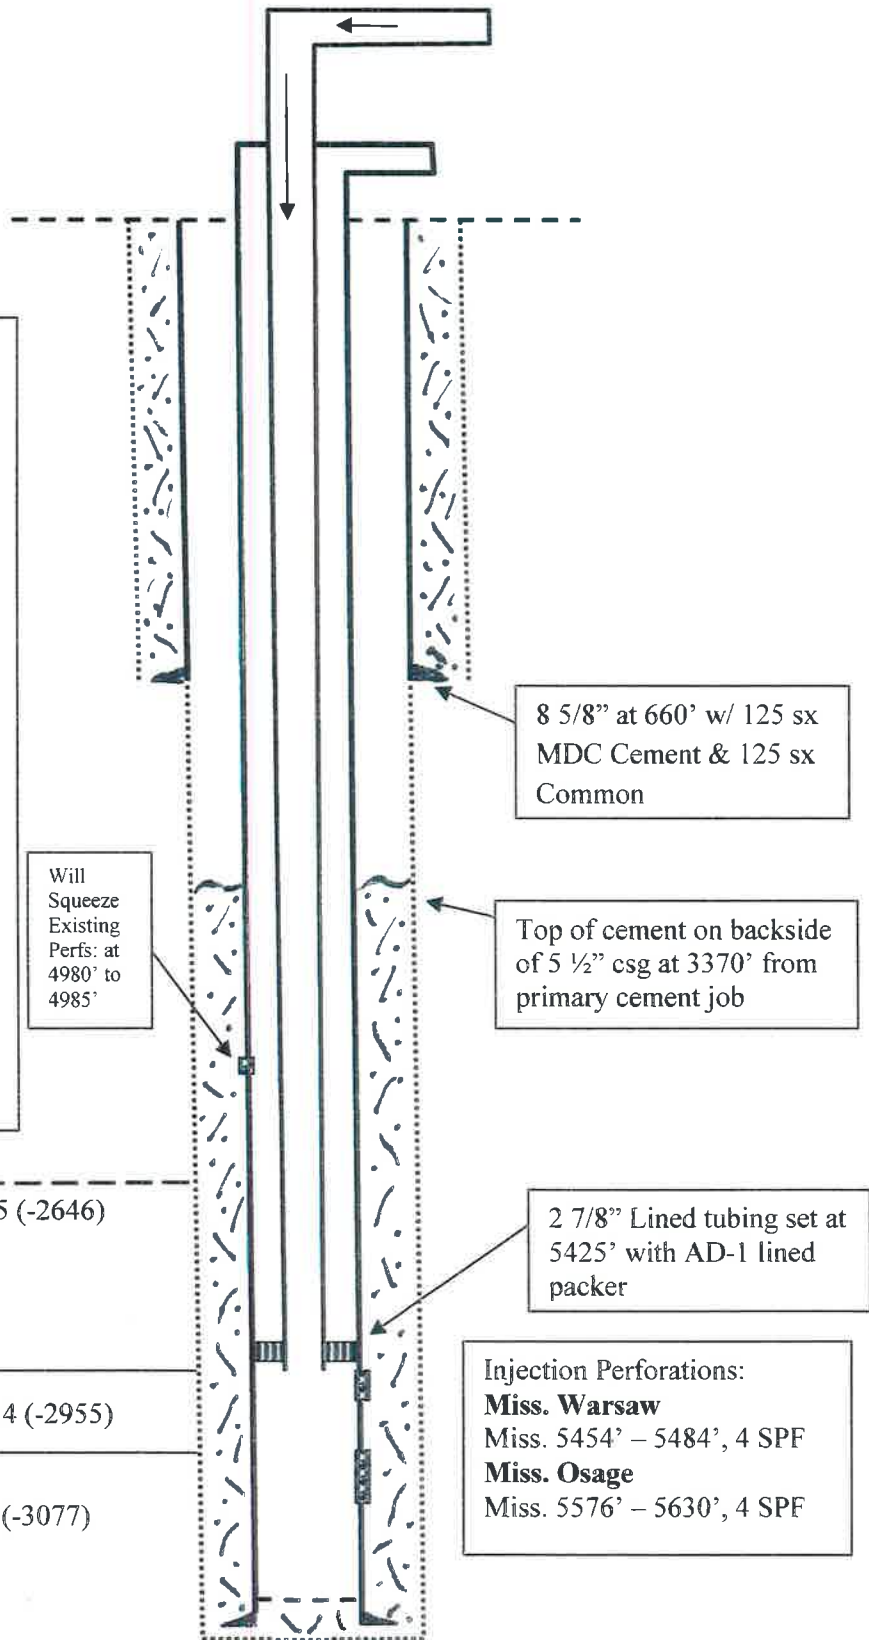

Miss 5145 (-2646)

Miss Warsaw 5454 (-2955)

Miss Osage 5576 (-3077)

RTD @ 5644' (-3145)
5 1/2" Production casing
set at 5643' (Rotary
measurement) and
cemented w/ 200 sx
ASC

Injection Perforations:
Miss. Warsaw
Miss. 5454' - 5484', 4 SPF
Miss. Osage
Miss. 5576' - 5630', 4 SPF