



Fall & Associates

Stake and Elevation Service

719 W. 5th Street

P.O. Box 404

Concordia, KS. 66901

1-800-536-2821

Date 5-27-14

Invoice Number 0522141

MURFIN DRILLING

Operator

2-21

Number

Berdie

Farm Name

Rawlins=KS

County-State

21

S

1s

T

35w

R

660'FNL 1650'FEL


Location

Elevation 3180 Gr.


Ordered By: Shauna

Murfin Drilling
250 N Water
Suite 300
Wichita, KS. 67202

Scale 1"=1000'

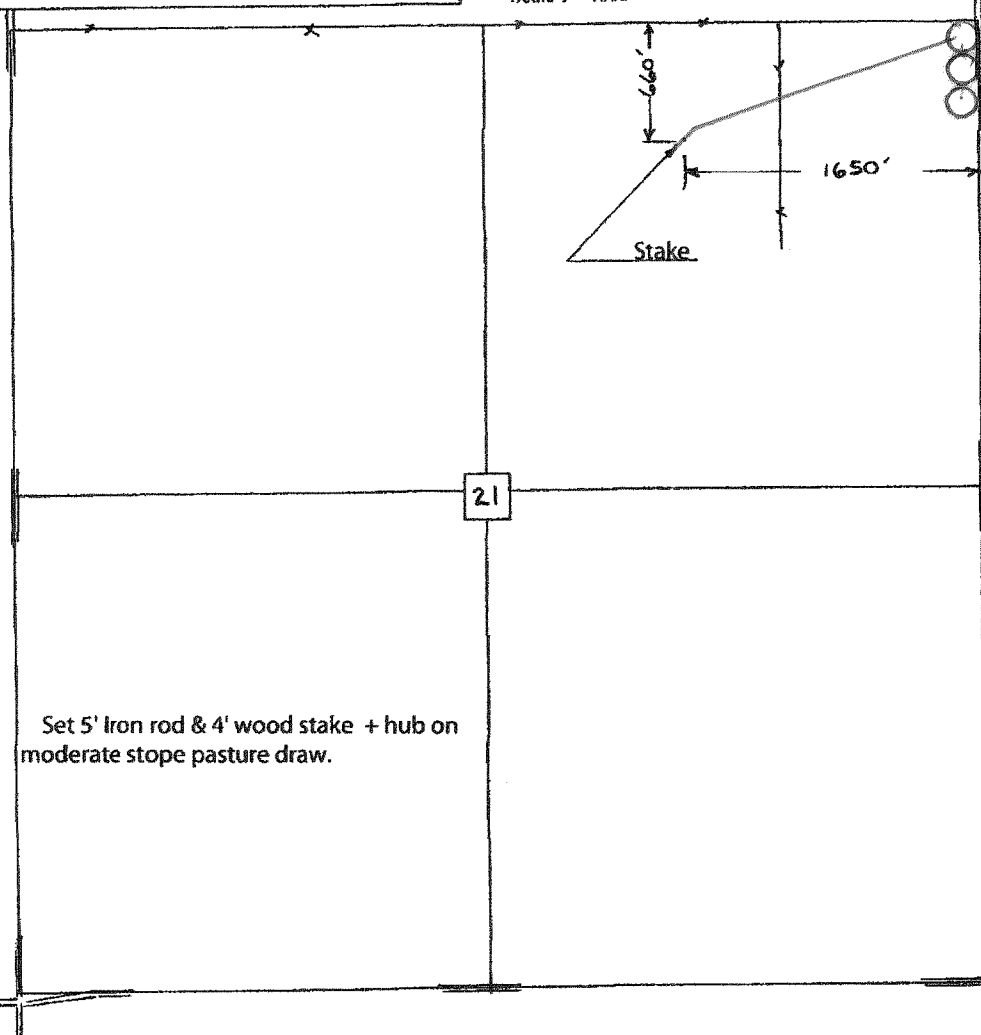

Set 5' Iron rod & 4' wood stake + hub on moderate stope pasture draw.

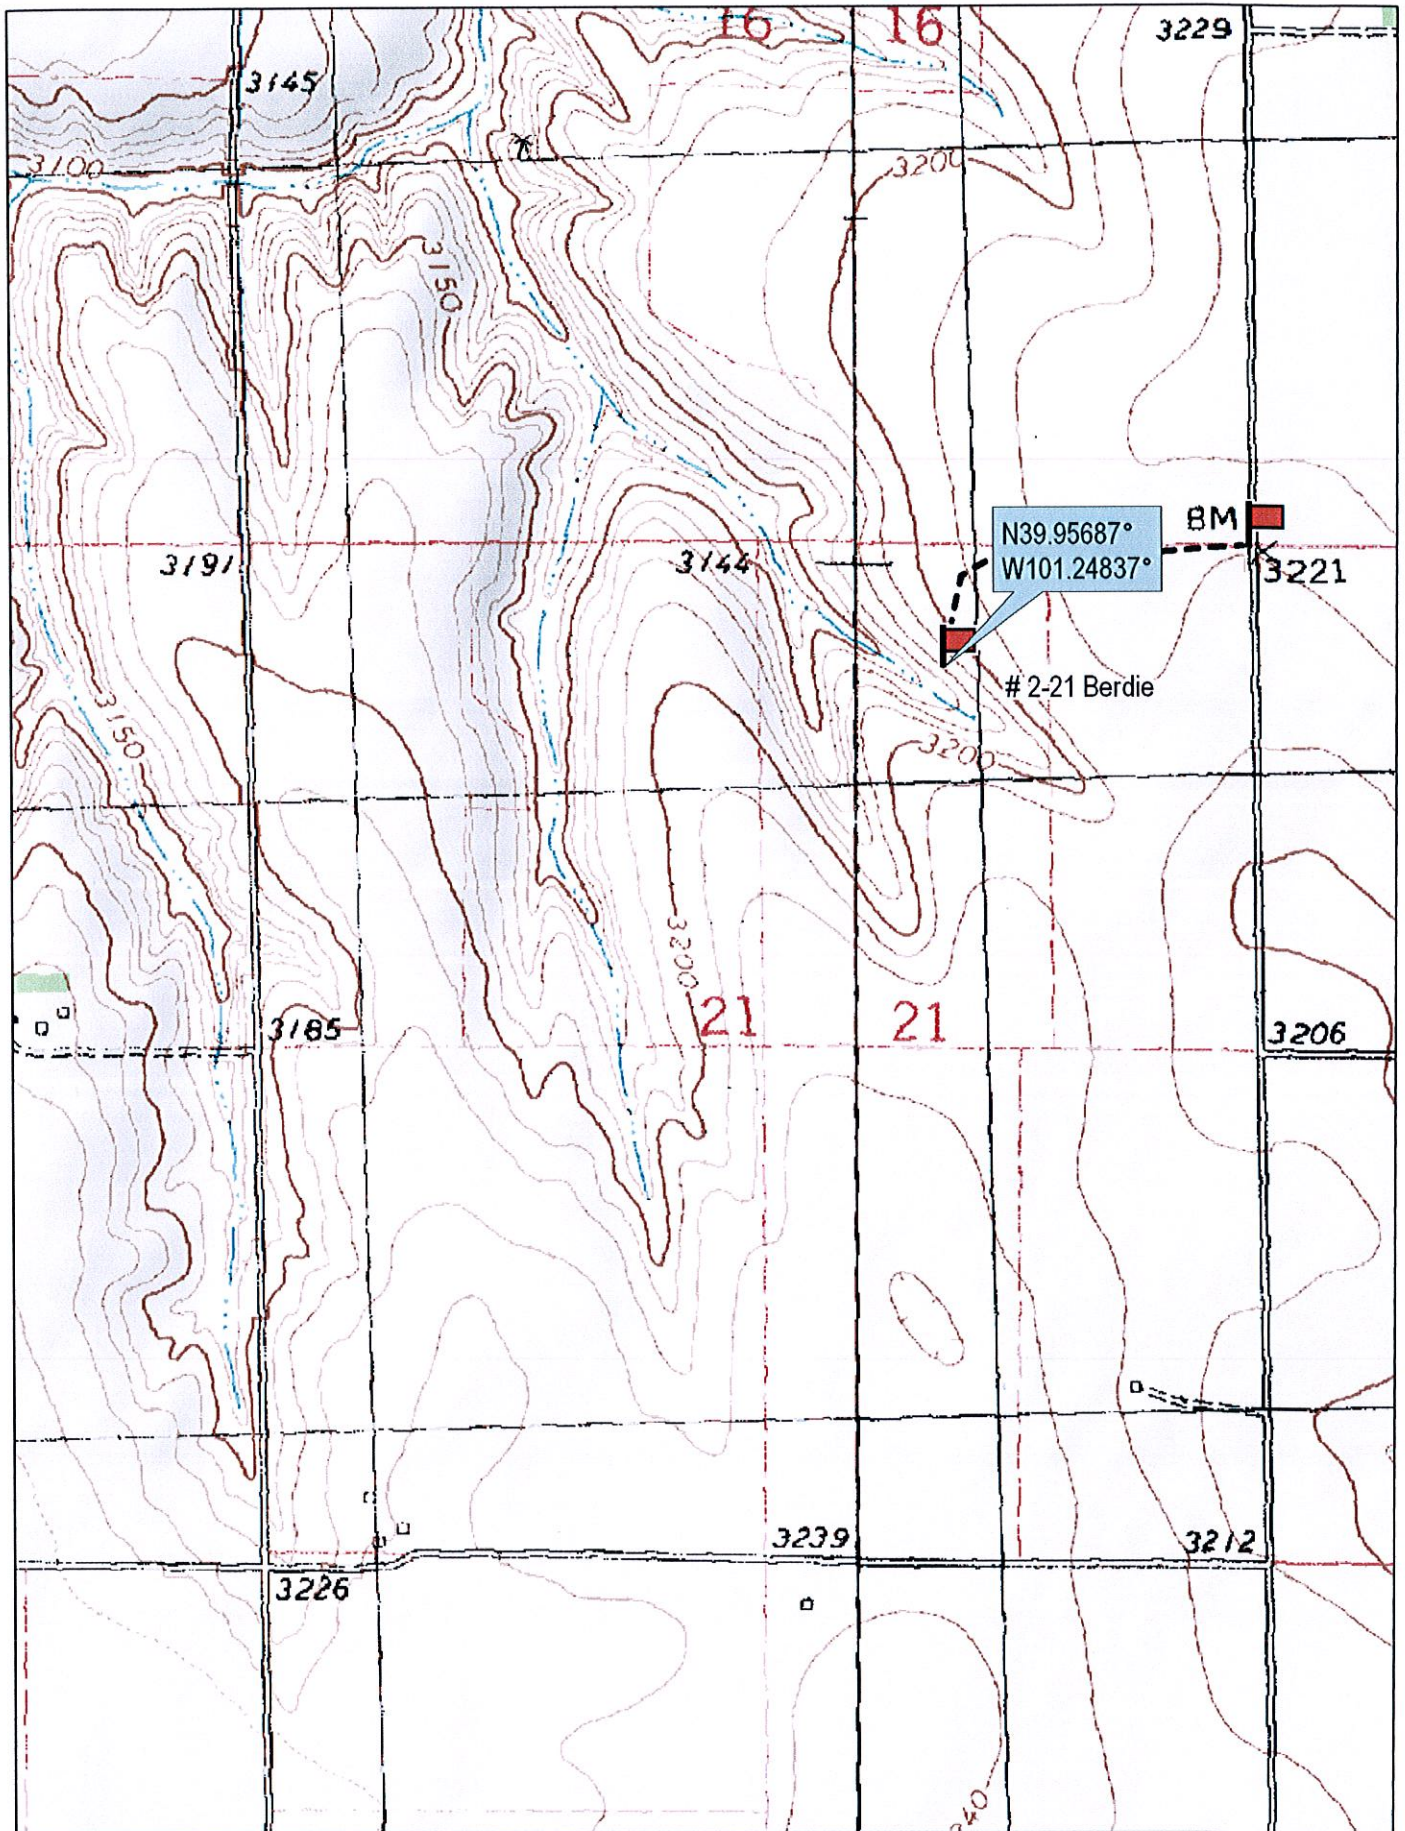

N39.95687°
W101.24837°

2-21 Berdie

BM

3221

3185

21

21

3206

3239

3212

3226



© 2002 DeLorme. 3-D TopoQuads®. Data copyright of content owner.
www.delorme.com

Scale 1 : 12,000
1" = 1000 ft

