



# Fall & Associates

Stake and Elevation Service

719 W. 5<sup>th</sup> Street

P.O. Box 404

Concordia, KS. 66901

1-800-536-2821

Date 4-1-14

Invoice Number 0328141

MURFIN DRILLING

4-8

Jean

Operator

Number

Farm Name

Cheyenne-KS

8

1s

37w

660'FSL 1980'FWL

County-State

S

T

R


Location

Mufin Drilling  
250 N. Water  
Suite 300  
Wichita, KS. 67202

Elevation 3211 Gr.

Ordered By: Shauna

Scale 1" = 1000'

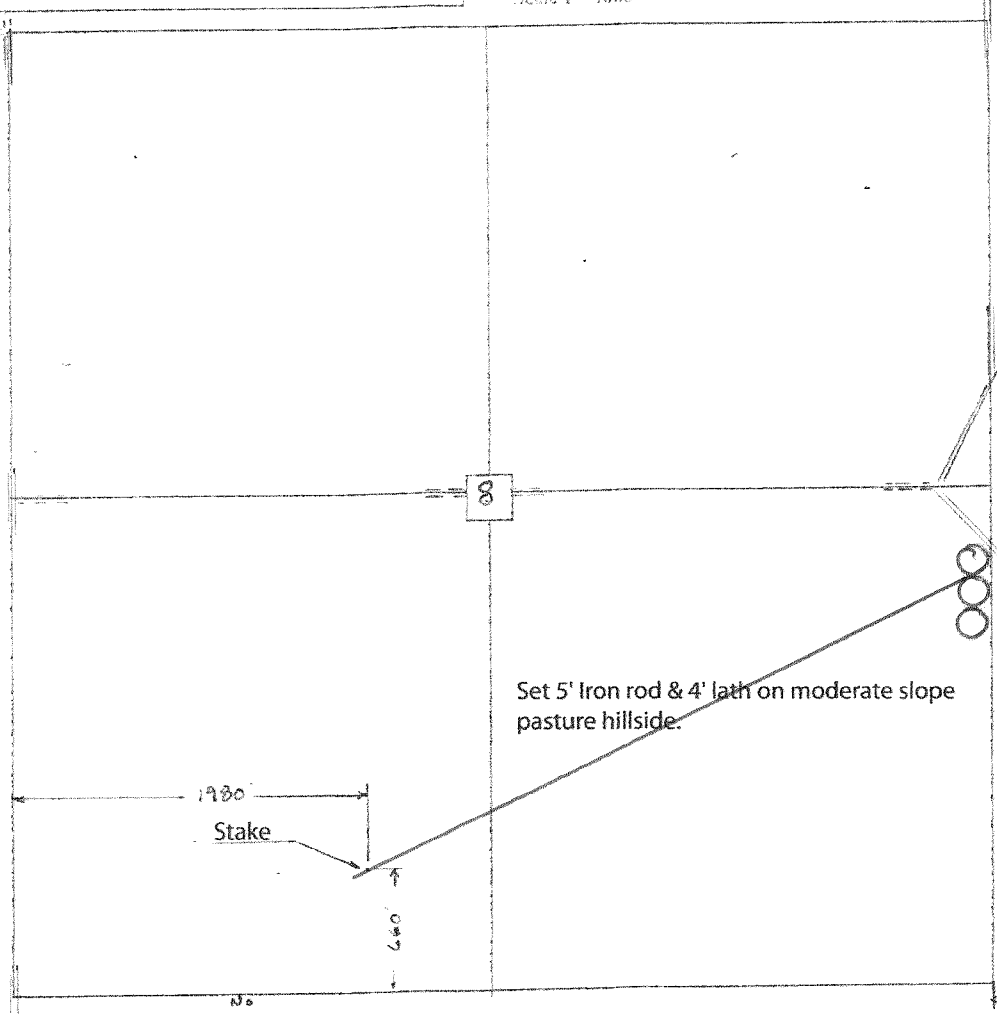

Set 5' Iron rod & 4' lath on moderate slope  
pasture hillside.


1980

Stake

650

8



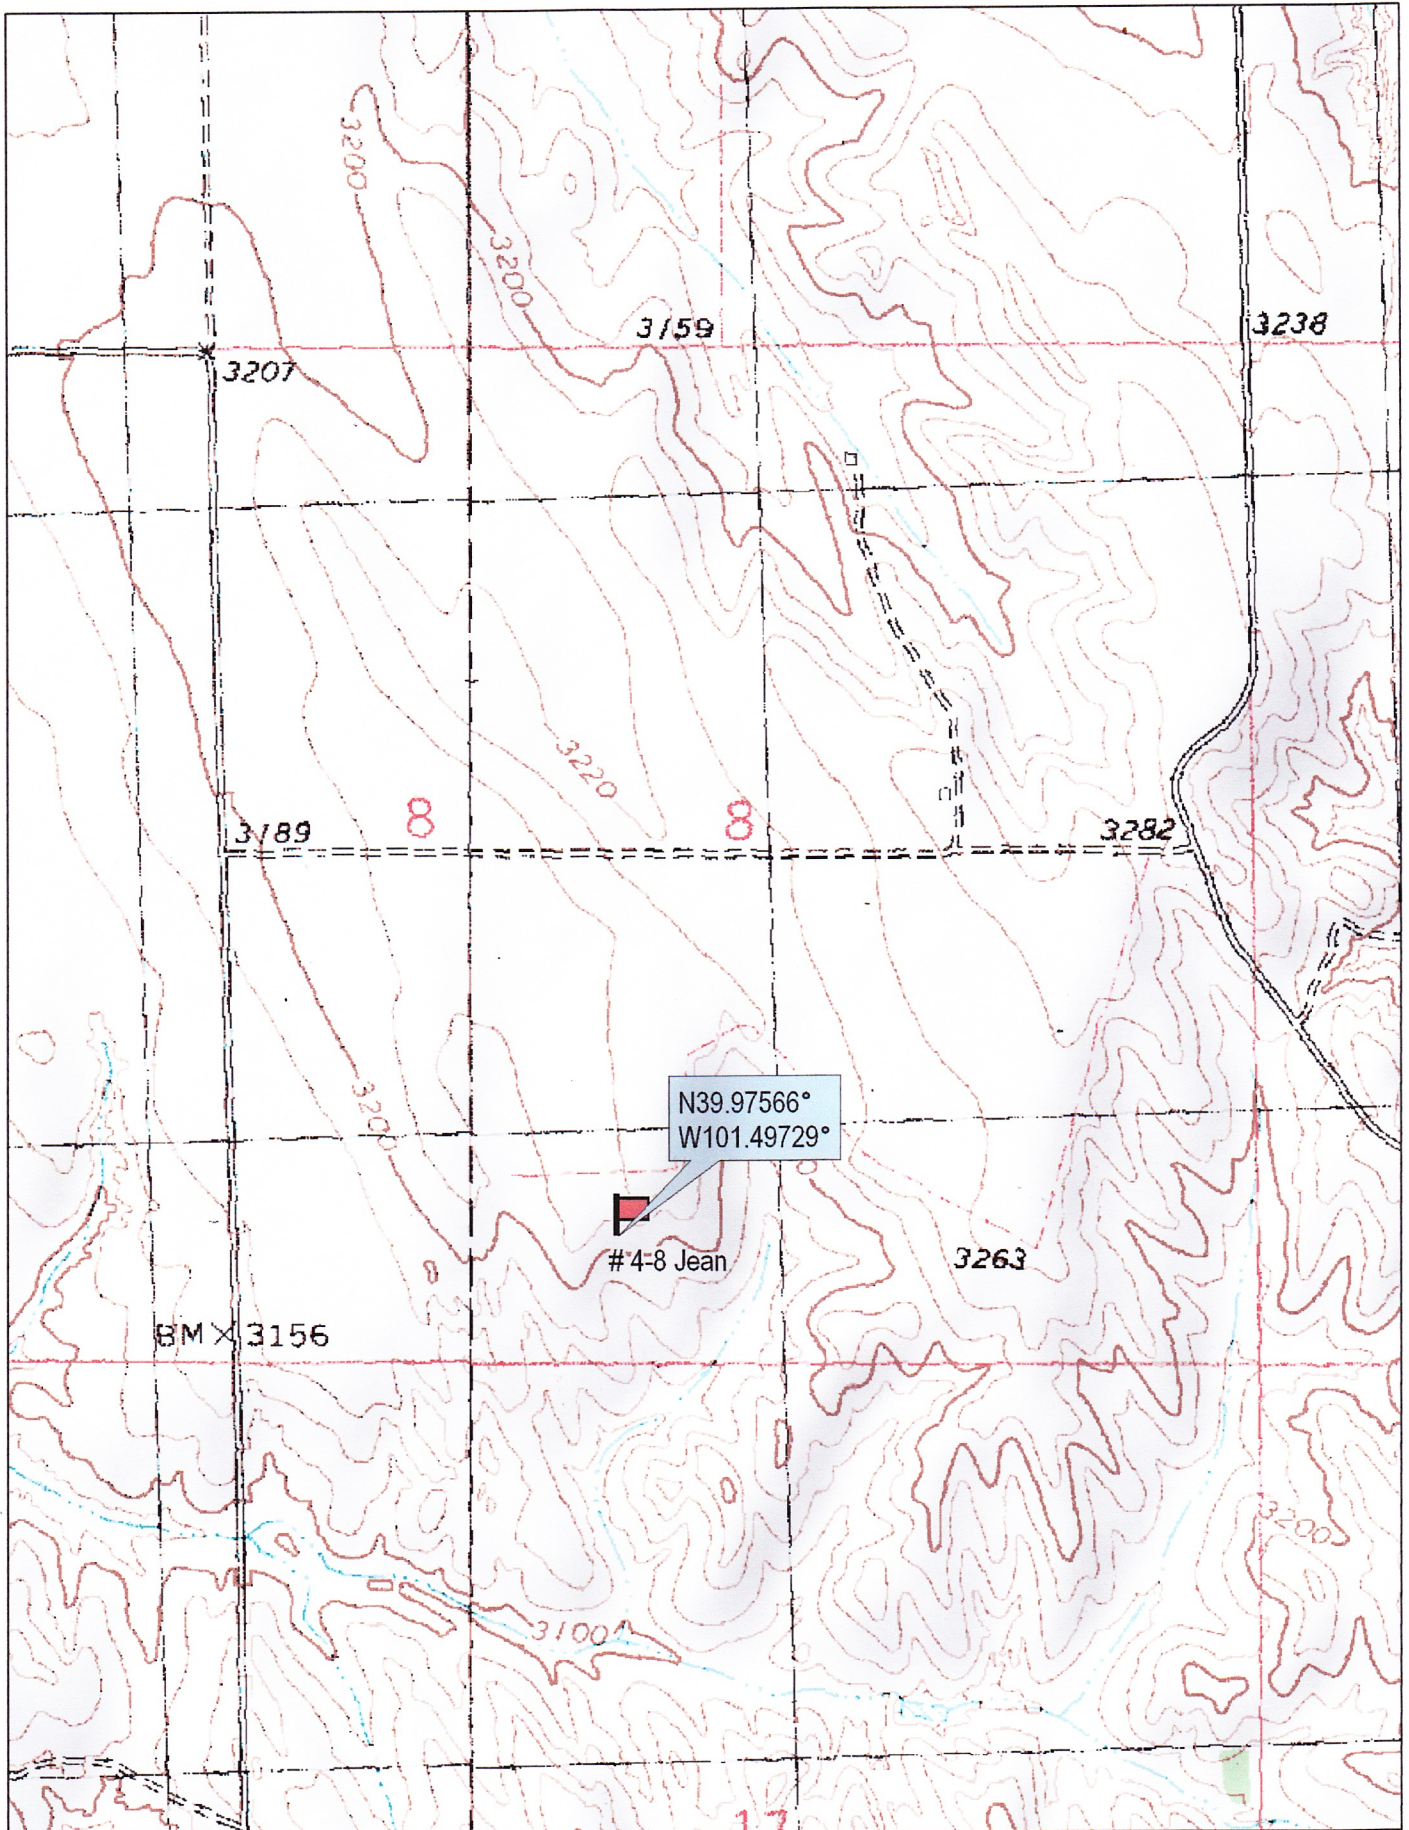

N39.97566°  
W101.49729°


#4-8 Jean

BM X 3156



© 2002 DeLorme. 3-D TopoQuads®. Data copyright of content owner.  
www.delorme.com

Scale 1 : 12,000  
1" = 1000 ft

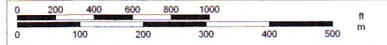

TN  
MN  
8.3°E