



Fall & Associates

Stake and Elevation Service

719 W. 5th Street

P.O. Box 404

Concordia, KS. 66901

1-800-536-2821

Date 8-5-14

Invoice Number 0801141

CHOLLA PRODUCTION, LLC

Operator

2-3

Number

Blaesi

Farm Name

Wallace-KS

County-State

3

S

15s

T

41w

R

140'FSL 330'FEL


Location


Cholla Production, LLC
10390 Bradford Rd.
Suite 201
Littleton, CO. 80127

Elevation 3755 Gr.

Ordered By: Emily

Scale 1"=1000'

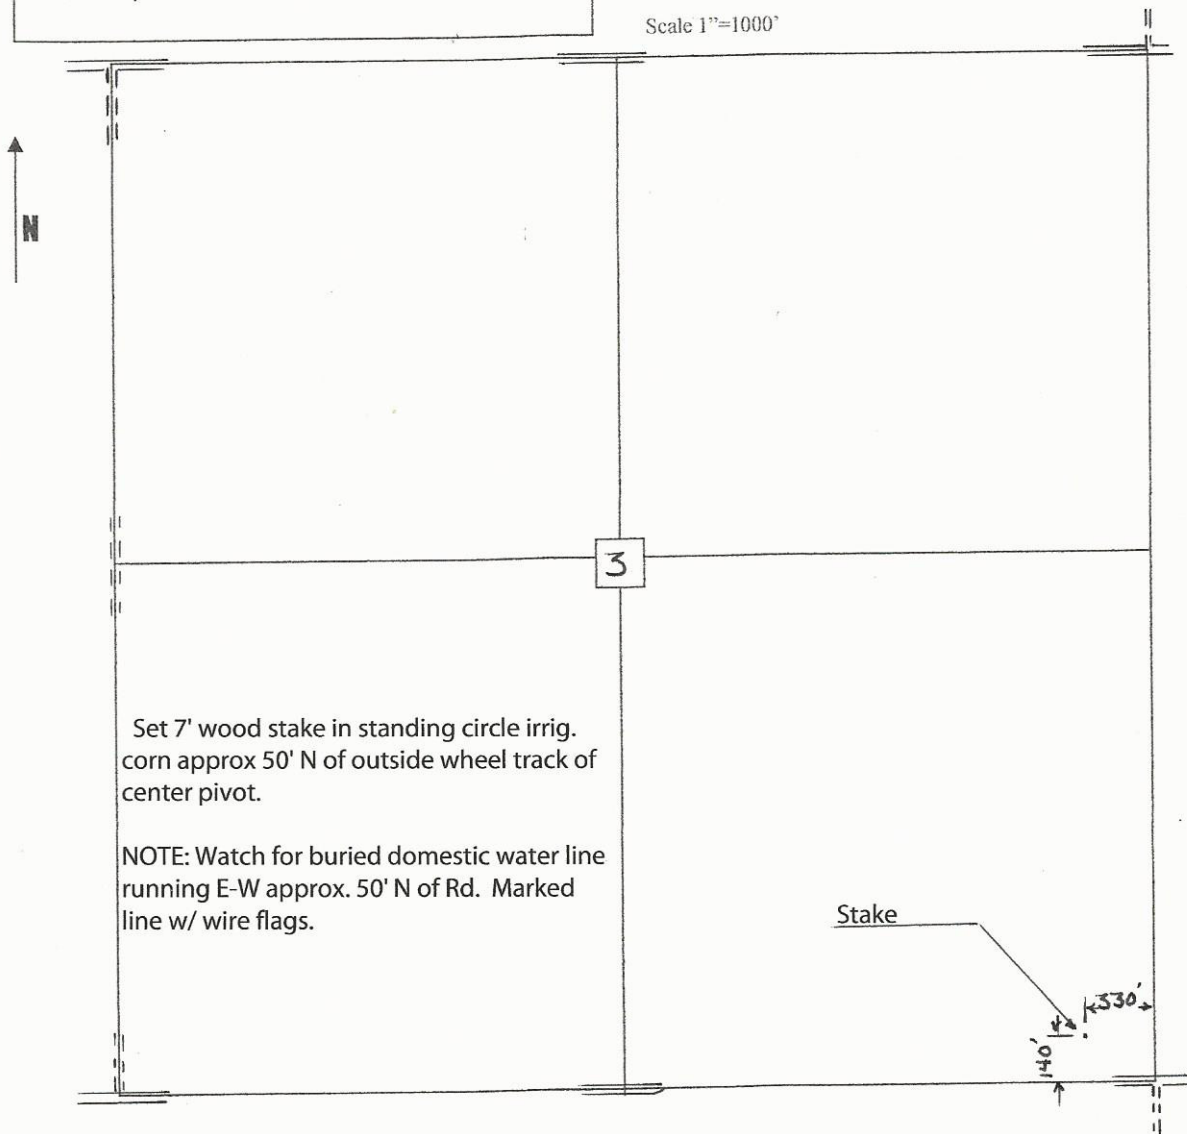

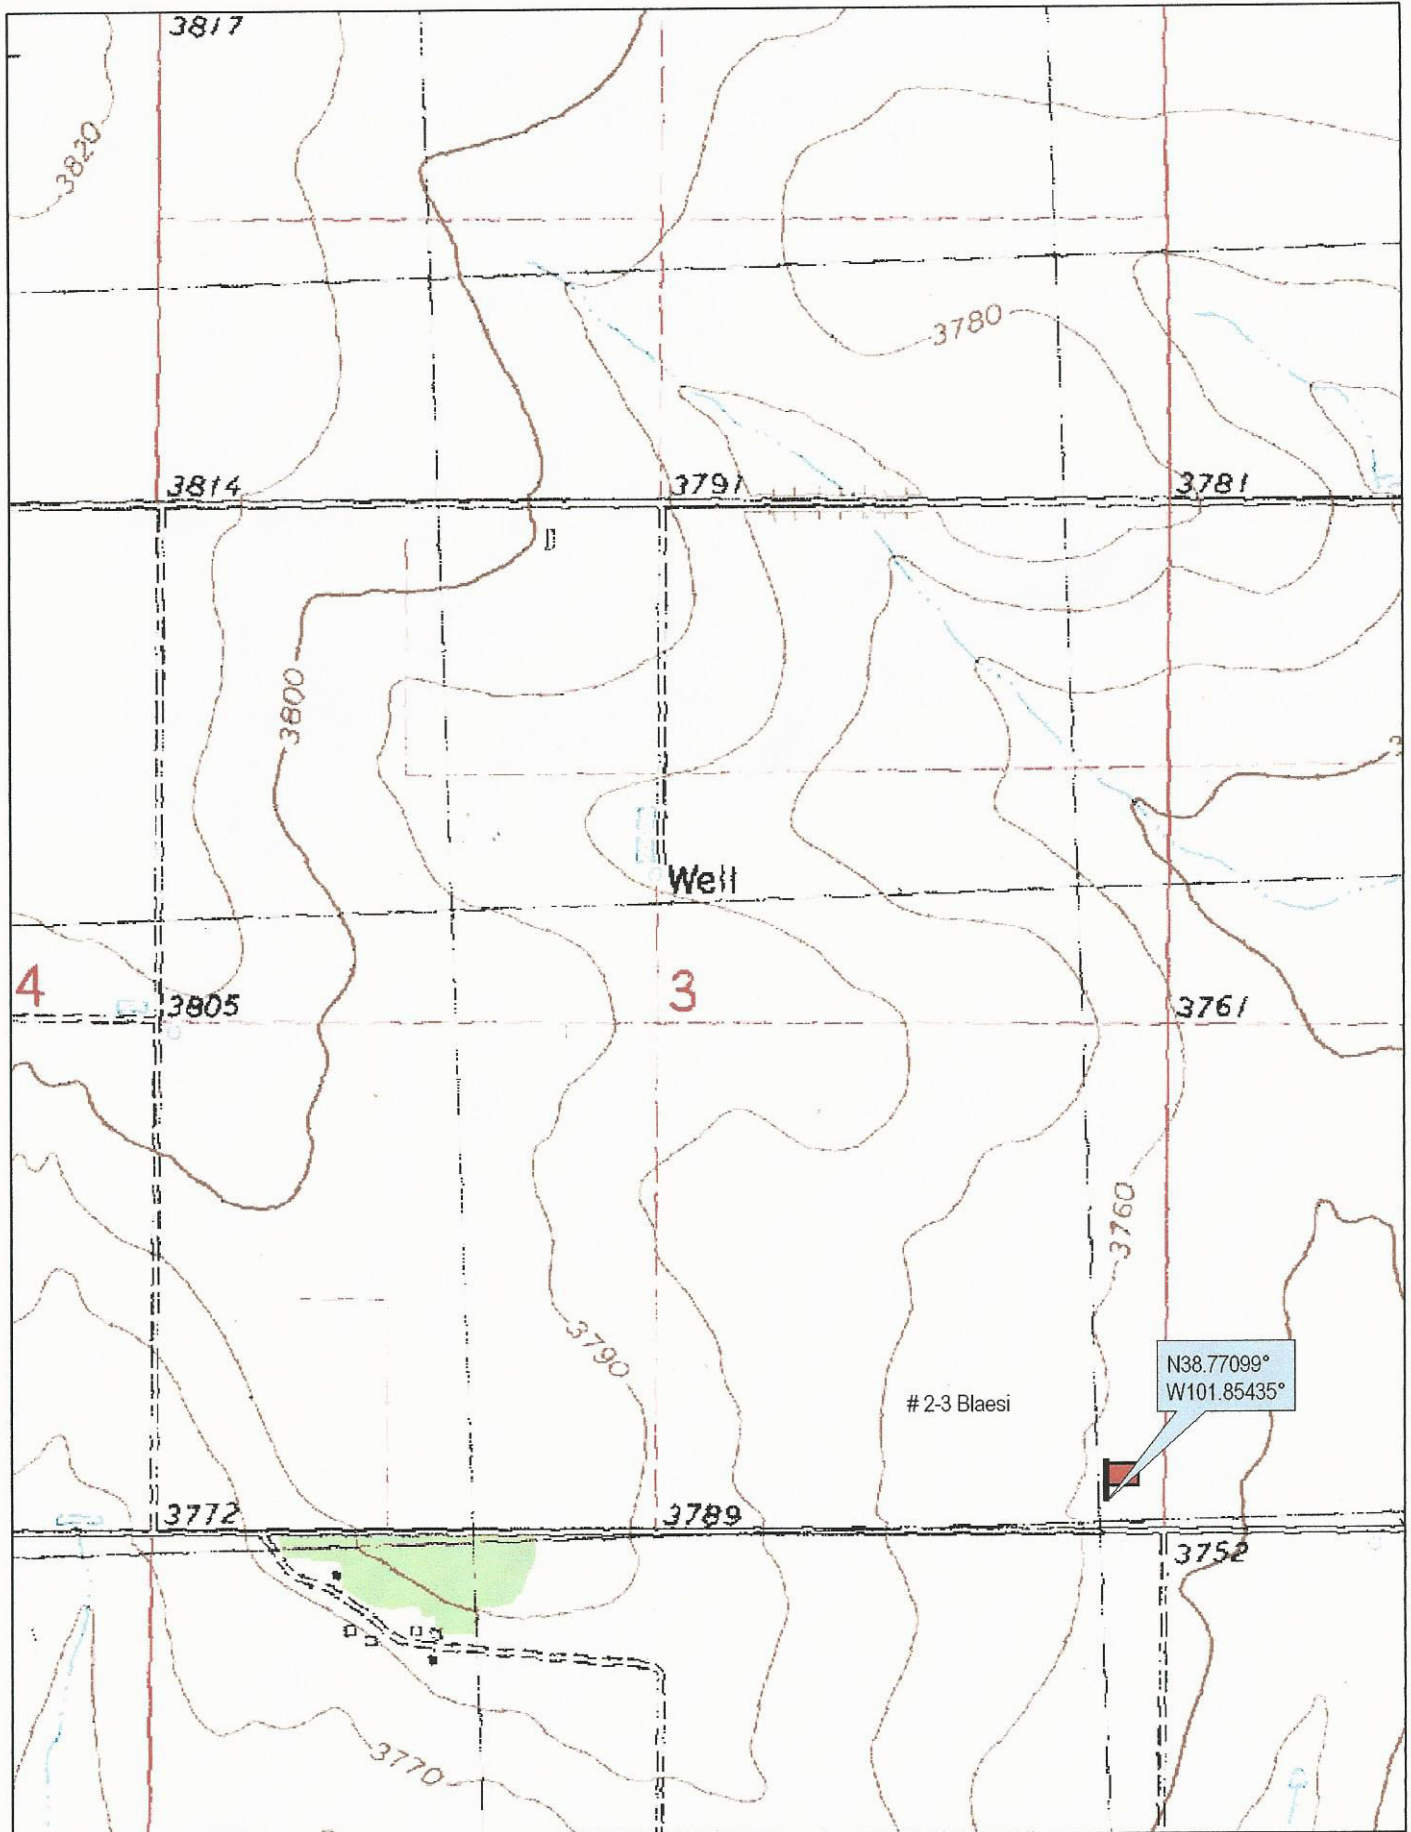

N38.77099°
W101.85435°

#2-3 Blaes



© 2002 DeLorme. 3-D TopoQuads®. Data copyright of content owner.
www.delorme.com

Scale 1 : 12,000
1" = 1000 ft

