

# Fall & Associates

State and Elevation Service

719 W. 5<sup>th</sup> Street

P.O. Box 404

Concordia, KS. 65901

1-800-536-2621

Date 9-8-14

Invoice Number 0907141

**MURFIN DRILLING**

**3-5**

**Kacirek-Restake**

Operator

Number

Farm Name

**Rawlins-KS**

**5**

**2s**

**36w**

**1320'FNL 1320'FWL**

County-State

S

F

R


Location


Murfin Drilling  
250 N. Water  
Suite 300  
Wichita, KS. 67202

Elevation 3227 Gr.

Ordered By: Shauna

Scale 1" = 1000'

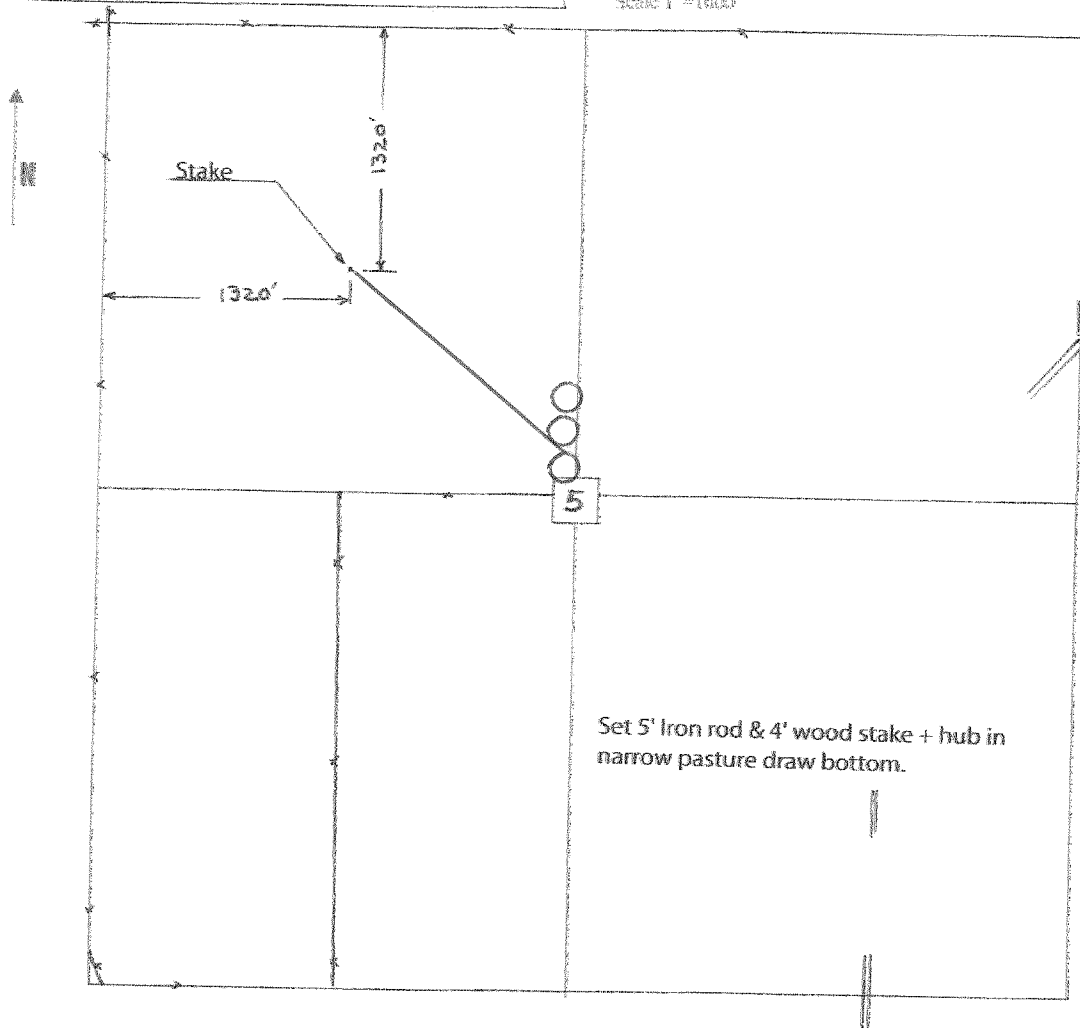

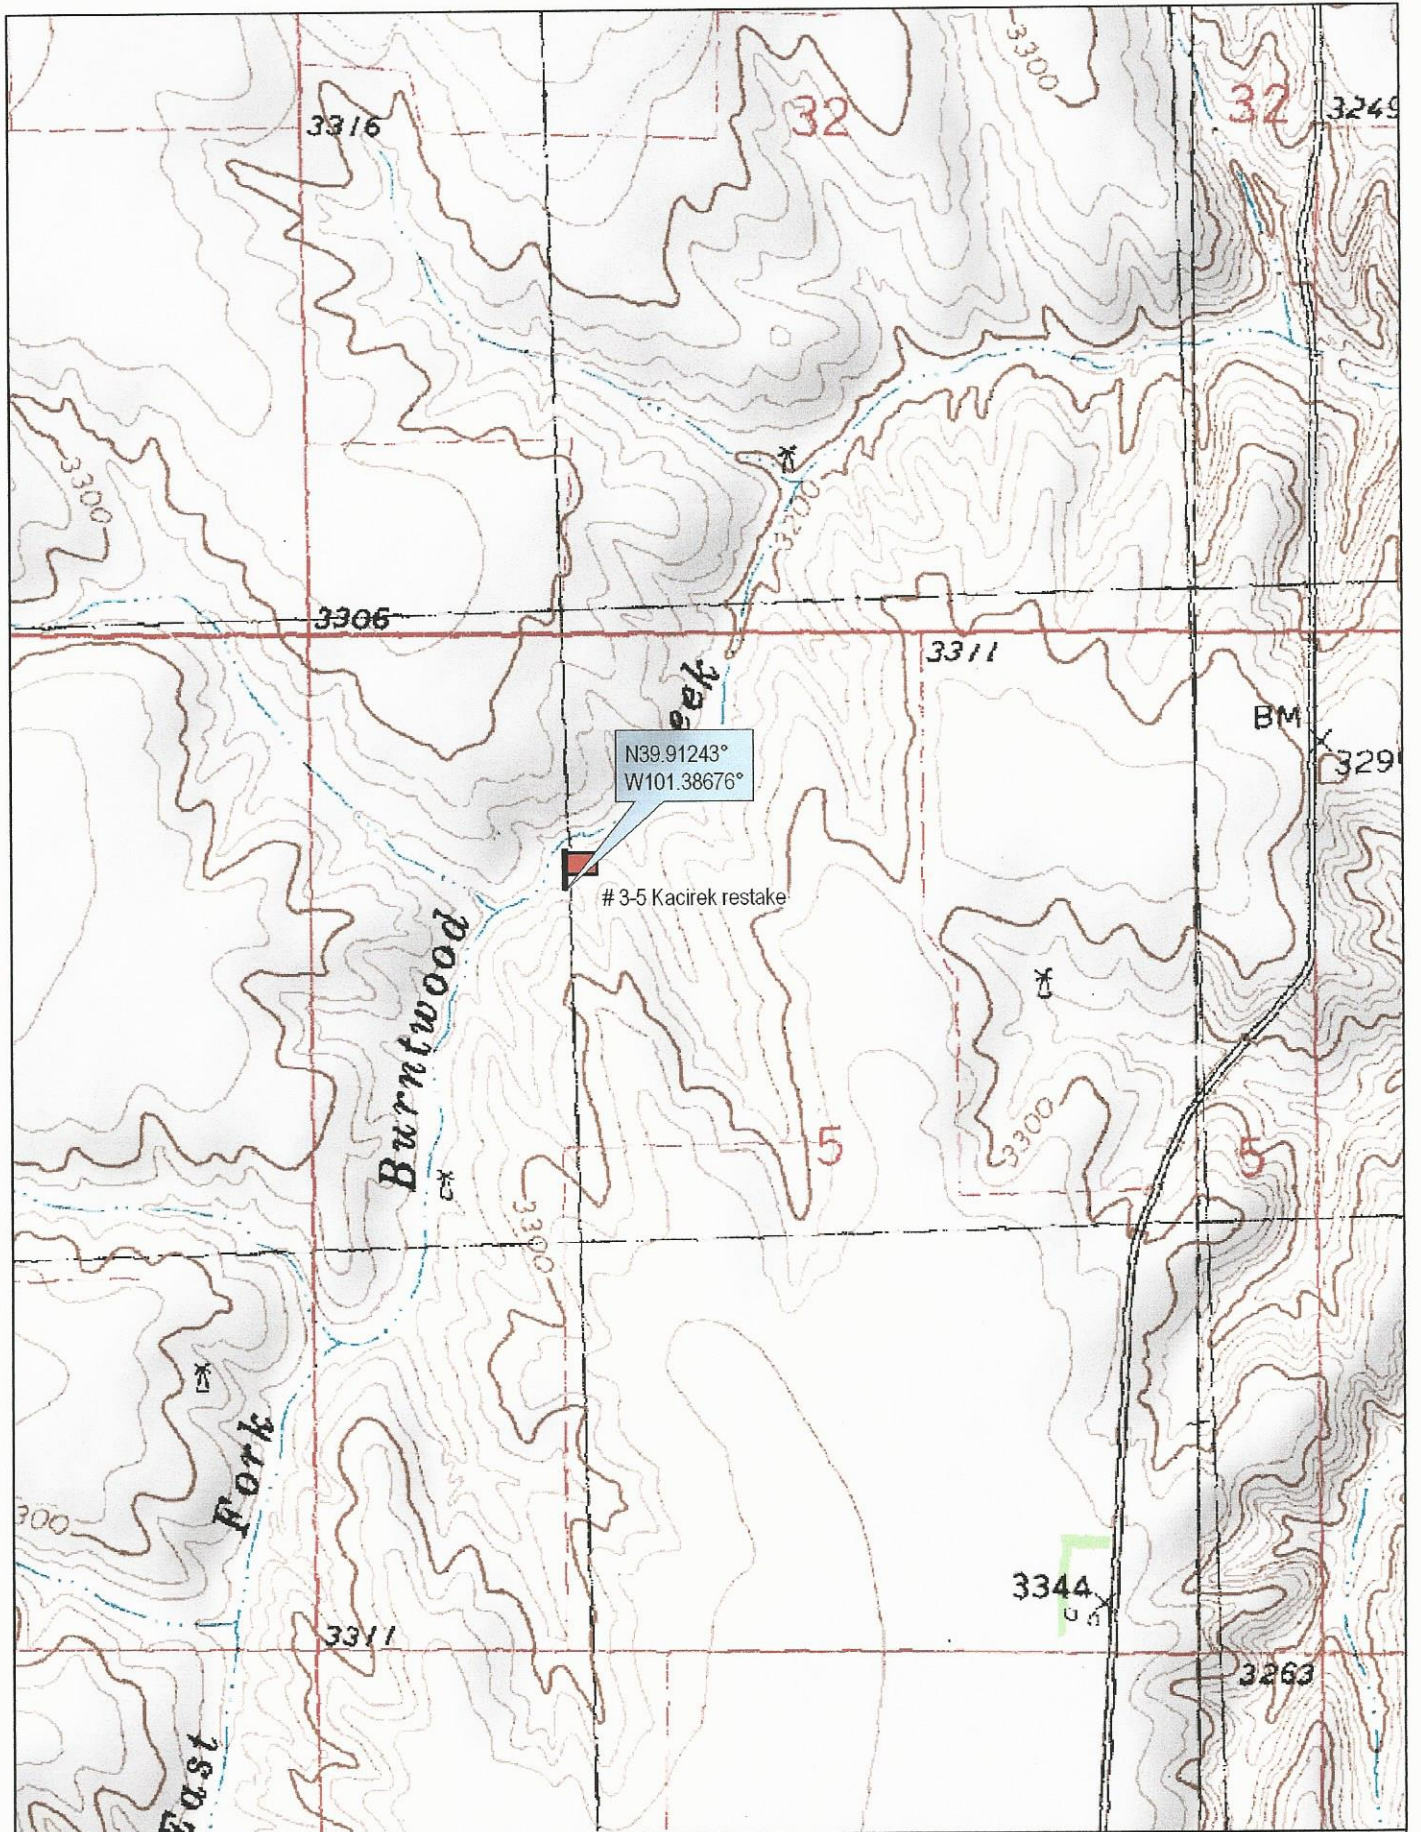

N39.91243°  
W101.38676°

# 3-5 Kacirek restake

Burntwood  
Creek

East  
Fork



© 2002 DeLorme. 3-D TopoQuads®. Data copyright of content owner.  
www.delorme.com

