



Fall & Associates
 Stake and Elevation Service
 719 W. 5th Street
 P.O. Box 404
 Concordia, KS. 66901
 1-800-536-2821

Date 4-18-14

Invoice Number 0415141

MURFIN DRILLING
 Operator

1-36
 Number

Erickson 'A'
 Farm Name

Rawlins-KS
 County-State

36 4s 31w
 S T R


1950'FSL 1950'FWL
 Location


Murfin Drilling
 250 N. Water
 Suite 300
 Wichita, KS. 67202

Elevation 2841 Gr.

Ordered By: Shauna

Scale 1" = 1000'

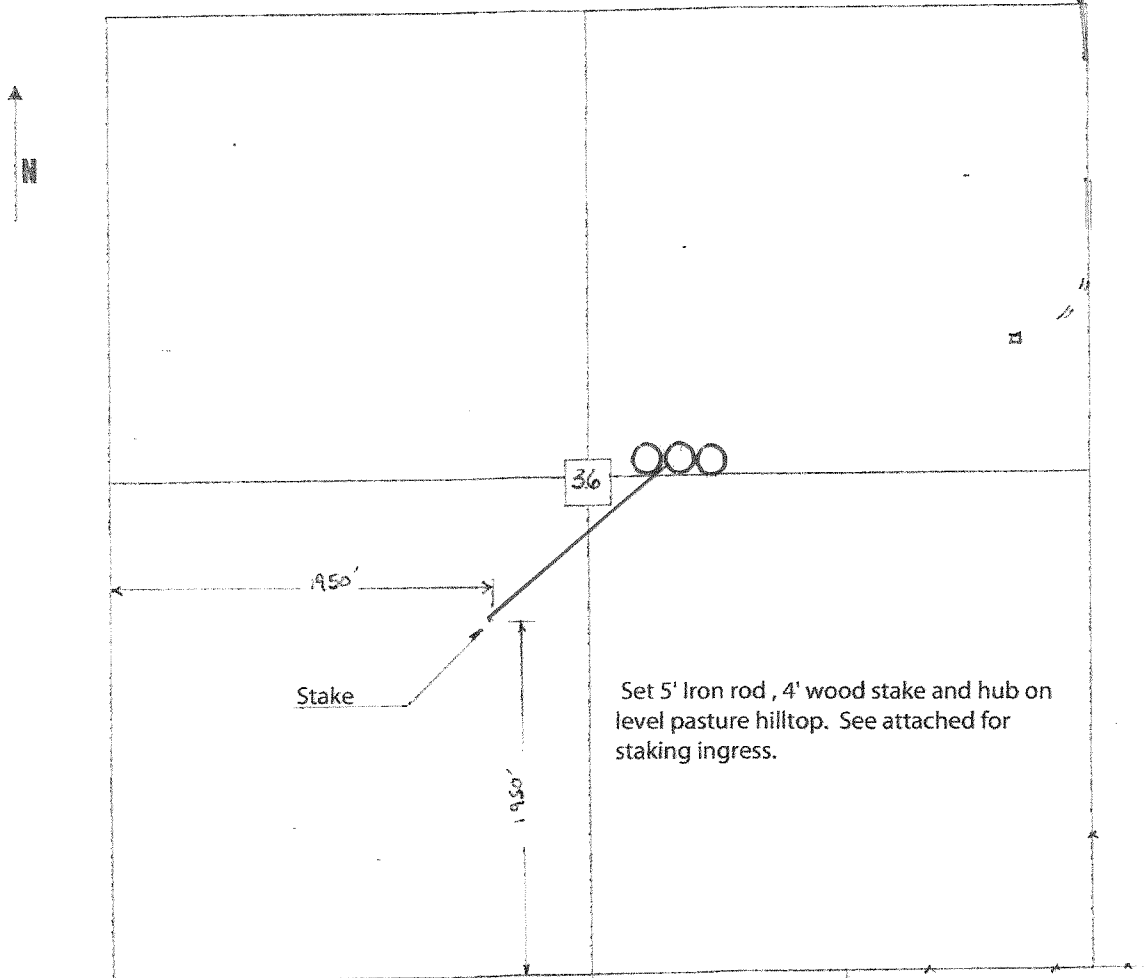

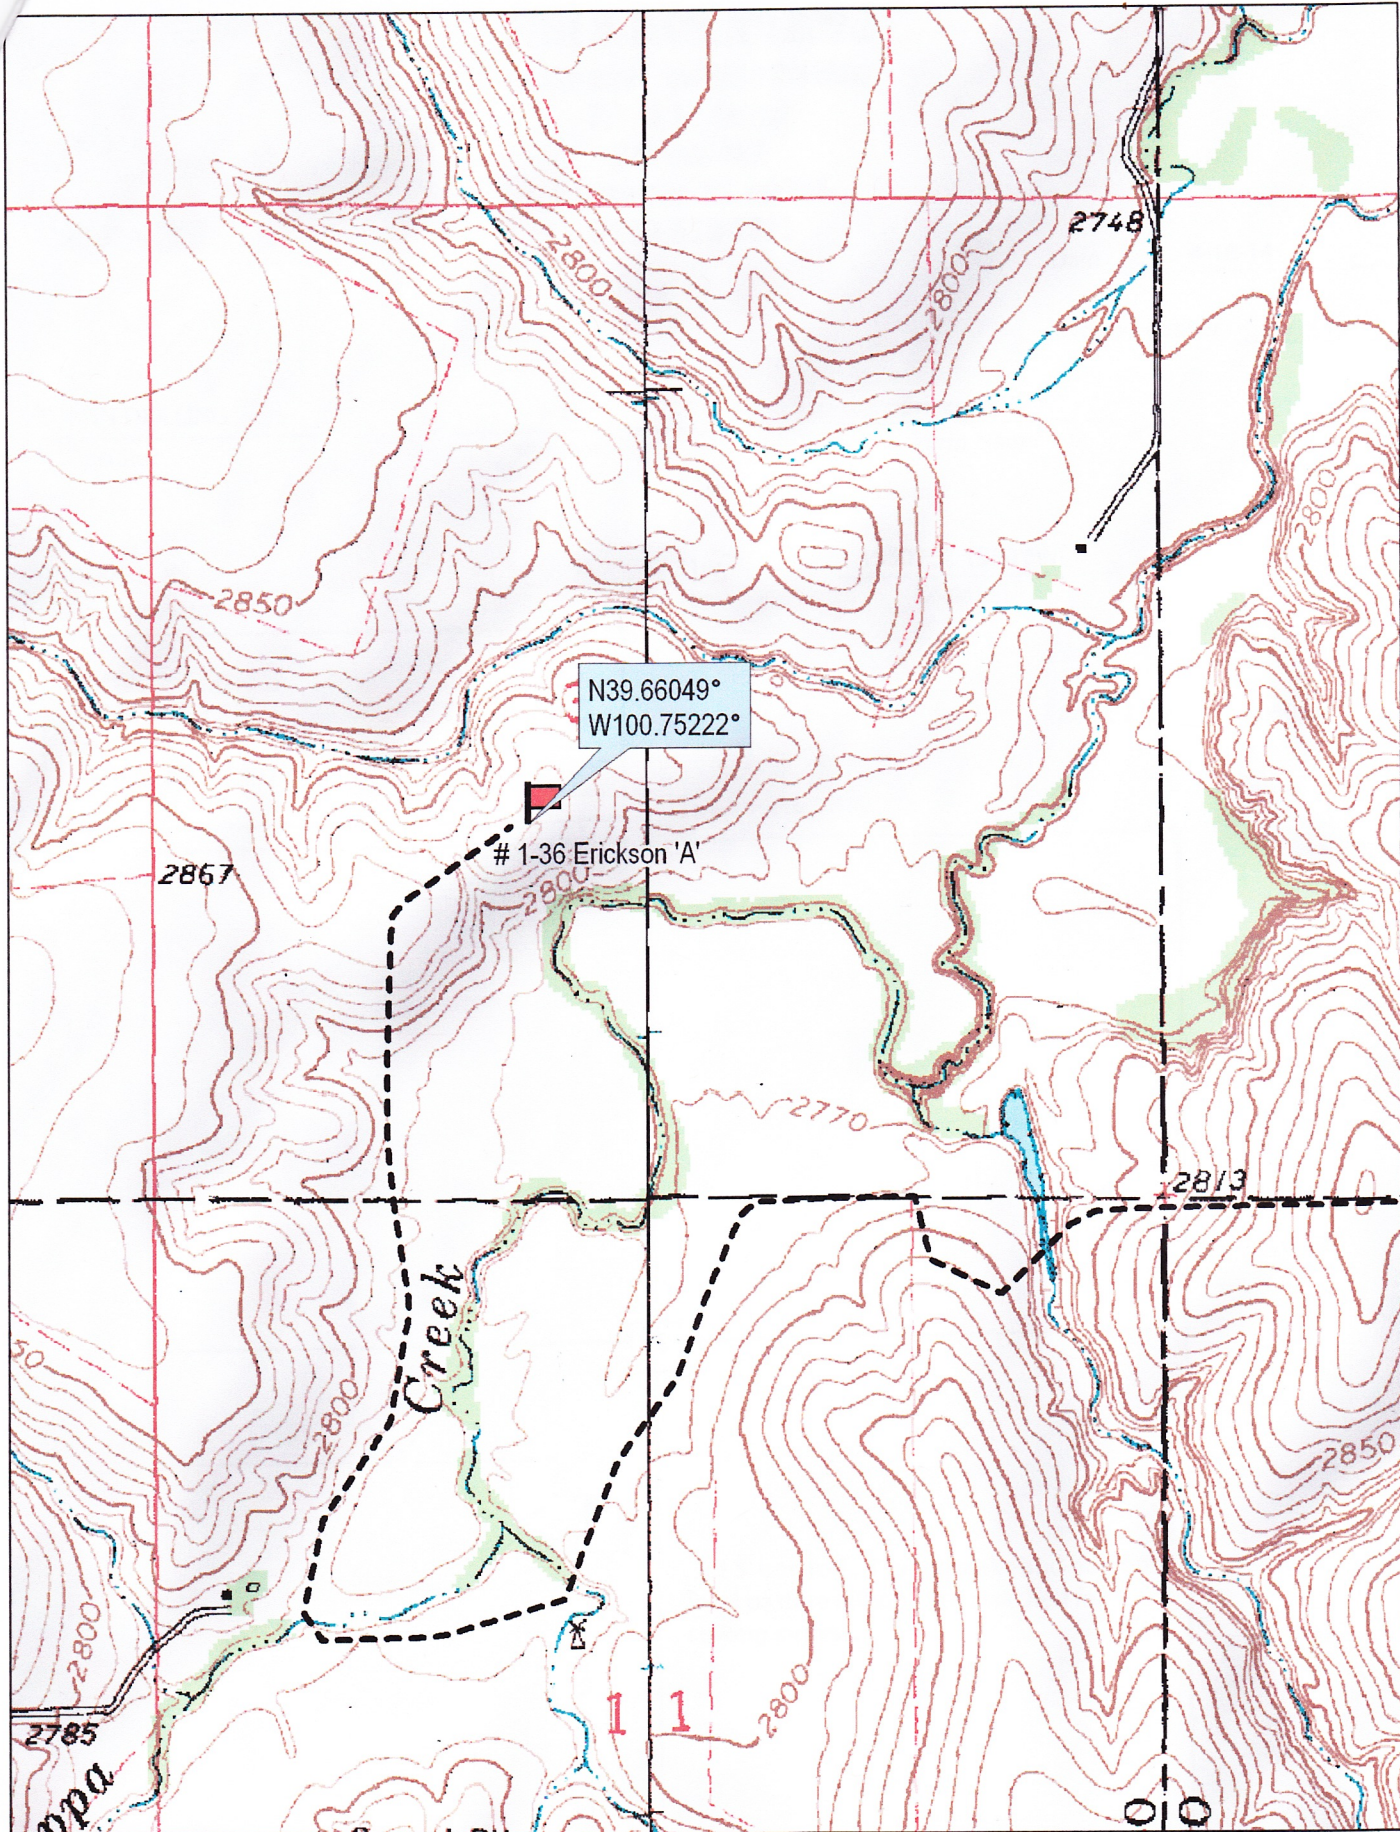

N39.66049°
W100.75222°

1-36 Erickson 'A'

Creek



© 2002 DeLorme. 3-D TopoQuads®. Data copyright of content owner.
www.delorme.com

Scale 1 : 12,000
1" = 1000 ft

