

Fall & Associates

State and Elevation Service

719 W. 5th Street

P.O. Box 404

Concordia, KS. 66901

1-800-536-2821

Date 9-3-14

Invoice Number 0829141

MURFIN DRILLING

2-5

Kacirek

Operator

Number

Farm Name

Rawlins-KS

5

2s

36w

2310'FSL 600'FWL

County-State

S

T

R


Location

Murfin Drilling
250 N. Water
Suite 300
Wichita, KS. 67202


Elevation 3226 gr.

Ordered By: Shauna

Scale: 1" = 1000'

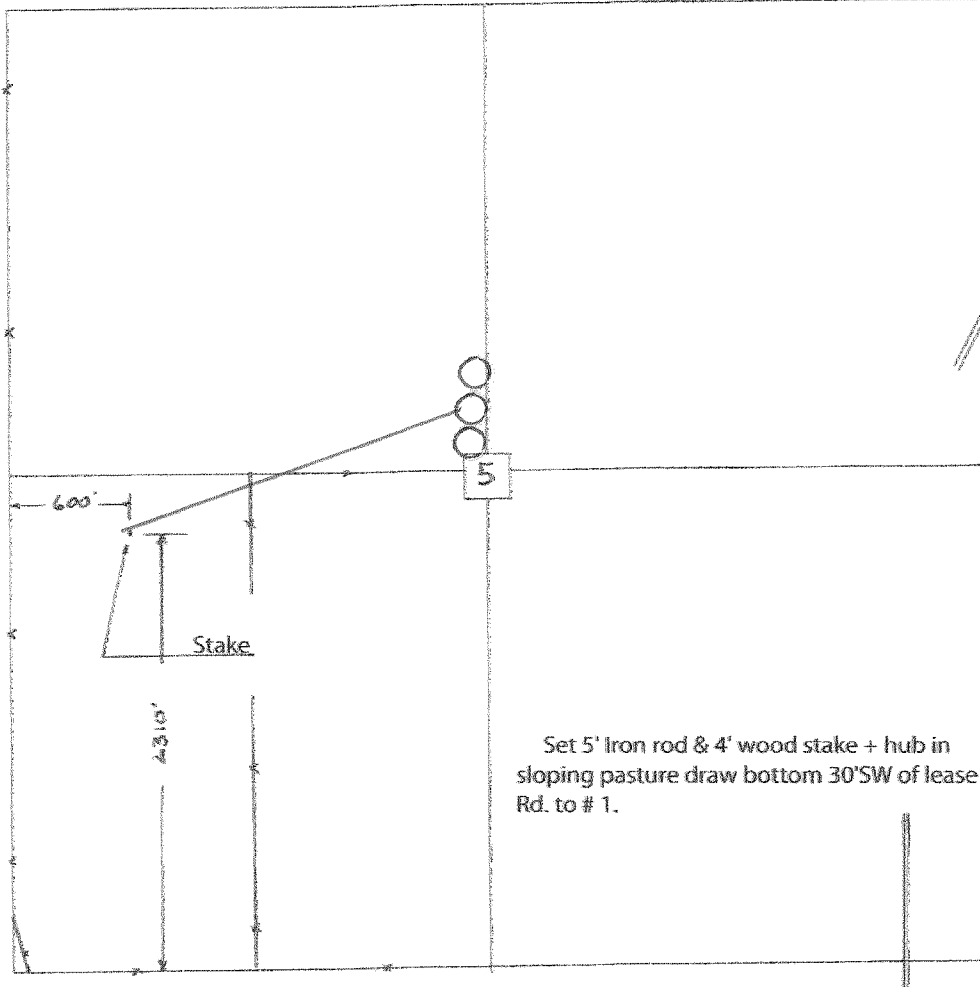

Set 5' Iron rod & 4' wood stake + hub in sloping pasture draw bottom 30°SW of lease Rd. to # 1.

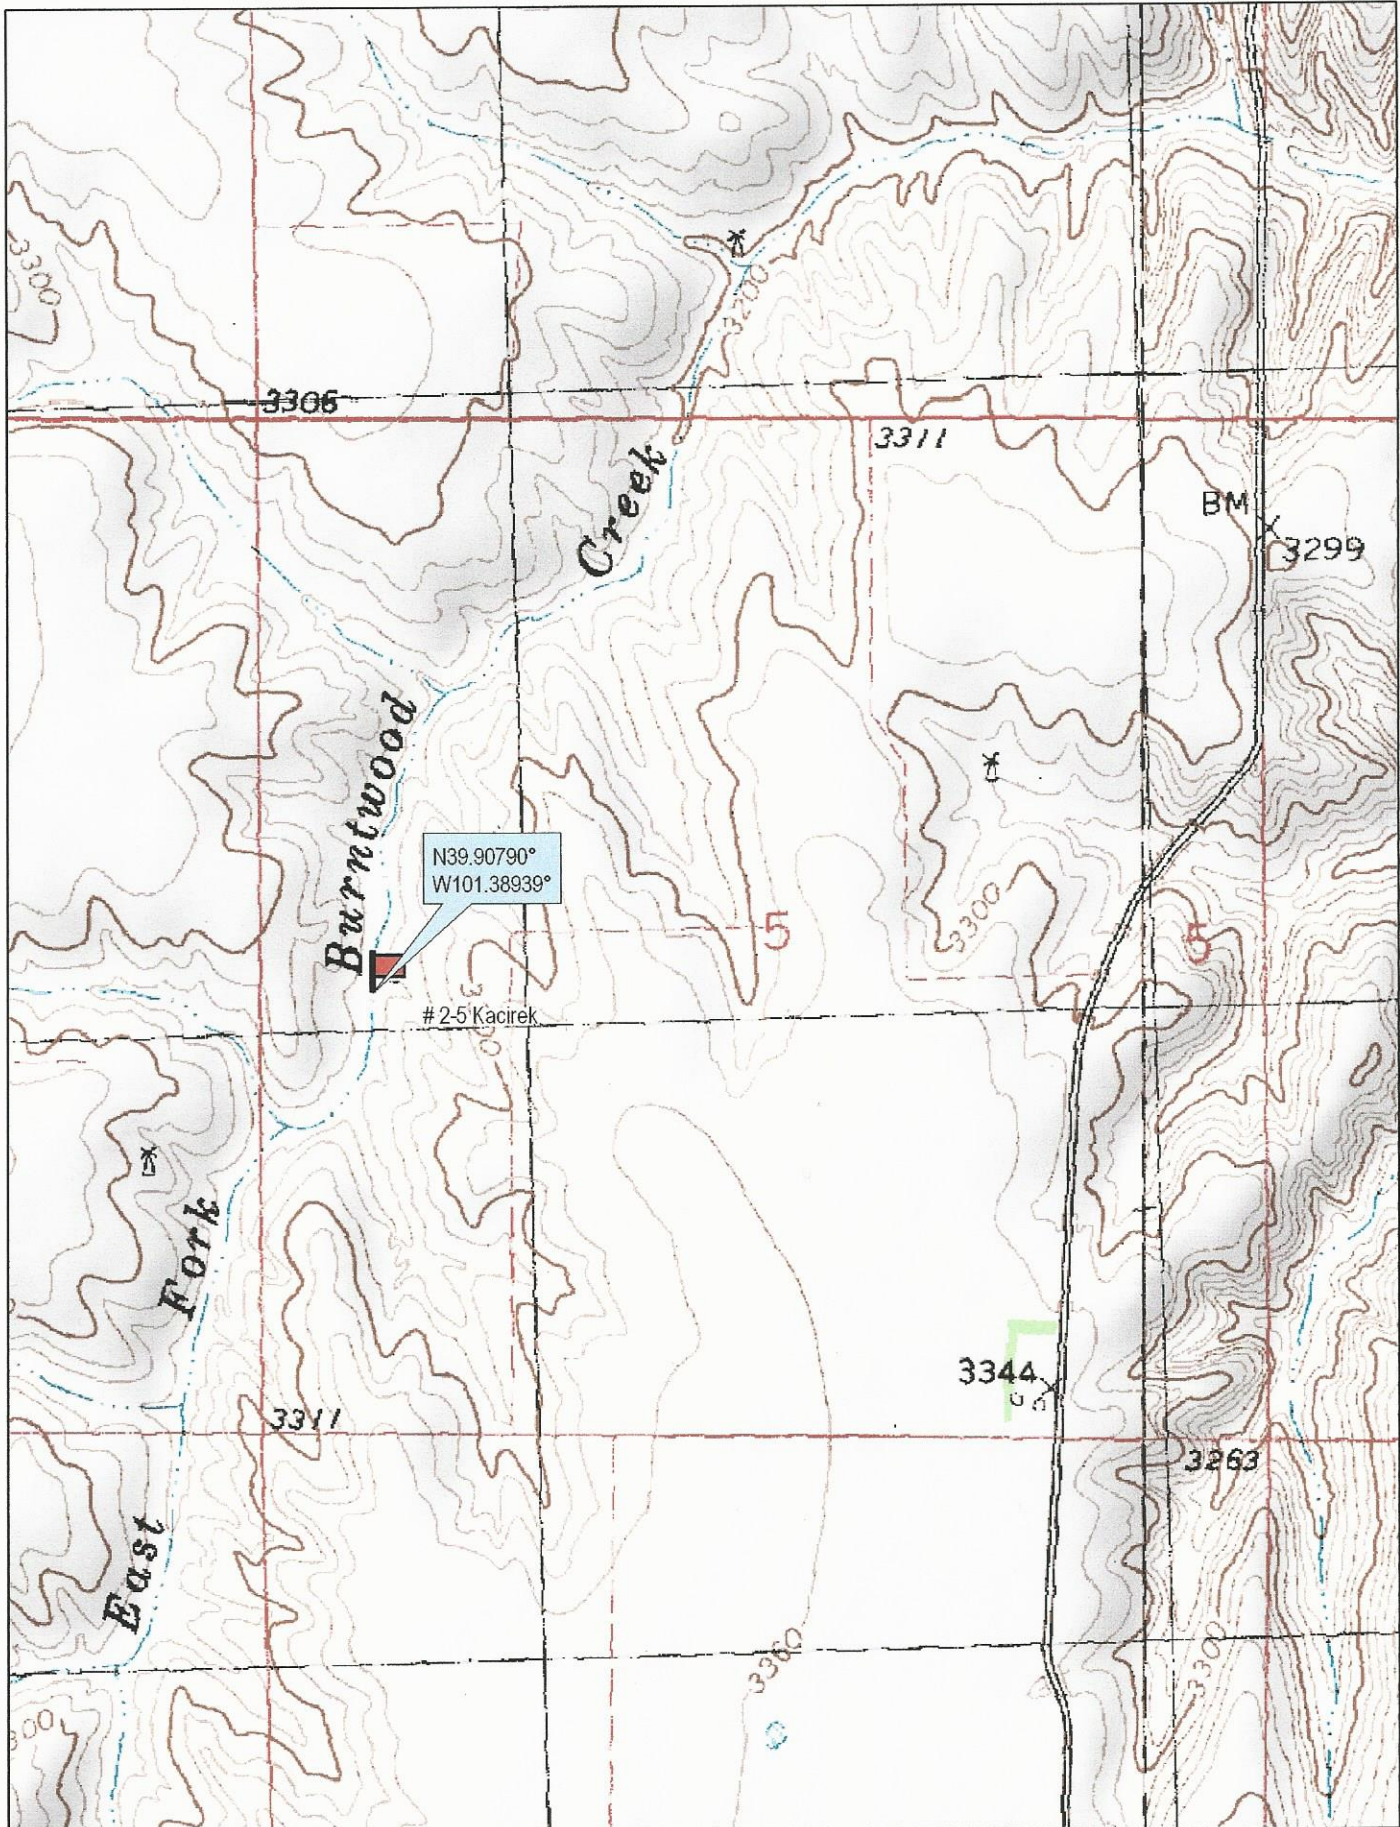

© 2002 DeLorme. 3-D TopoQuads ©. Data copyright of content owner.
www.delorme.com

Scale 1 : 12,000
1" = 1000 ft

