



Fall & Associates

State and Elevation Service

719 W. 5th Street

P.O. Box 404

Concordia, KS. 66901

1-800-536-2621

Date 9-4-14

Invoice Number 0829141

MURFIN DRILLING

Operator

1-17

Number

Morgan

Farm Name

Rawlins-KS

County-State

17

S

4s

T

33w

R

660'FSL 2310'FEL


Location

Elevation 3044 gr.


Ordered By: Shauna

Murfin Drilling
250 N. Water
Suite 300
Wichita, KS. 67202

Scale 1" = 1000'

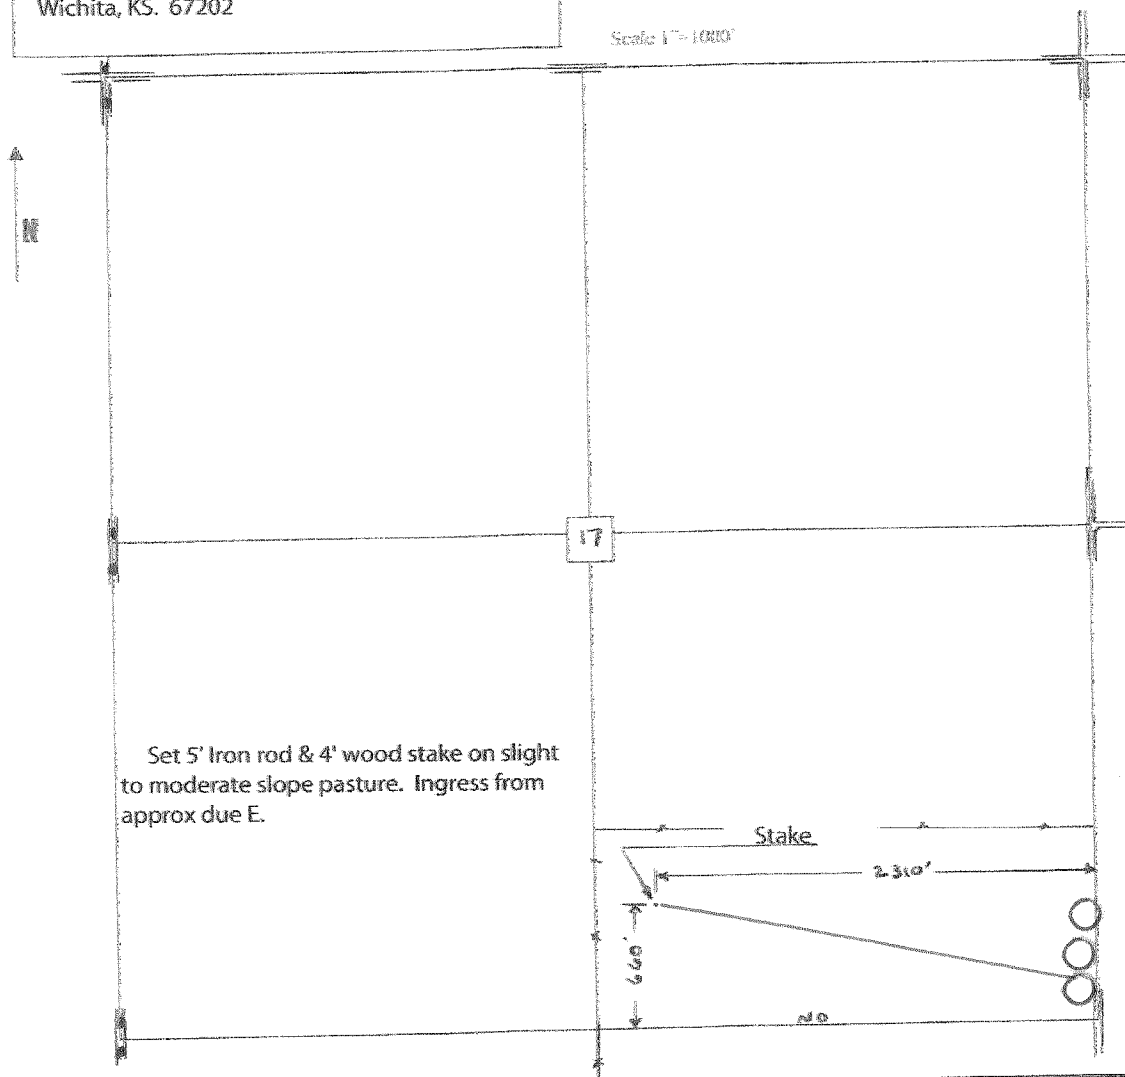

Set 5' Iron rod & 4' wood stake on slight to moderate slope pasture. Ingress from approx due E.

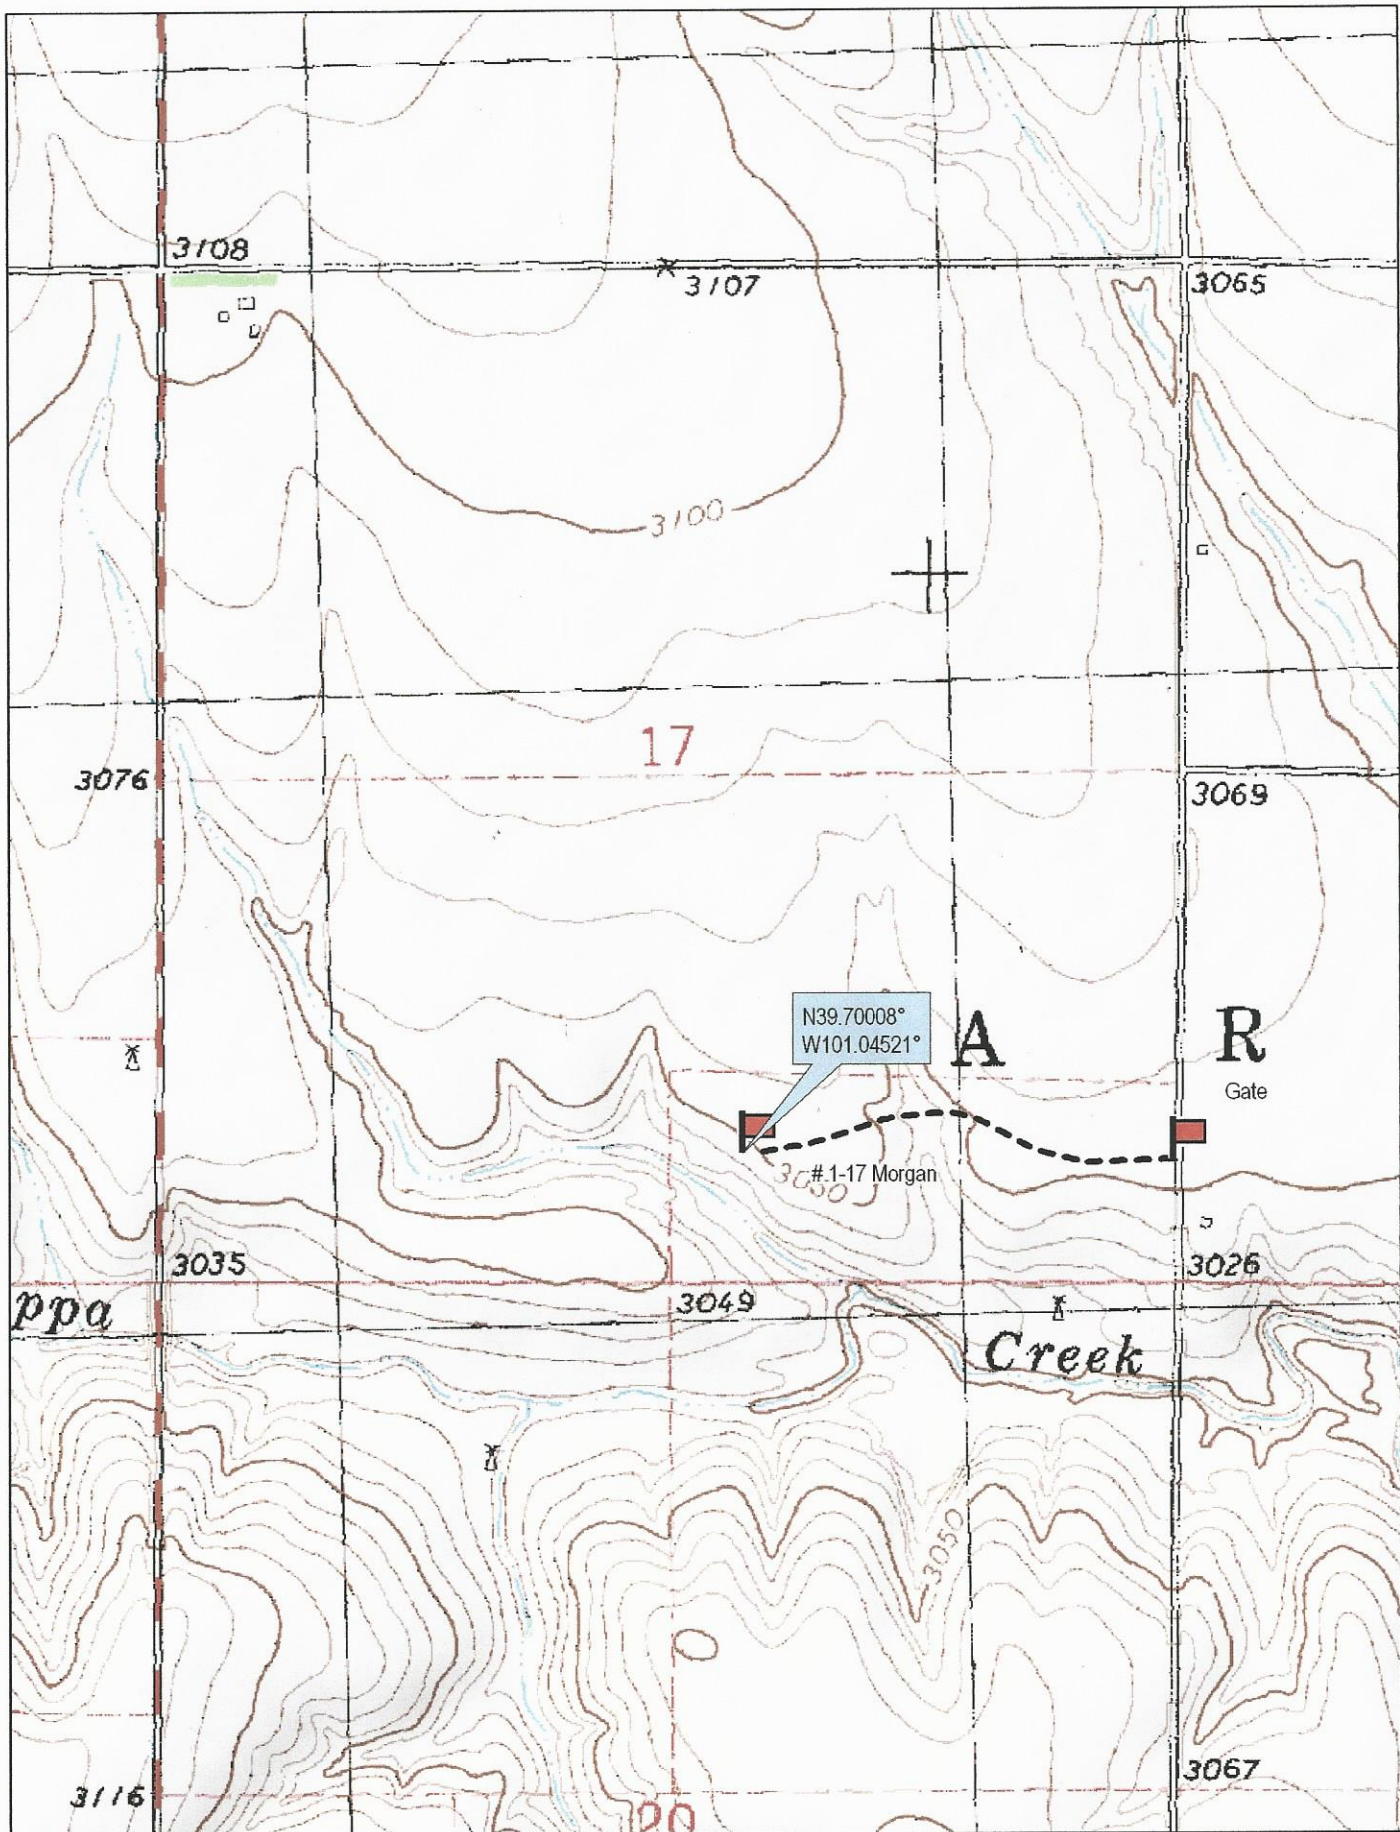

© 2002 DeLorme. 3-D TopoQuads ©. Data copyright of content owner.
www.delorme.com

Scale 1 : 12,000
1" = 1000 ft

