



# Fall & Associates

Stake and Elevation Service

719 W. 5<sup>th</sup> Street

P.O. Box 404

Concordia, KS. 66901

1-800-536-2821

Date 9-19-14

Invoice Number 0918141

MURFIN DRILLING

Operator

1-6

Number

Brown-Engle Unit

Farm Name

Decatur-KS

County-State

6

S

5s

T

30w

R

405'

~~330'~~ FSL 1320' FEL

Location


Murfin Drilling  
250 N. Water  
Suite 300  
Wichita, KS. 67202


Moved location 75' North to  
get out of draw

Elevation ~~2858 Gr.~~

Ordered By: Shauna

Scale 1"=1000'

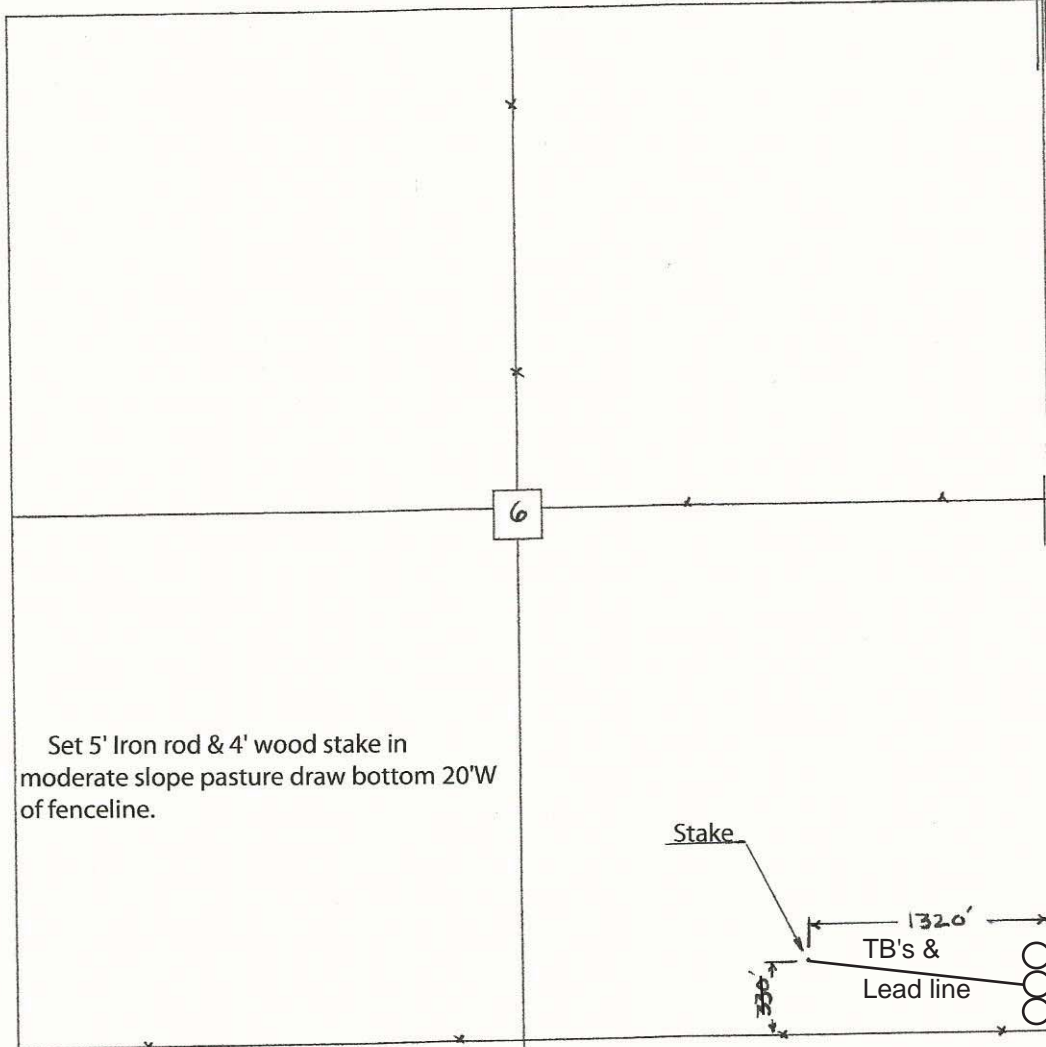

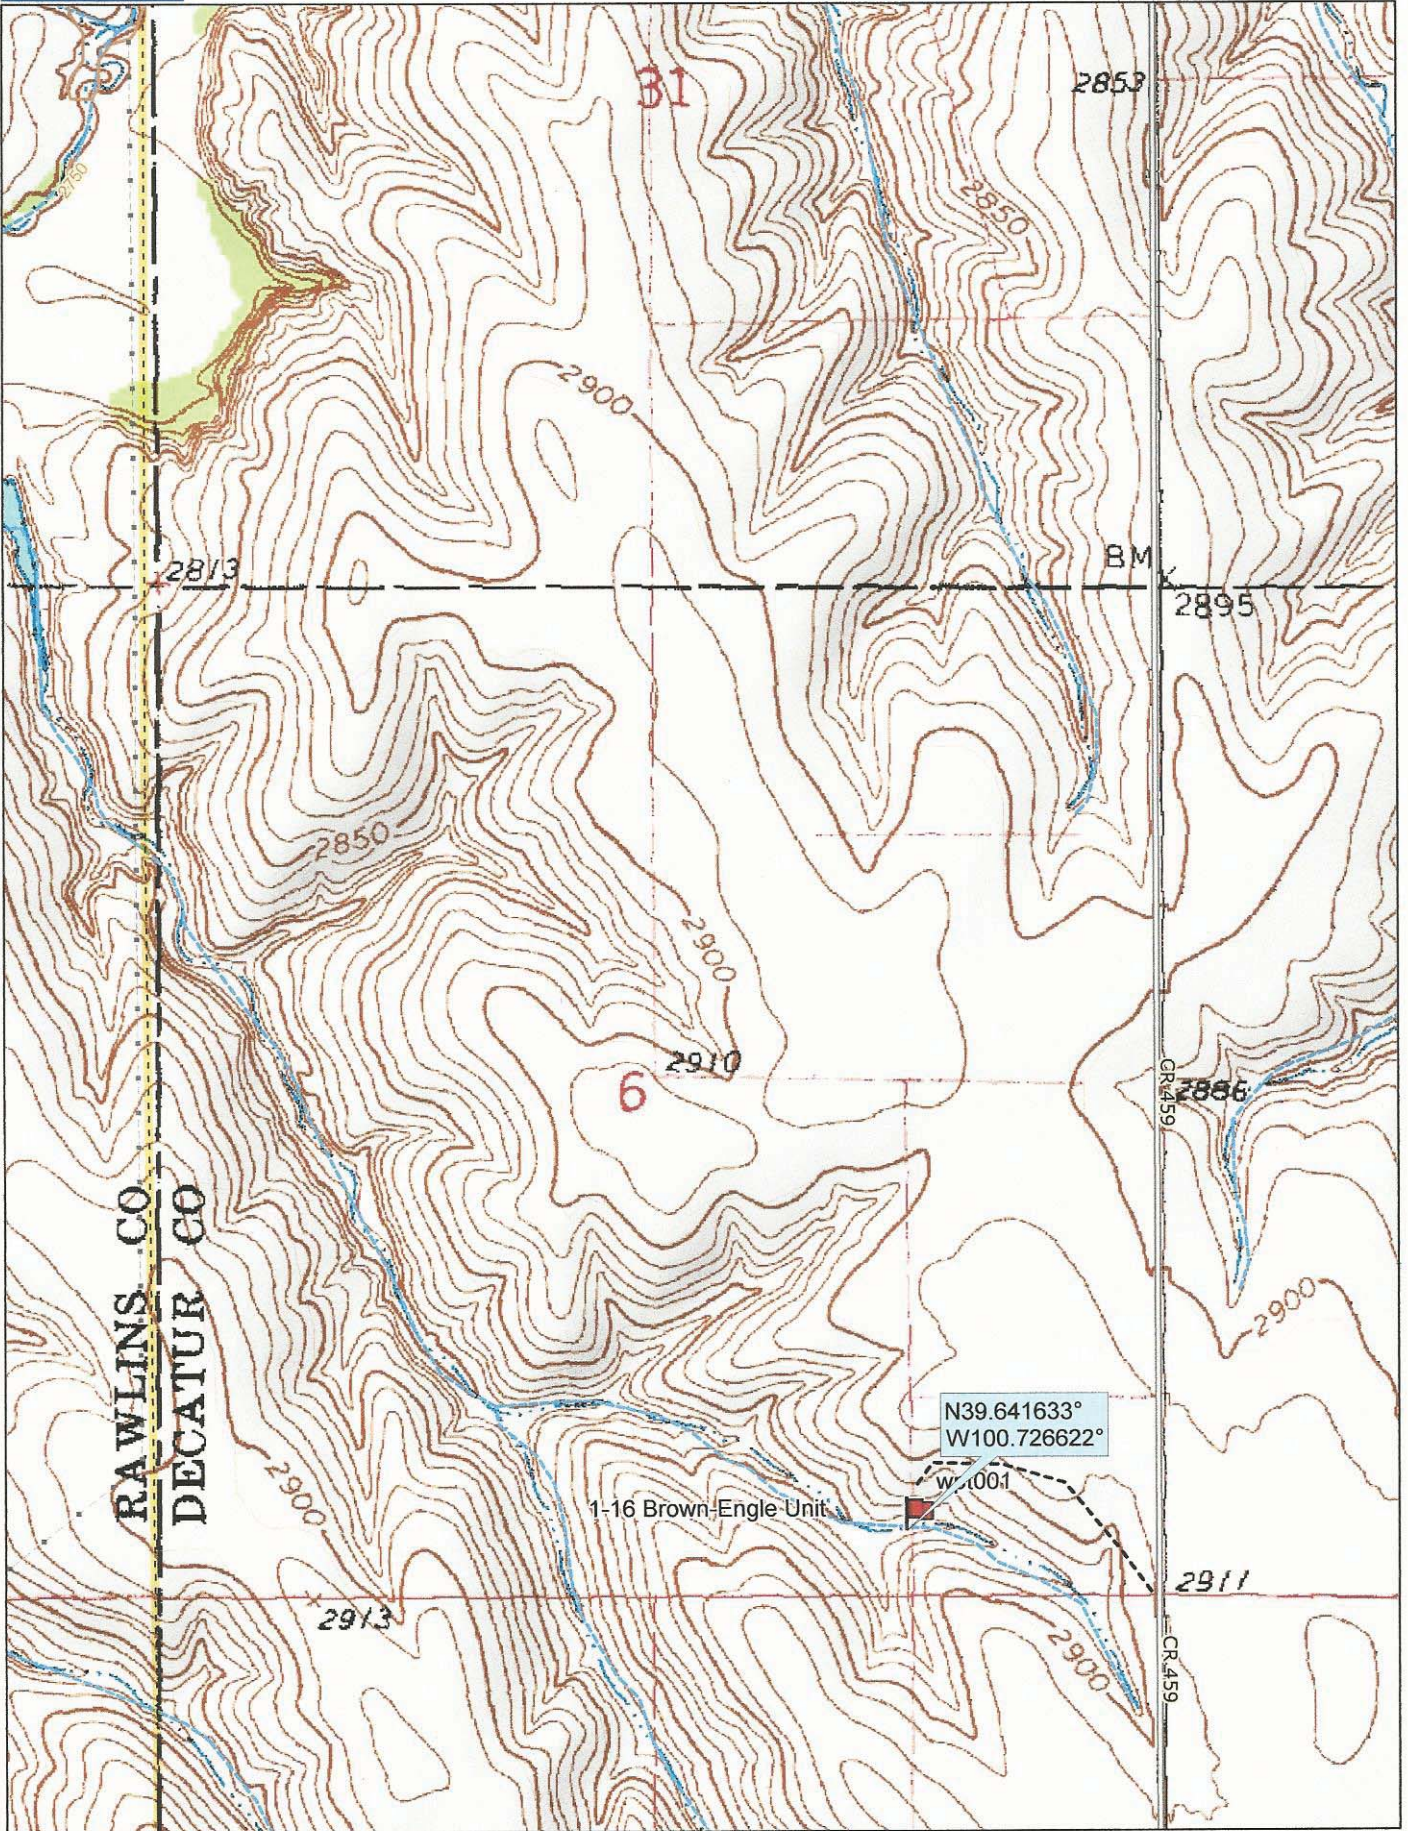

Data use subject to license.

© DeLorme. Topo North America™ 9.

www.delorme.com

