


SUMNER

County, Kansas

200'FNL - 800'FEL Section 7 Township 35S Range 3W P.M.  
 5552'

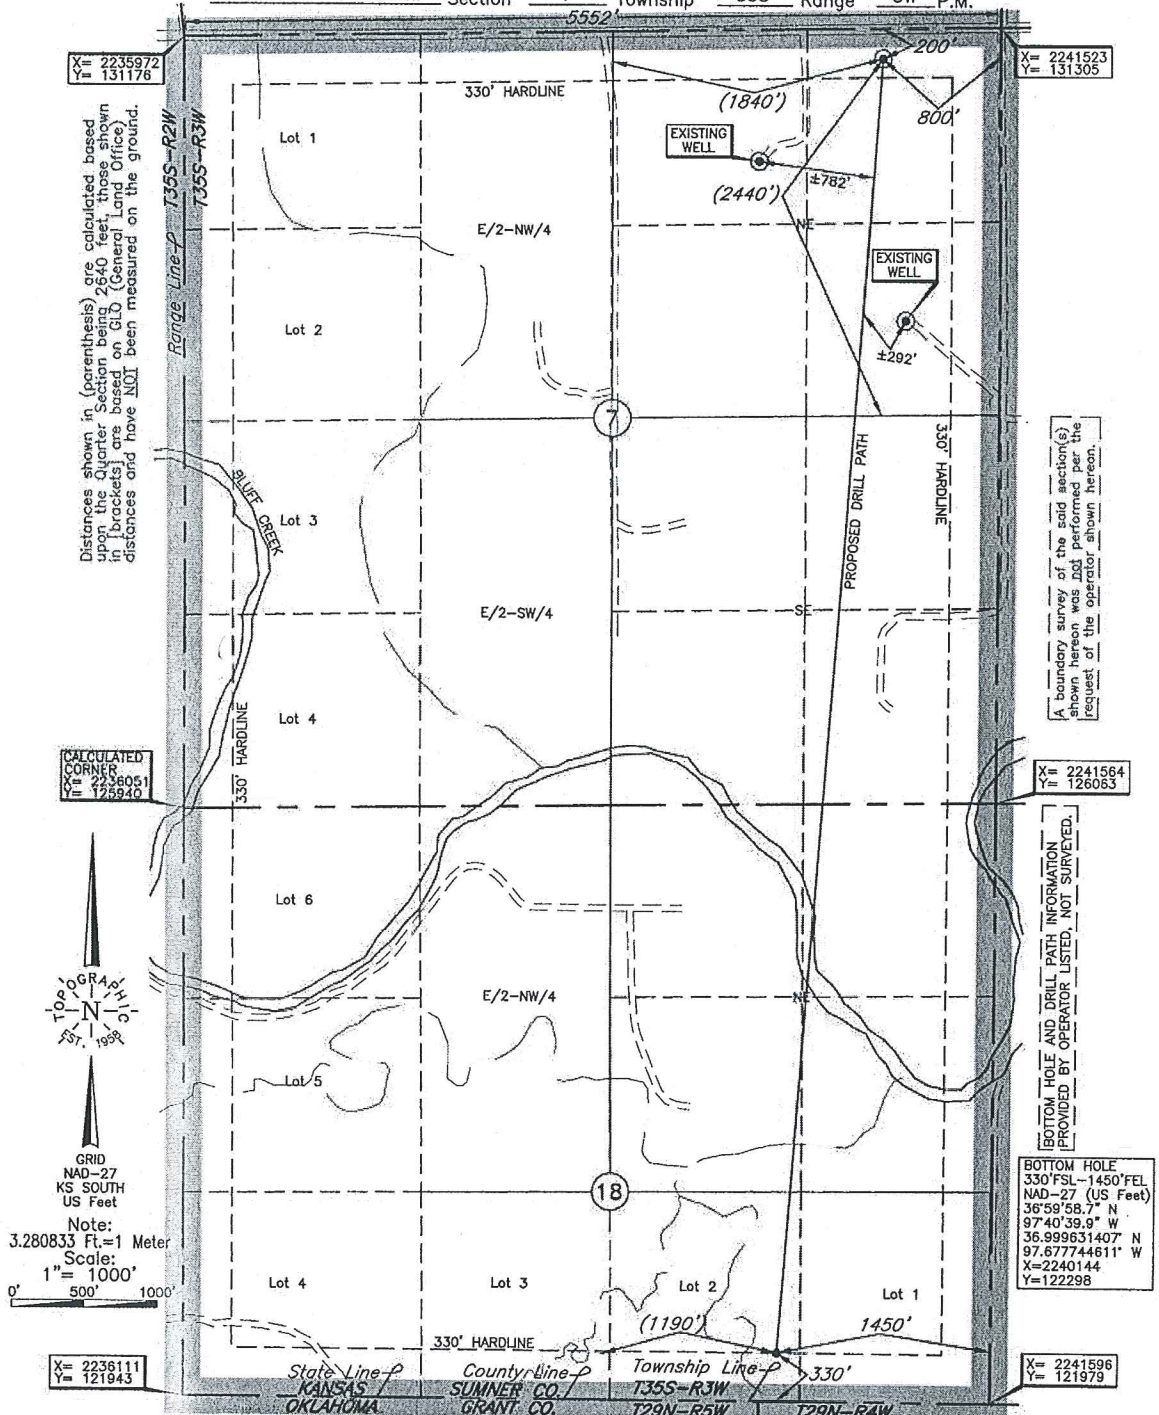

Operator: SANDRIDGE EXPLORATION & PRODUCTION, LLC  
 Lease Name: HELEN 3503

Well No.: 1-18H  
 ELEVATION: 1162' Gr. at Stake


Topography & Vegetation Loc. fell in sloped plowed field


Good Drill Site? Yes Reference Stakes or Alternate Location Stakes Set None  
 Best Accessibility to Location From North off county road  
 Distance & Direction From Hwy Jct or Town From Caldwell, KS, go ±0.5 mi. West, then ±0.5 mi. South, then ±3.0 mi. West to the NE Cor. of Sec. 7-T35S-R3W

DATUM: NAD-27  
 LAT: 37°01'25.5"N  
 LONG: 97°40'31.8"W  
 LAT: 37.023749625° N  
 LONG: 97.675491776° W  
 STATE PLANE  
 COORDINATES: (US Feet)  
 ZONE: KS SOUTH  
 X: 2240724  
 Y: 131086

Revision  B Date of Drawing: Nov. 04, 2014  
 Invoice # 231176 Date Staked: Sep. 18, 2014 AC

**CERTIFICATE:**  
 I, Lee K. Goss a Kansas Licensed Land Surveyor and an authorized agent of Topographic Land Surveyors, do hereby certify to the information shown herein

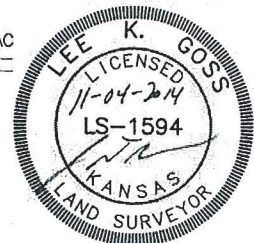

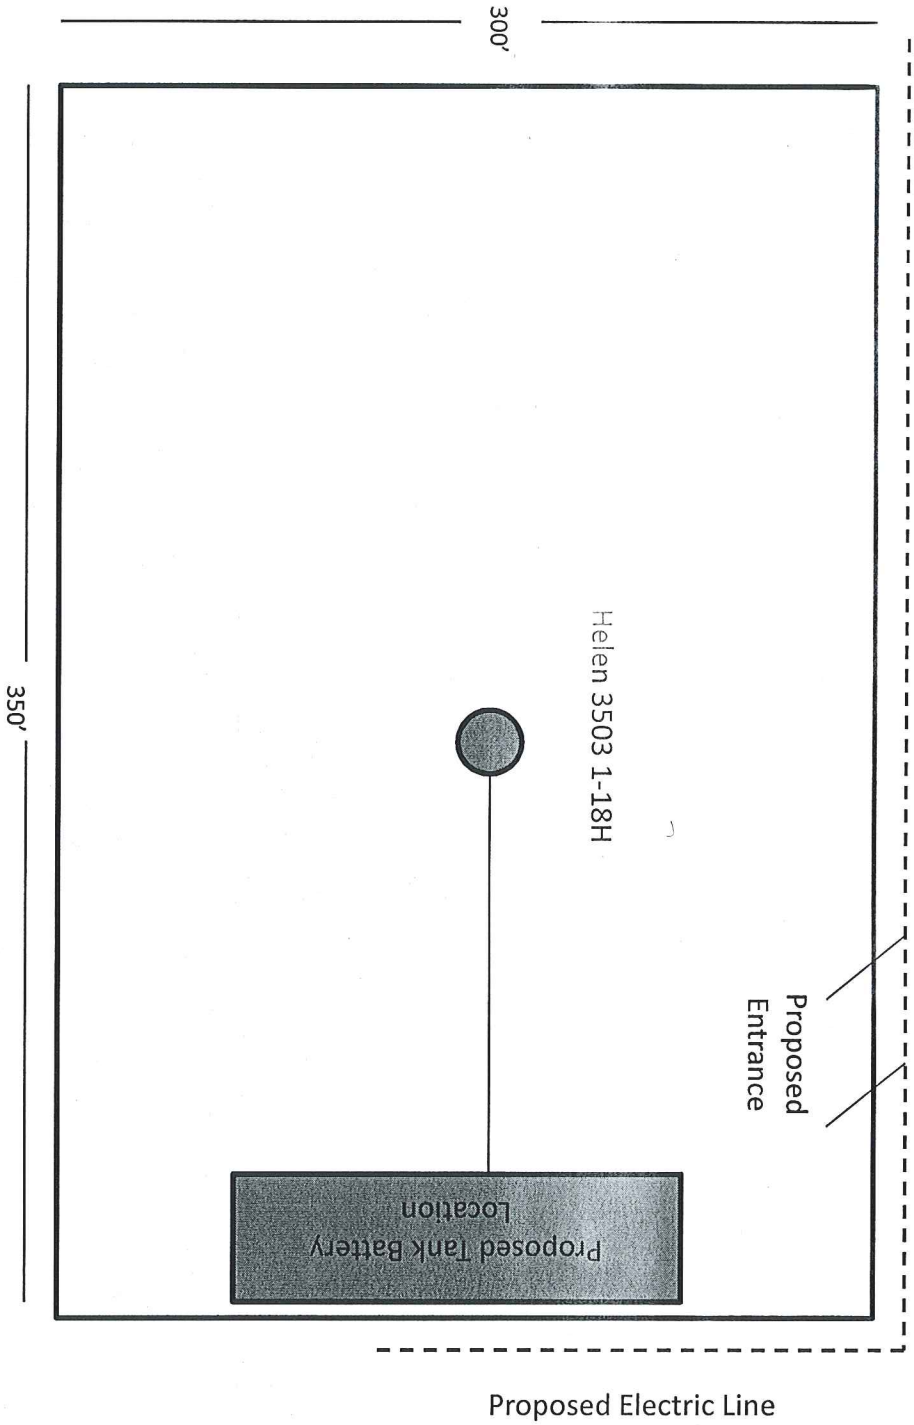

**Helen 3503 1-18H**  
**Sumner County, KS**

**Unit Description:**

All of 7-35S-3W


All of 18-35S-3W

**Surface Owner:**

Bluff Creek Enterprises

P.O. Box 450

Meeker, CO 81641

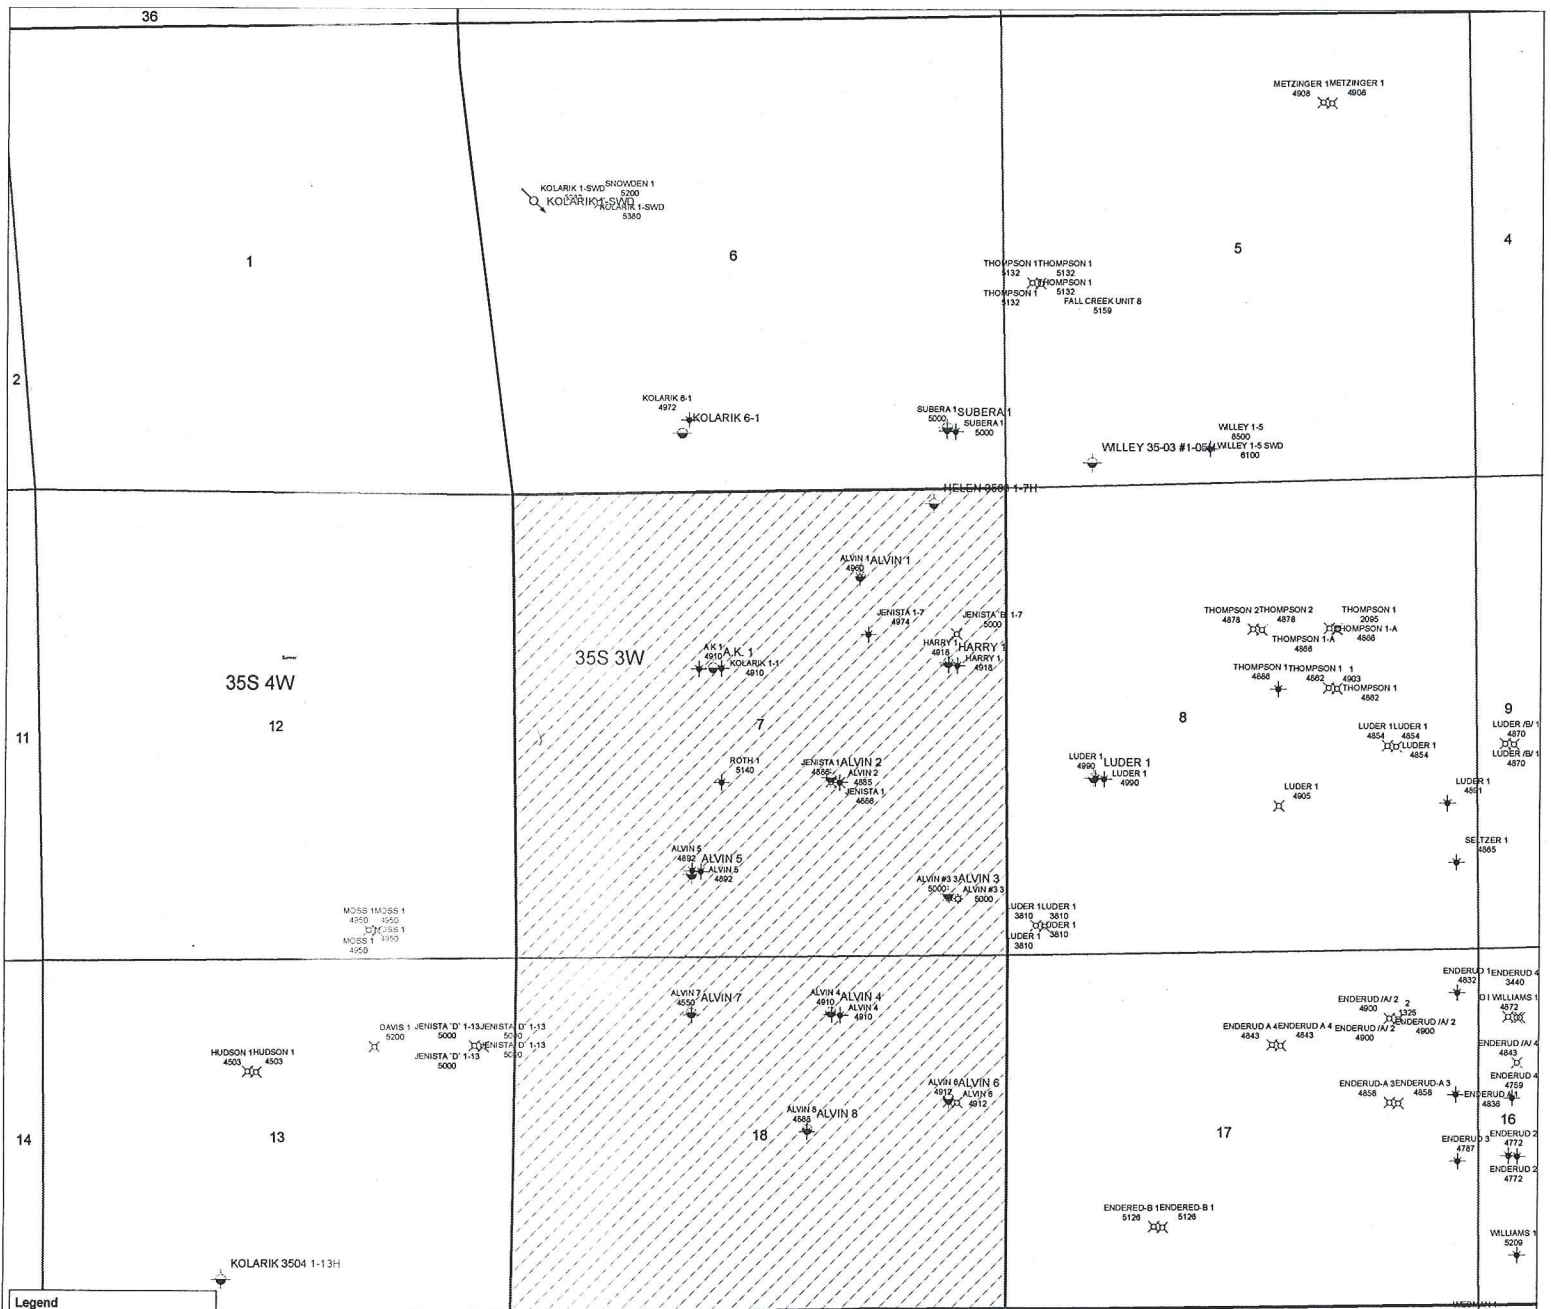

**Legend**

- SandRidge Wells
- SandRidge SWD Wells
- Competitor Wells**
- ABANDONED LOCATION
- DRY HOLE, TEMPORARILY ABANDONED
- GAS WELL
- JUNKED AND ABANDONED WELL
- OIL WELL
- WELL START
- SandRidge Unit Lines

WYNN 1 3000

GIBSON FA 1 4887

CLARK 1 4811

WEDMAN WEDMAN 1 4964





November 6, 2014

Bluff Creek Enterprises  
P.O. Box 450  
Meeker, Co 81641

Re: KSONA-1 NOTIFICATION

Please find attached a draft copy of the Intent to Drill currently pending with the KCC for approval. We plan to drill the Helen 3503 1-18H well located in Sumner County, Kansas, and you are listed as the current surface owner.

This notice is being provided pursuant to the Kansas Surface Owner Notice Act (House Bill 2032). If you have any questions, please contact us.

Sincerely,

Tiffany Golay  
Regulatory Technician  
SandRidge Energy  
123 Robert S Kerr Avenue  
Oklahoma City, OK 73102  
T: 405.429.6543  
E: [tgolay@sandridgeenergy.com](mailto:tgolay@sandridgeenergy.com)

/file  
Attach.