



Fall & Associates

Stake and Elevation Service

719 W. 5th Street

P.O. Box 404

Concordia, KS. 66901

1-800-536-2821

Date 11-5-14

Invoice Number 1031141

MURFIN DRILLING

Operator

1-8

Number

Krug 'A'-reshoot

Farm Name

Cheyenne-KS

County-State

8

S

1s

T

38w

R

1060'FSL 1900'FWL


Location


Murfin Drilling
250 N. Water
Suite 300
Wichita, KS. 67202

Elevation 3190 gr.

Ordered By: _____

Scale 1"=1000'

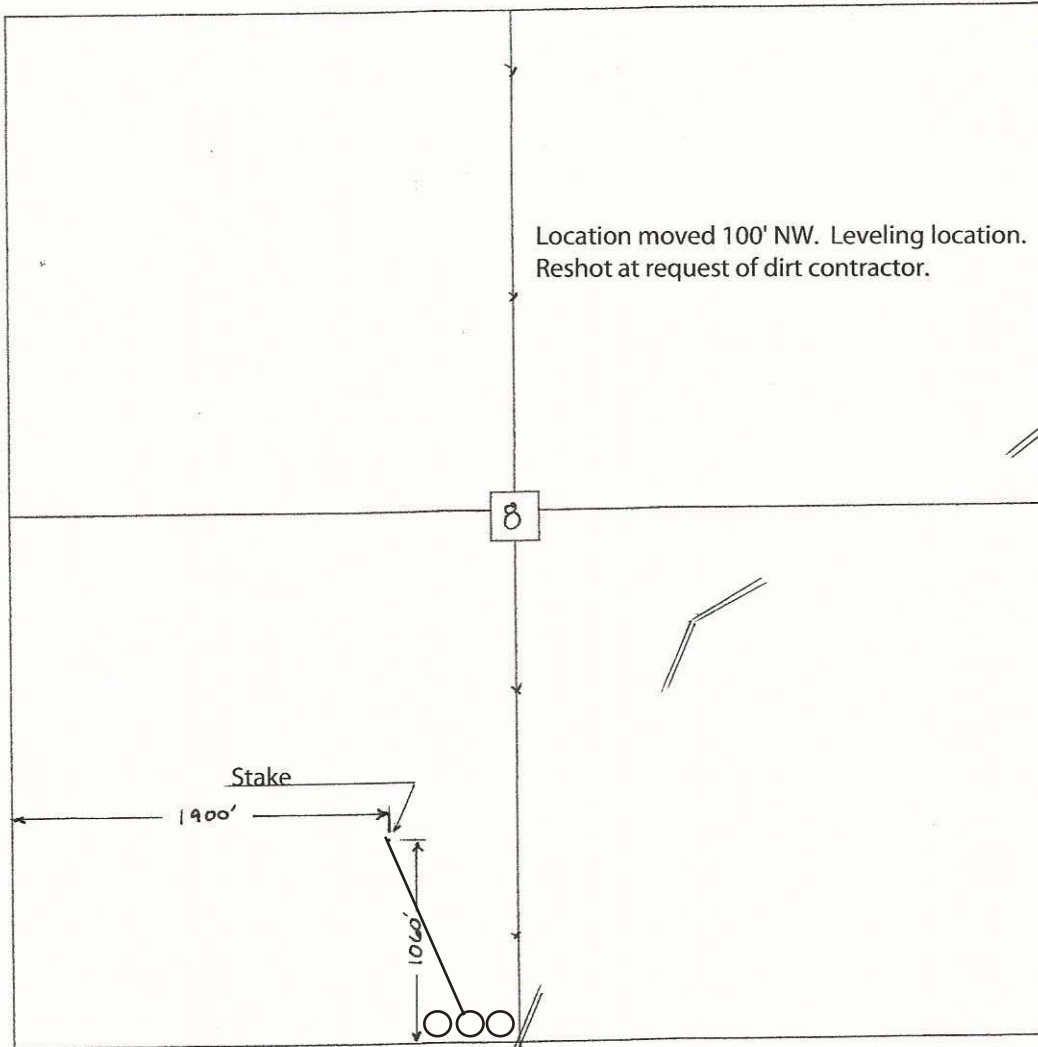

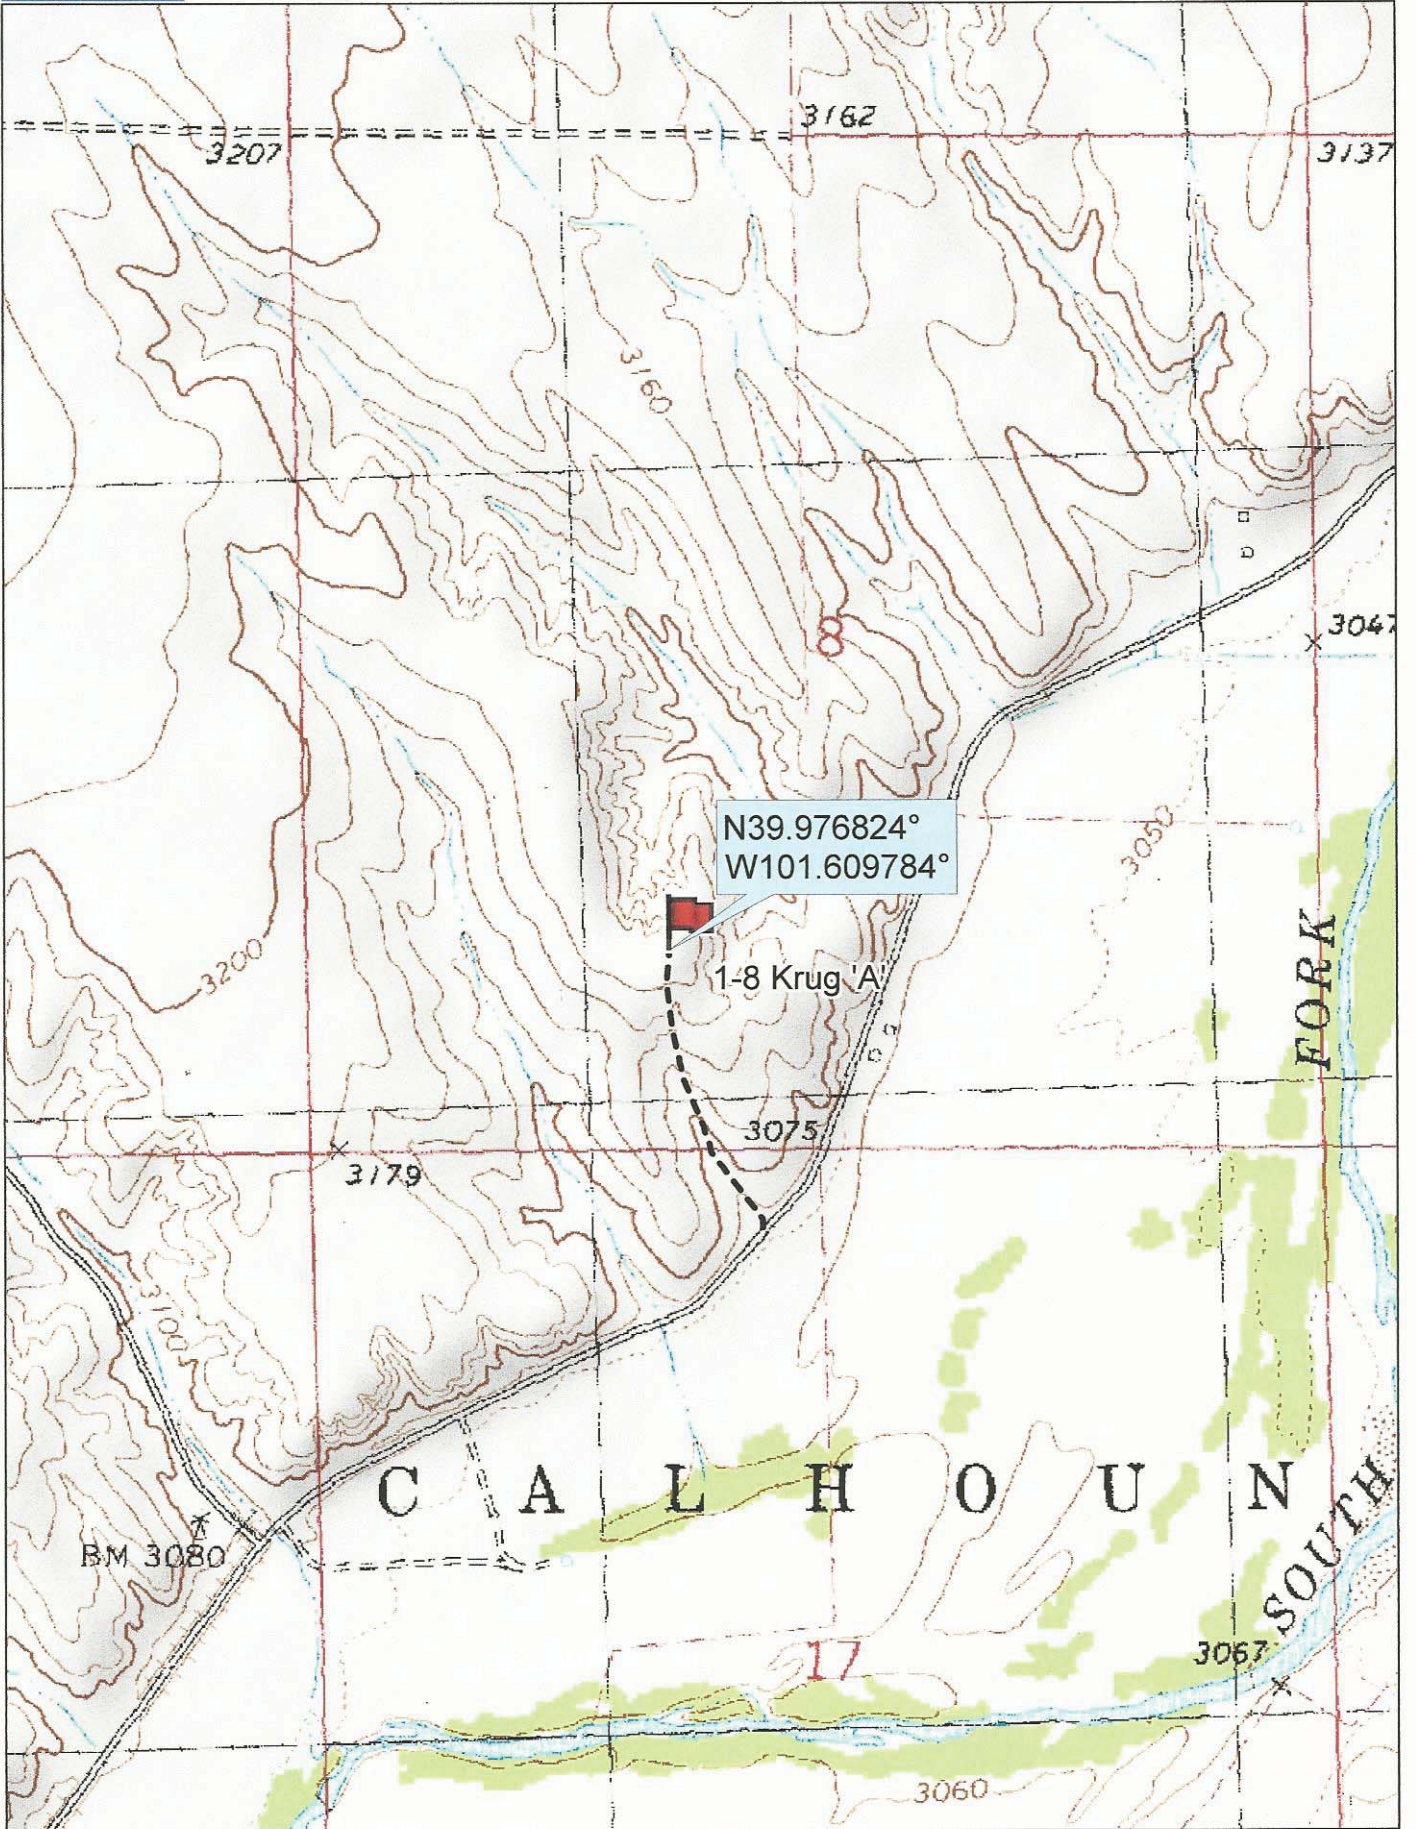


Data use subject to license.

© DeLorme. Topo North America™ 9.

www.delorme.com



Scale 1 : 12,000

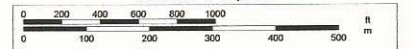

1" = 1,000.0 ft

Data Zoom 13-1