

# Fall & Associates

Stake and Elevation Service

719 W. 5<sup>th</sup> Street

P.O. Box 404

Concordia, KS. 66901

1-800-536-2821

Date 11-24-14

Invoice Number 1118141

MURFIN DRILLING

Operator

1-21

Number

Chleborad

Farm Name

Rawlins-KS

County-State

21

S

3s

T

33w

R

1960'

~~1980'~~FSL 660'FEL

Location


Elevation 3011 Gr.


Murfin Drilling  
250 N. Water  
Suite 300  
Wichita, KS. 67202

Location moved 20' South to  
better location

Ordered By: Shauna

Scale 1"=1000'

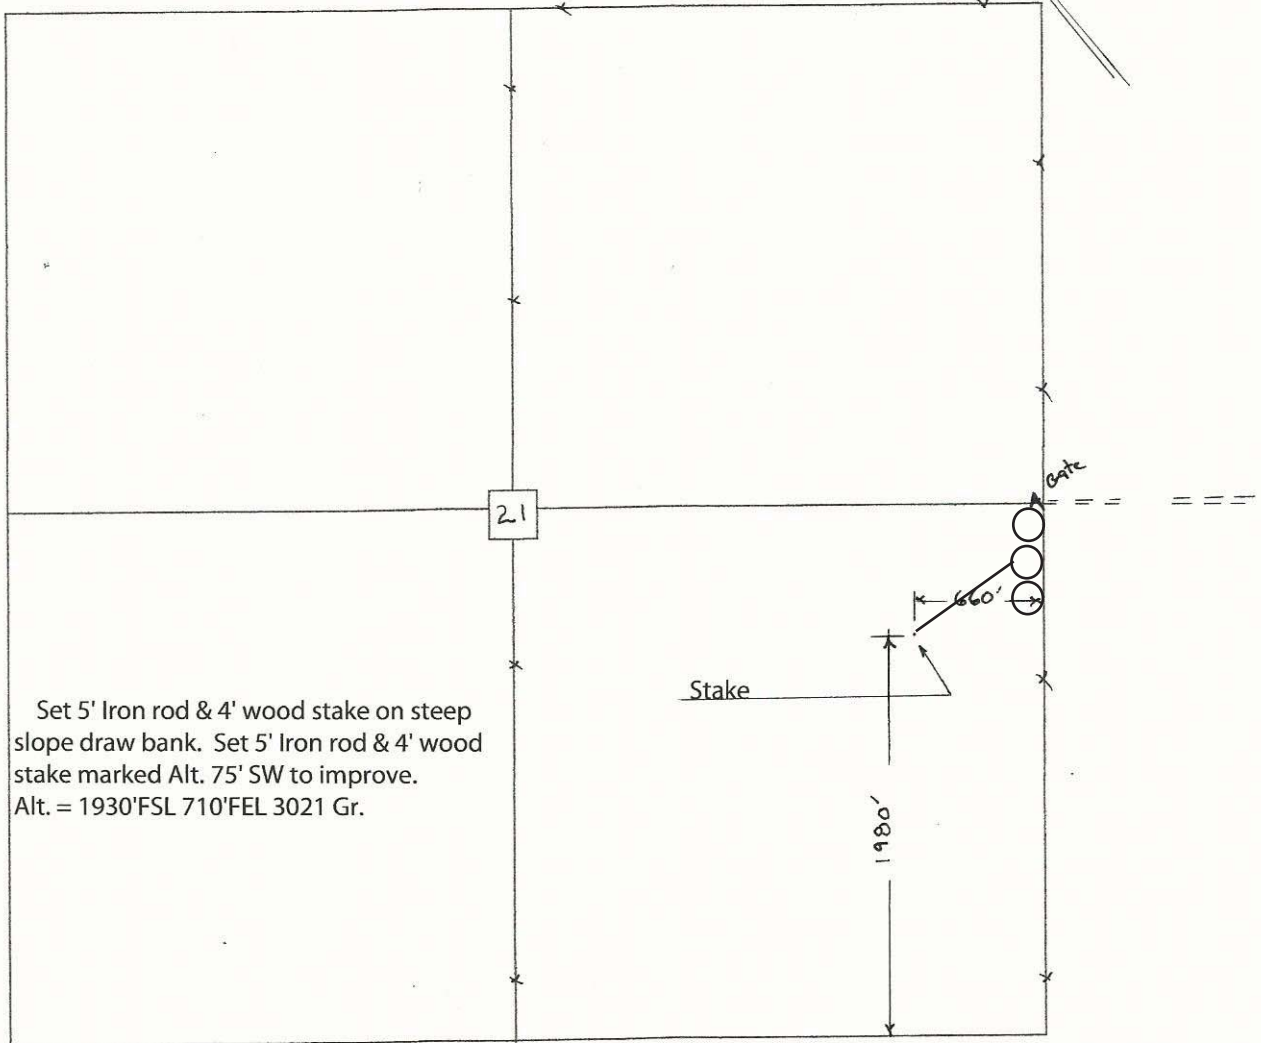


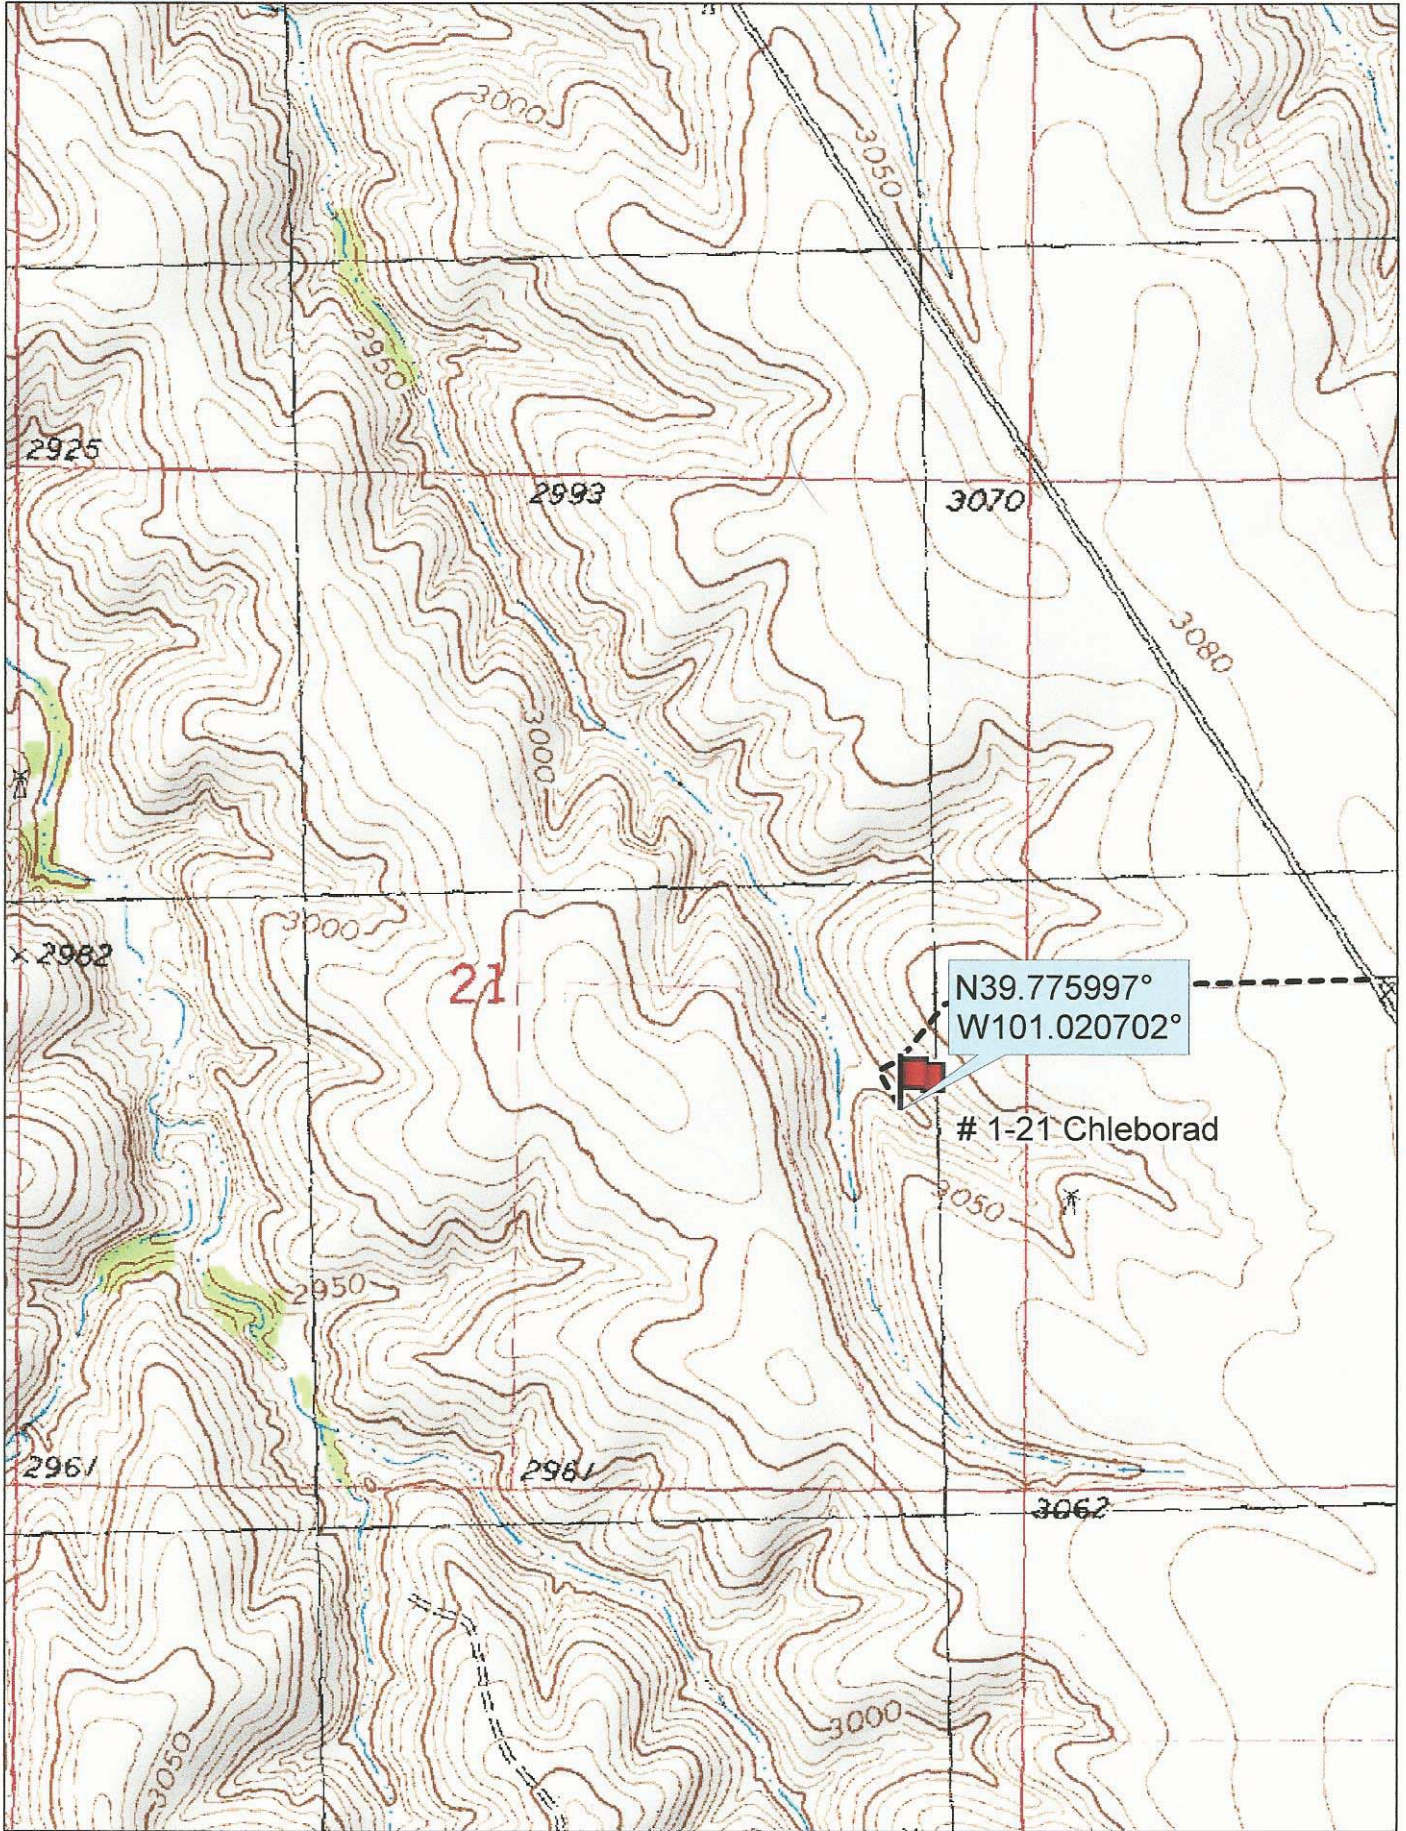

Data use subject to license.

© DeLorme. Topo North America™ 9.

www.delorme.com

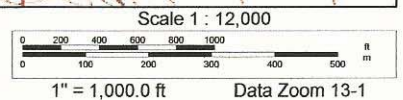

Scale 1 : 12,000