



Fall & Associates

Stake and Elevation Service

719 W. 5th Street

P.O. Box 404

Concordia, KS. 66901

1-800-536-2821

Date 12-2-14

Invoice Number 1125141

BRITO OIL COMPANY, INC.

1-9

Studer

Operator

Number

Farm Name

Thomas-KS

9

6s

35w

1900'FNL 1600'FEL

County-State

S

T

R


Location

Brito Oil Company
1223 N Rock Rd.
Bldg. I Suite 100
Wichita, KS. 67206

Elevation 3300 Gr.

Ordered By: Raul

Scale 1"=1000'

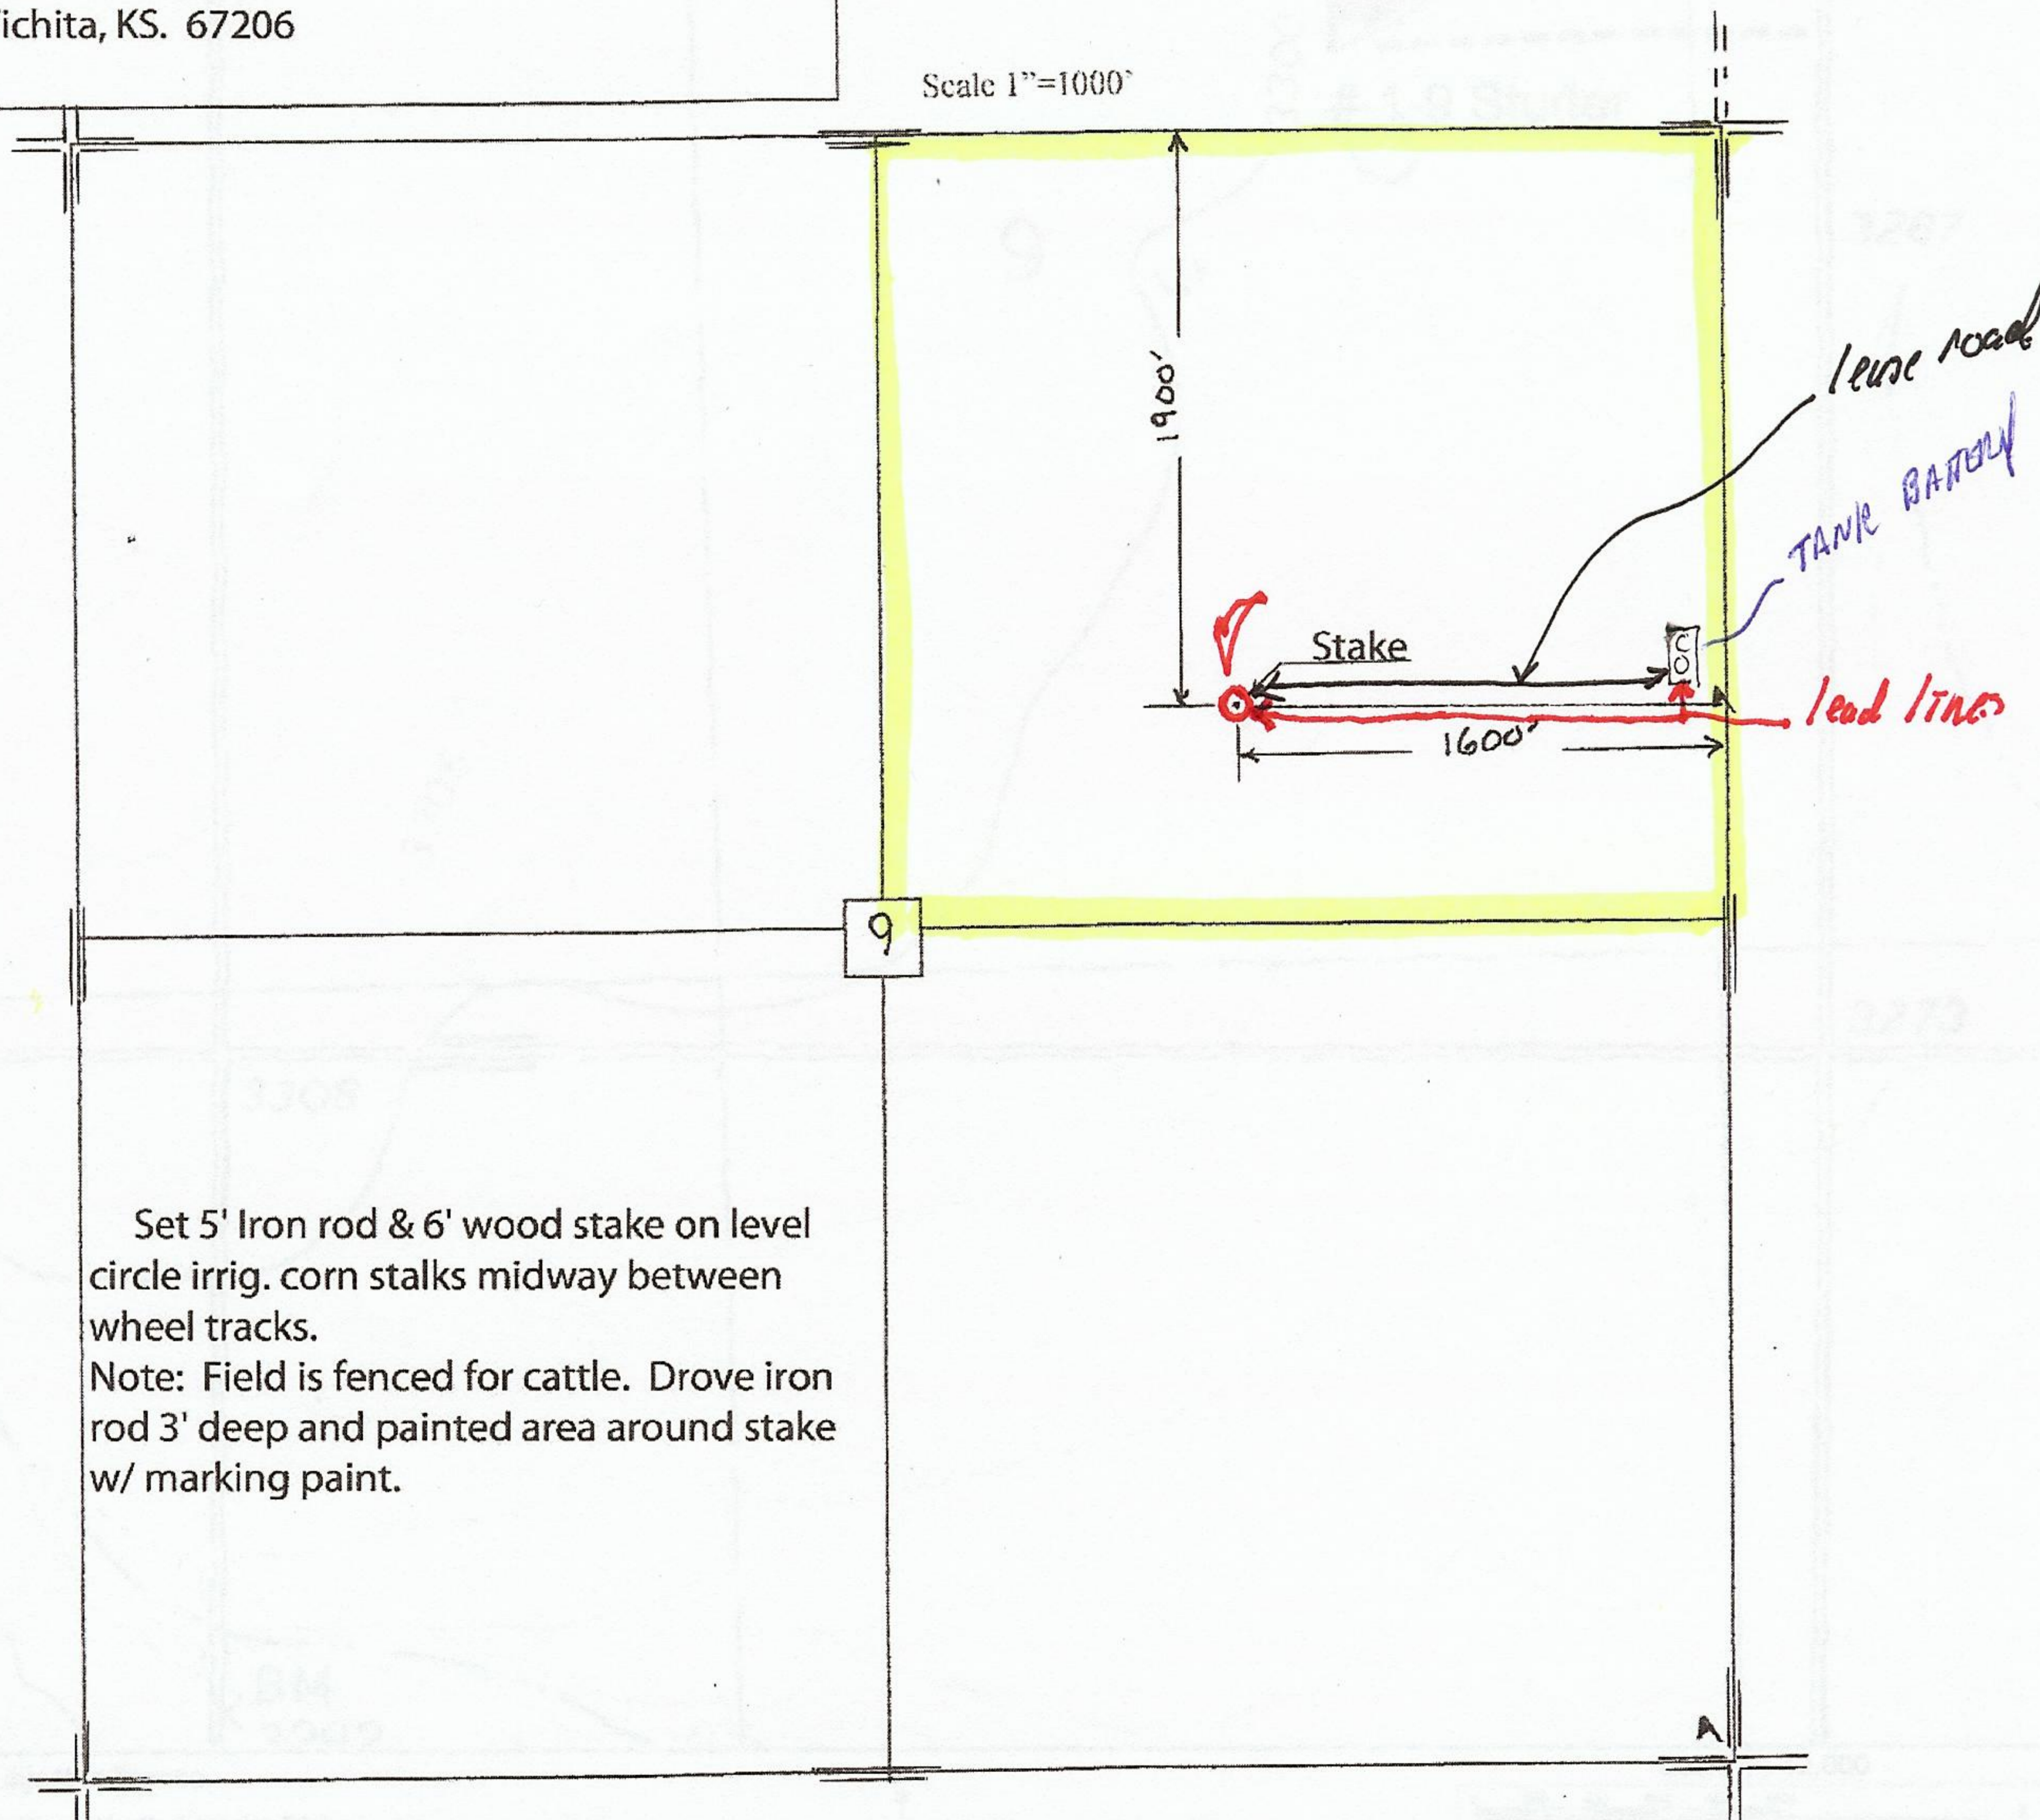

Set 5' Iron rod & 6' wood stake on level circle irrig. corn stalks midway between wheel tracks.
Note: Field is fenced for cattle. Drove iron rod 3' deep and painted area around stake w/ marking paint.