



# Fall & Associates

Stake and Elevation Service

719 W. 5<sup>th</sup> Street

P.O. Box 404

Concordia, KS. 66901

1-800-536-2821

Date 1-19-15

Invoice Number 0113151

MURFIN DRILLING

Operator

1-13

Number

Ruda 'C'

Farm Name

Rawlins-KS

County-State

13

S

4s

T

33w

R

330'FSL 330'FWL


Location

Elevation 3005 Gr.

Ordered By: Shauna

Murfin Drilling  
250 N. Water  
Suite 300  
Wichita, KS. 67202

Scale 1"=1000'

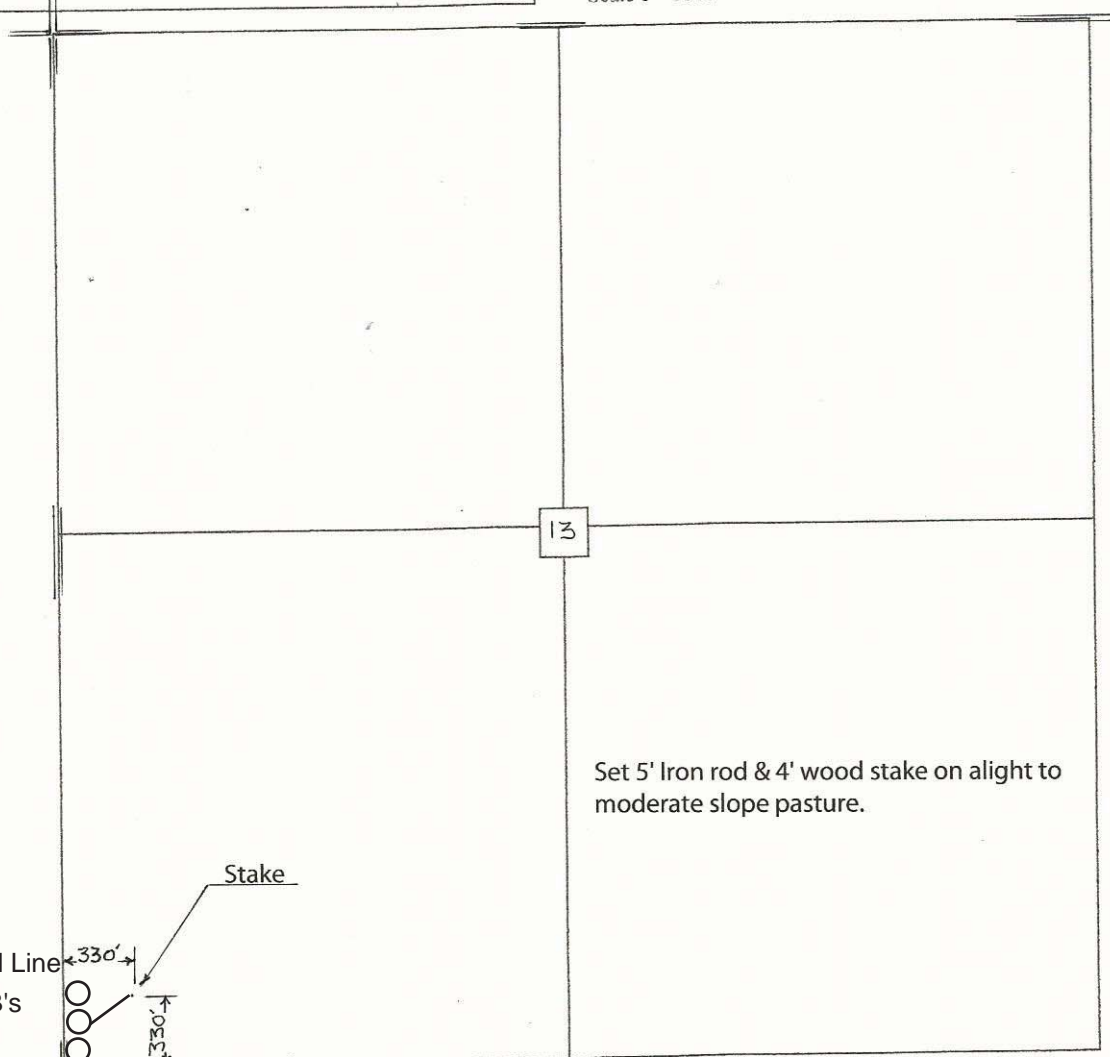

13


Set 5' Iron rod & 4' wood stake on alight to moderate slope pasture.

Lead Line  
& TB's

Stake

330'

330'

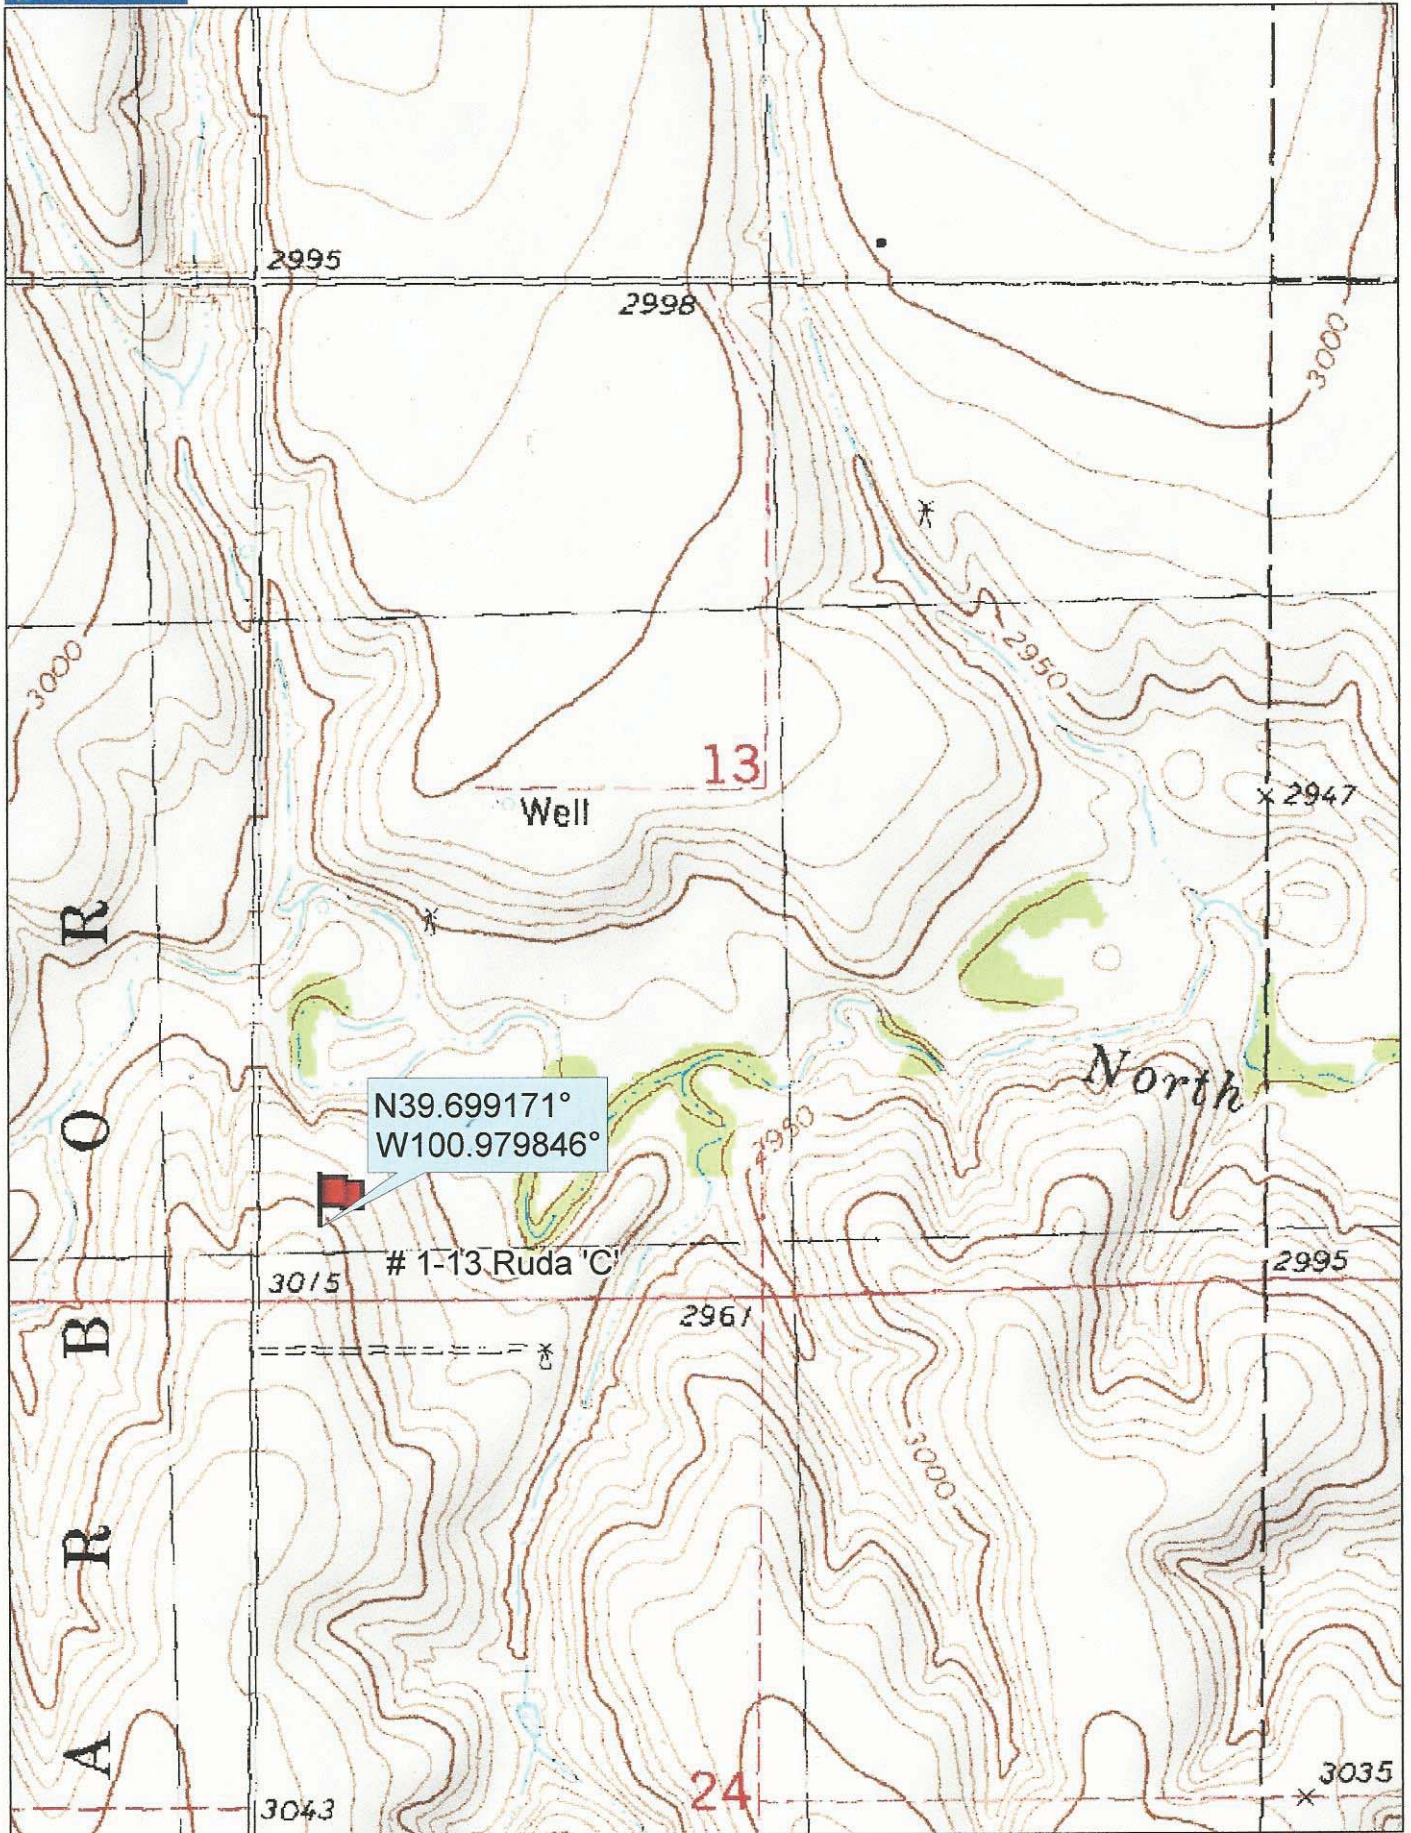


Data use subject to license.

© DeLorme. Topo North America™ 9.

www.delorme.com



Scale 1 : 12,000

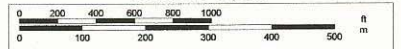

1" = 1,000.0 ft

Data Zoom 13-1