

# ADVANTAGE ELEVATIONS

OIL FIELD SURVEYORS

BOX 8604 - PRATT, KS 67124  
(620) 672-6491

218153

INVOICE NO.

CMX INC

OPERATOR

1-25

NO.

STEINER

FARM

Barton

COUNTY

25

S

16s

T

13w

R

860' FSL & 2240' FEL of Sec.

LOCATION


ELEVATION: 1911' GR




CMX INC  
1700 N Waterfront Pkwy  
Bldg 300 Ste B  
Wichita, KS 67206

AUTHORIZED BY: Leah Kasten

SCALE: 1" = 1000'

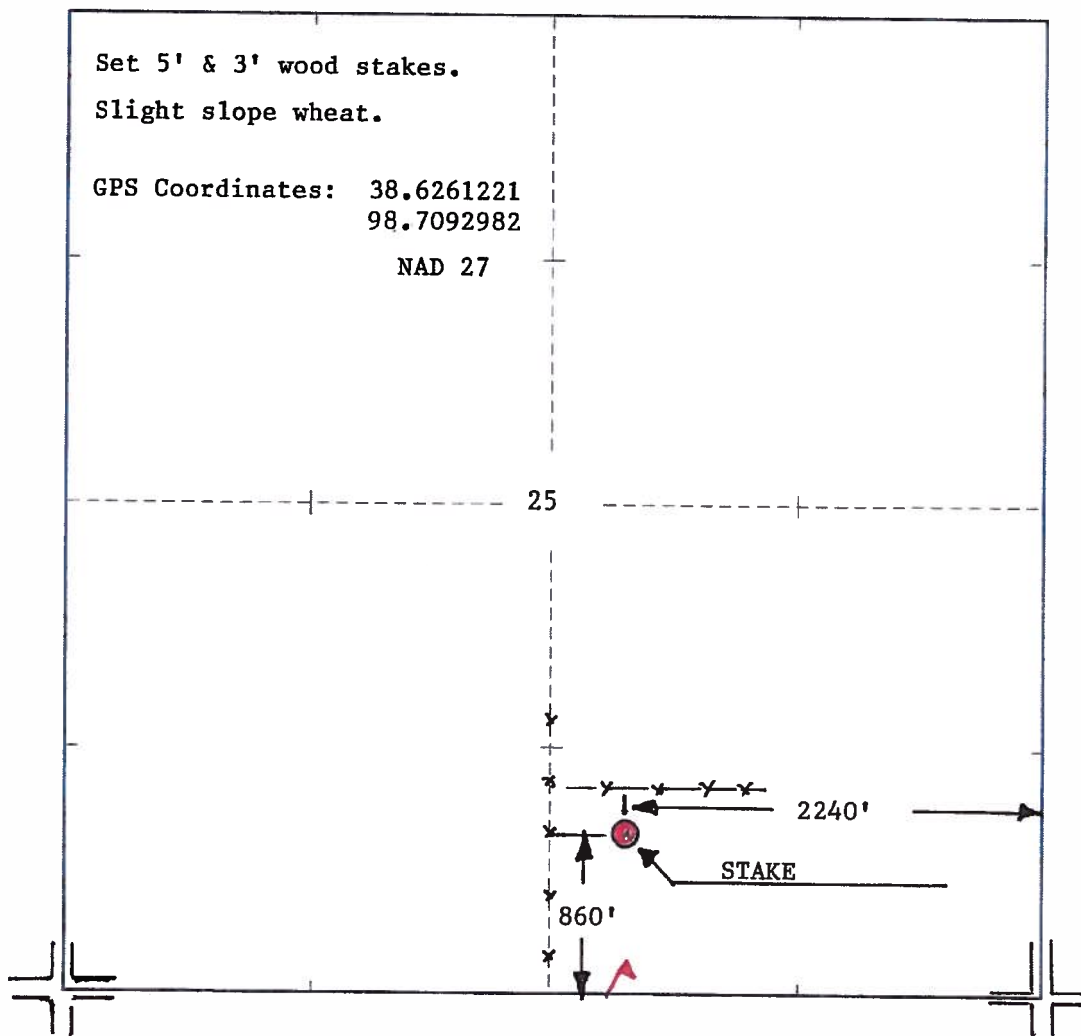

DATE STAKED 2/20/15

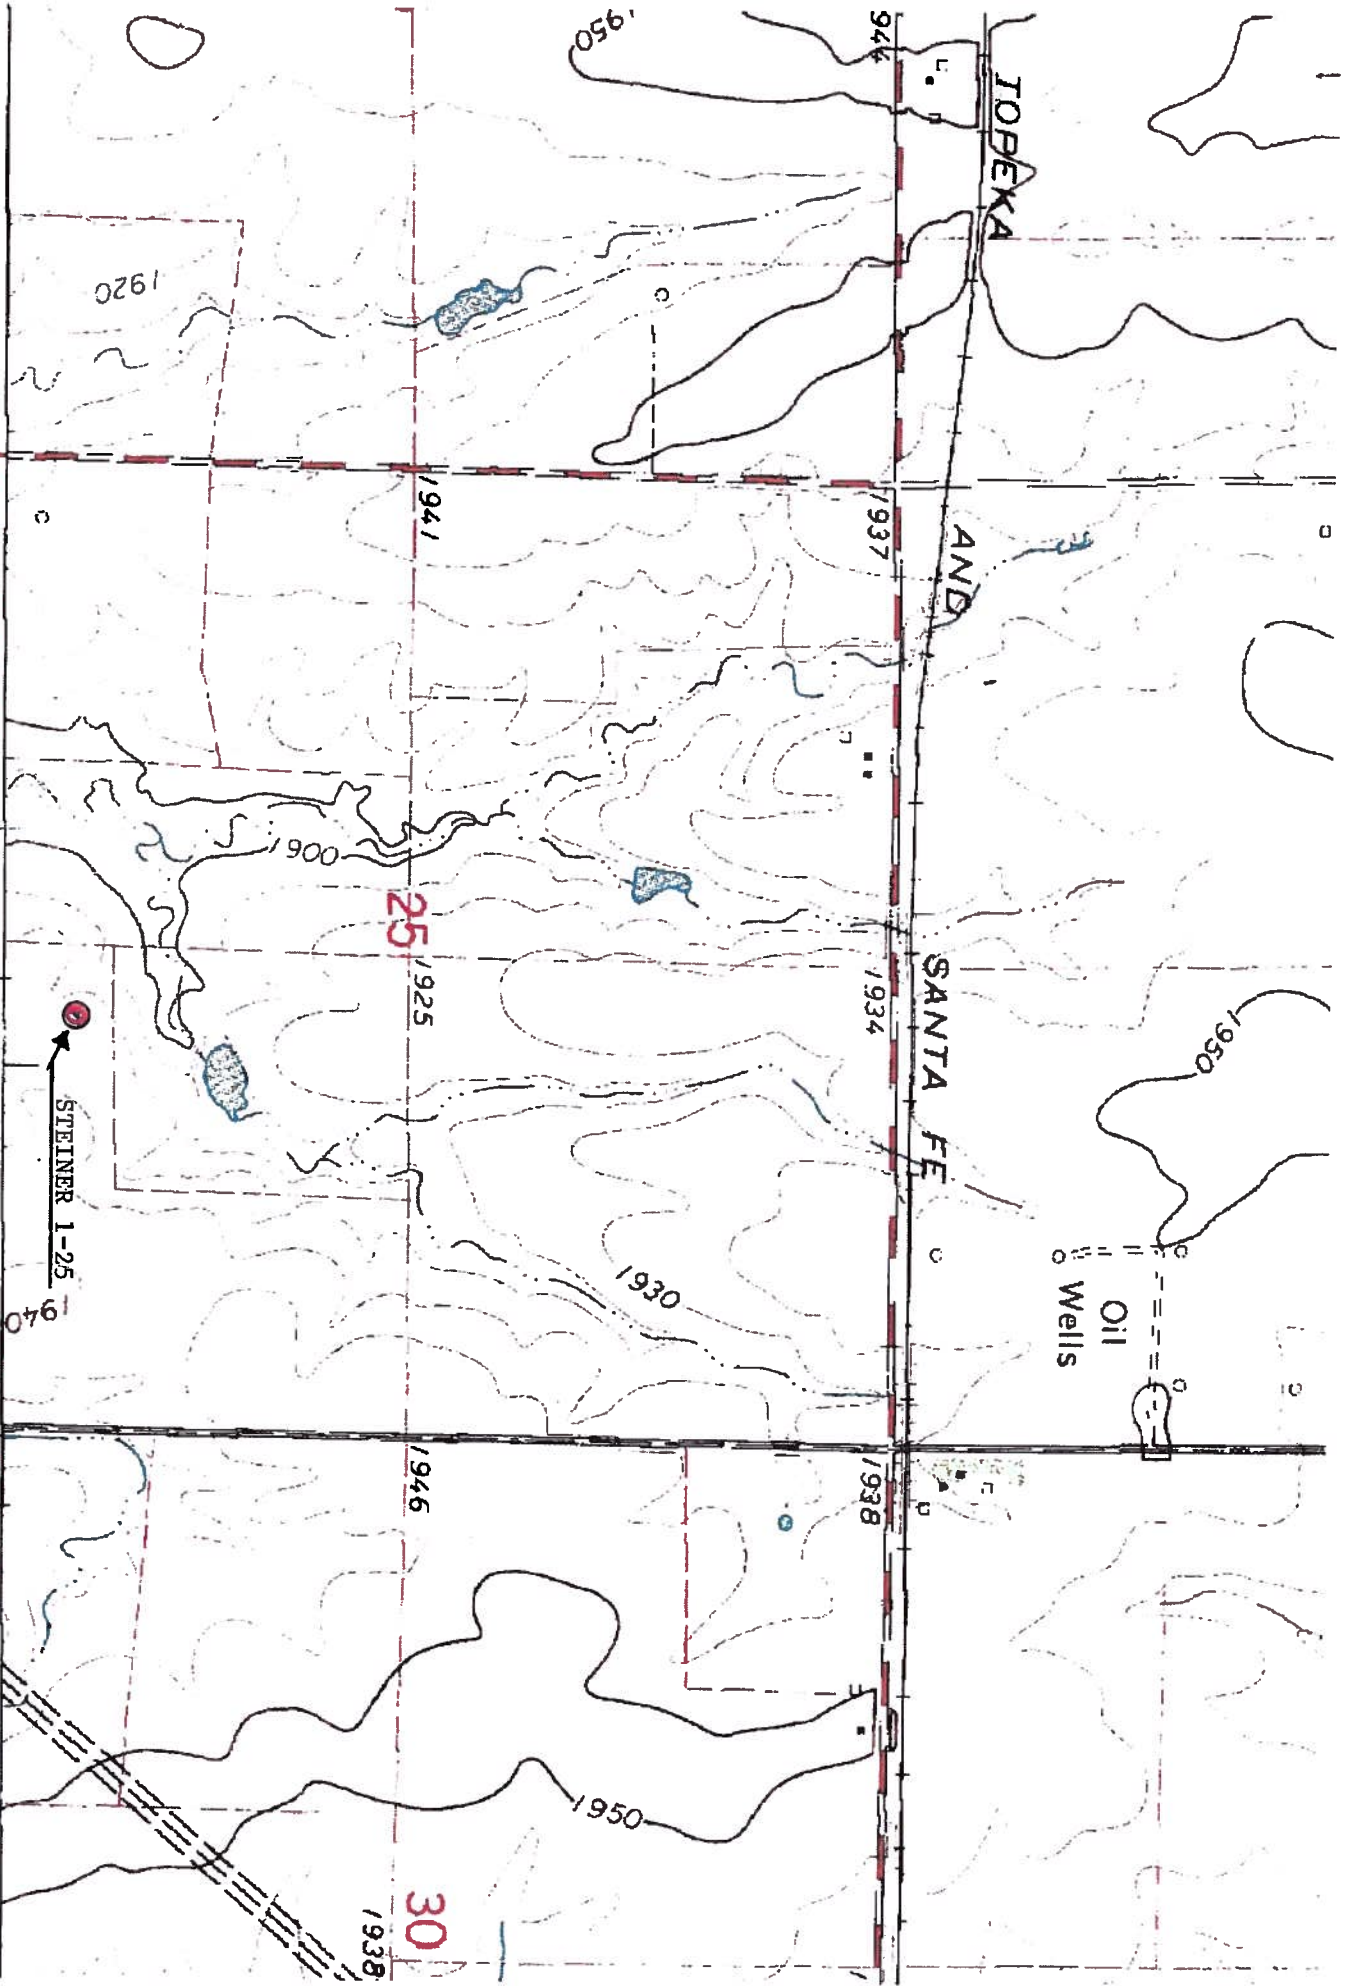

524 8 MI. TO KANS. 4 525 42'30" R. 13 W. R. 12 W.

urvey

Beaver, KS Scale: 1" = 0.189MI 305Mt 1,000Ft., 1 MI = 5.280", 1 cm = 120Mt

1

1/2