



# Fall & Associates

Stake and Elevation Service  
719 W. 5<sup>th</sup> Street  
P.O. Box 404  
Concordia, KS. 66901  
1-800-536-2821

Date 4-16-15

Invoice Number 041151

MURFIN DRILLING

1-24

Samson 'A'

Operator

Number

Farm Name

Rawlins-KS

24

4s

33w

1345'

~~1320'~~ FSL 1400'FWL

County-State

S

T

R


Location


Murfin Drilling  
250 N. Water, Suite 300  
Wichita, KS. 67202

Elevation 3000 Gr.

Ordered By: Shauna

Scale 1"=1000'

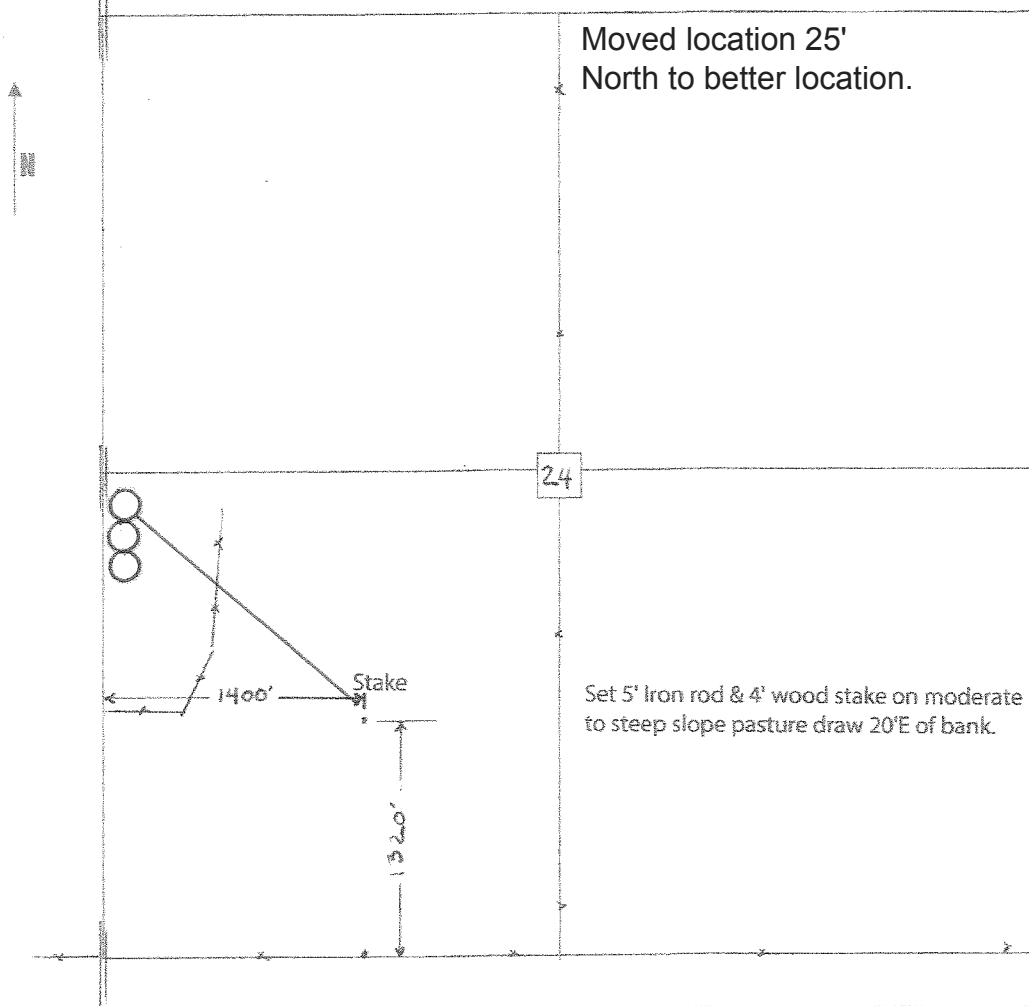

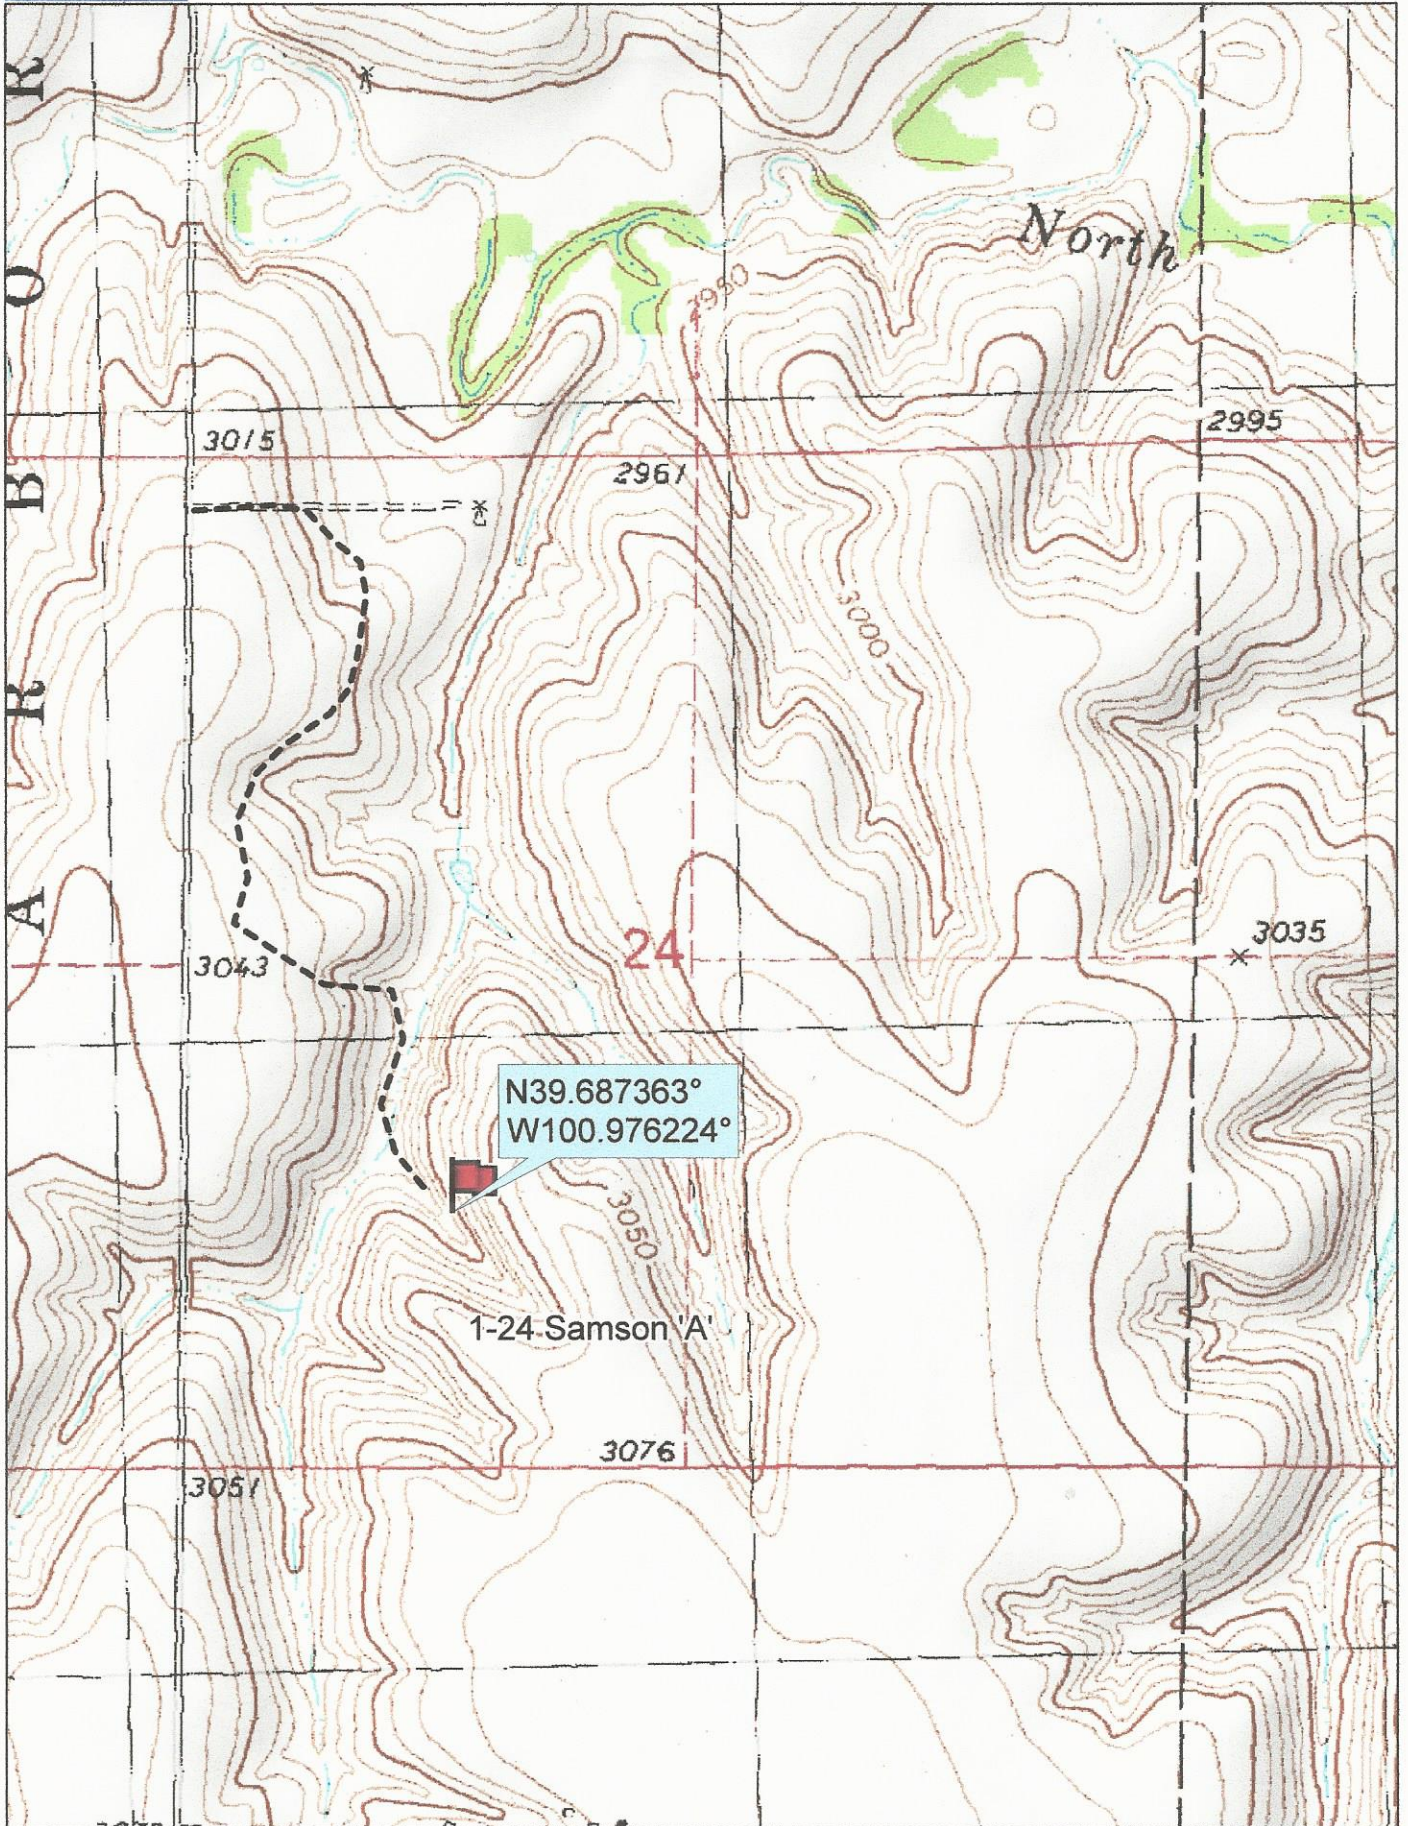


Data use subject to license.

© DeLorme. Topo North America™ 9.

www.delorme.com



Scale 1 : 12,000

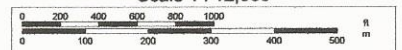

1" = 1,000.0 ft

Data Zoom 13-1