

Fall & Associates

State and Elevation Service

719 W. 5th Street

P.O. Box 404

Concordia, KS. 66901

1-800-586-2021

Date 5-3-15

Invoice Number 05311151

MURFIN DRILLING

Operator

1-10

Number

Johnson 'E'

Farm Name

Rawlins-KS

County-State

10

S

4s

T

36w

R

2310'FSL 330'FEL


Location

Elevation 3245 Gr.


Ordered By: Shauna

Murfin Drilling
250 N. Water
Suite 300
Wichita, Ks. 67202

Scale 1"=1000'

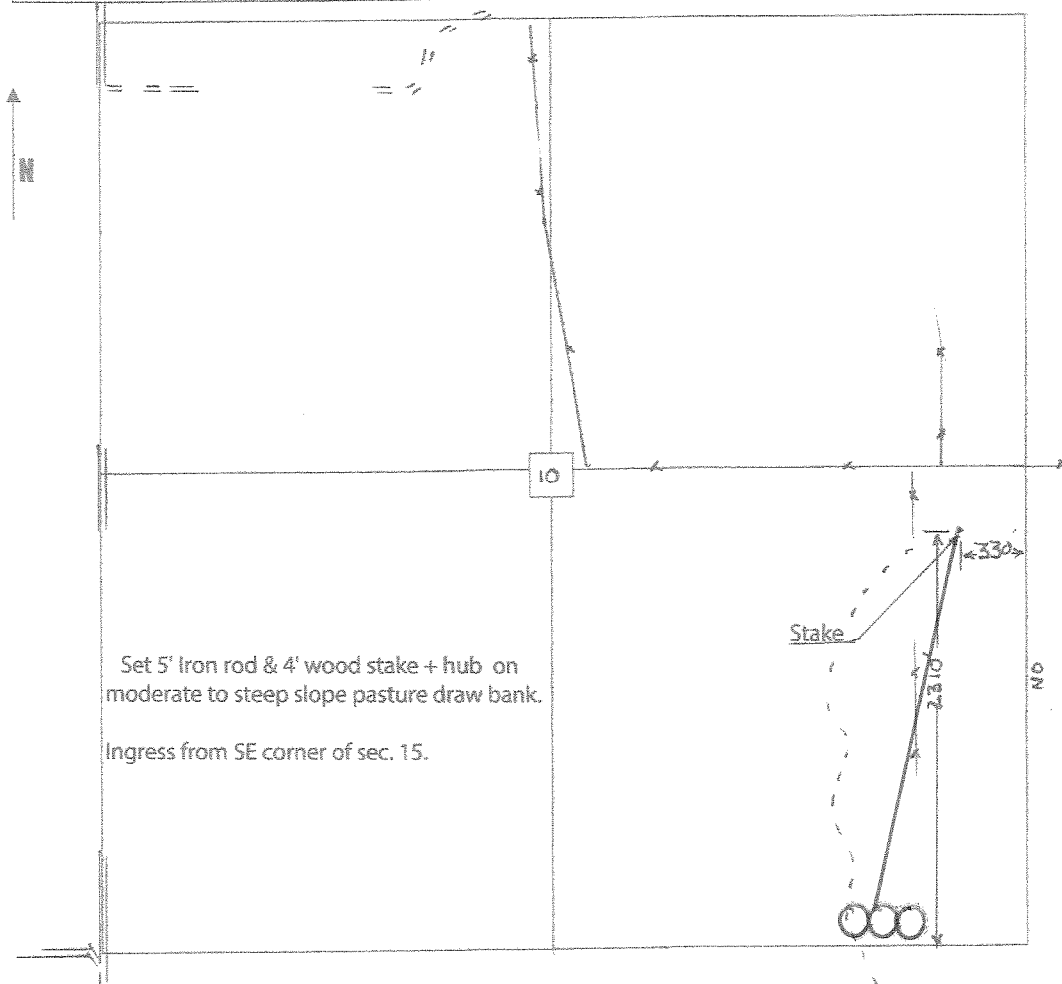

TO SEC 15

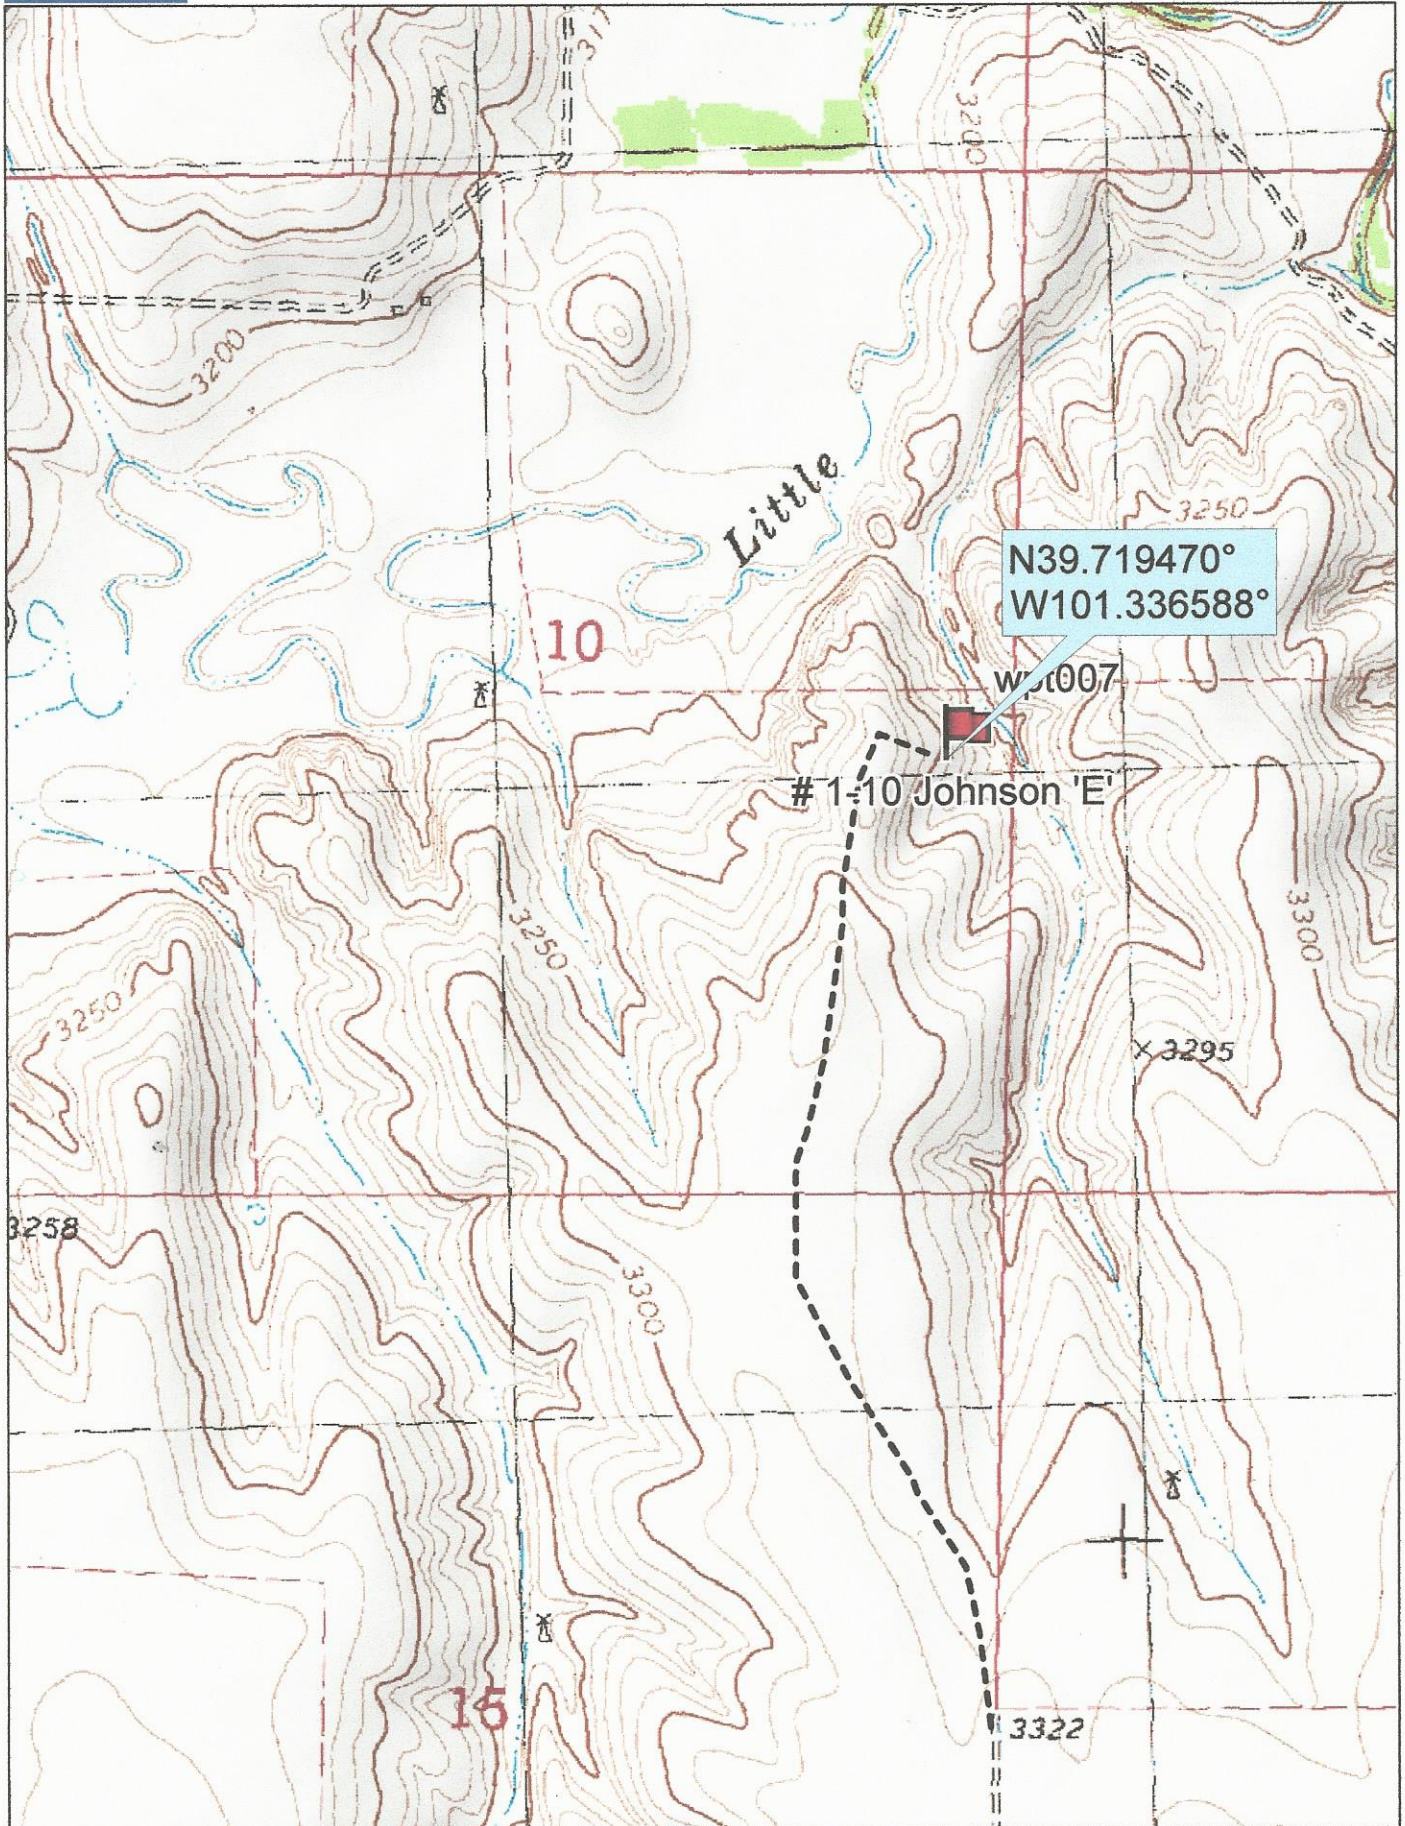


Data use subject to license.

© DeLorme. Topo North America™ 9.

www.delorme.com



Scale 1 : 12,000

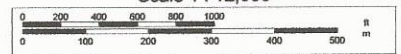

1" = 1,000.0 ft

Data Zoom 13-1