
## STAKE OIL WELL

Arapahoe 31-1 in the Southwest Quarter of Section 31, Township 17 South, Range 30 West Lane County, Kansas

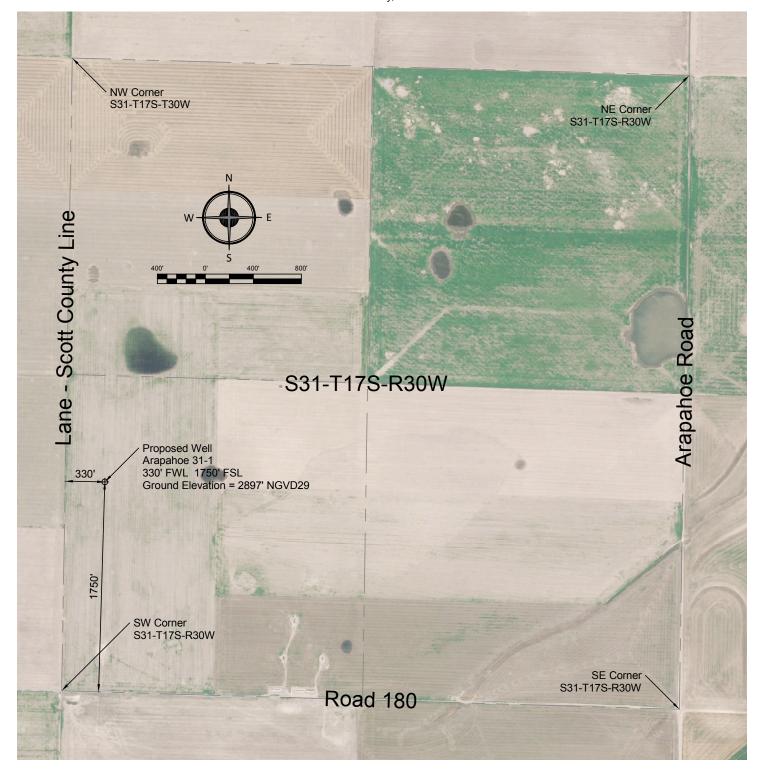

## **SURVEY NOTES:**

- 1. Elevation based on USGS 7.5 minute quad map titled "MANNING". Elevations are on the NGVD 1929 datum.
- 2. Staked coordinates of proposed well Arapahoe 31-1 (NAD83): Latitude = N38°31'51.49" Longitude = W100°41'08.03"

## DRIGGS DESIGN GROUP, PA

Bickle Energies LLC Matt Bickle, President Surveying Engineering Planning

James Meis, PS 1533 203 E 7th, Suite D, Hays, Kansas 67601 jmeis@driggsdesign.com (785) 650-9864 Project No: 2015-051 Date: 07-13-2015 Scale: 1" = 800' Sheet No: 1 of 1 Drawn By: JM