


## CATHODIC PROTECTION HOLE COMPLETION DIAGRAM & DRILL LOG

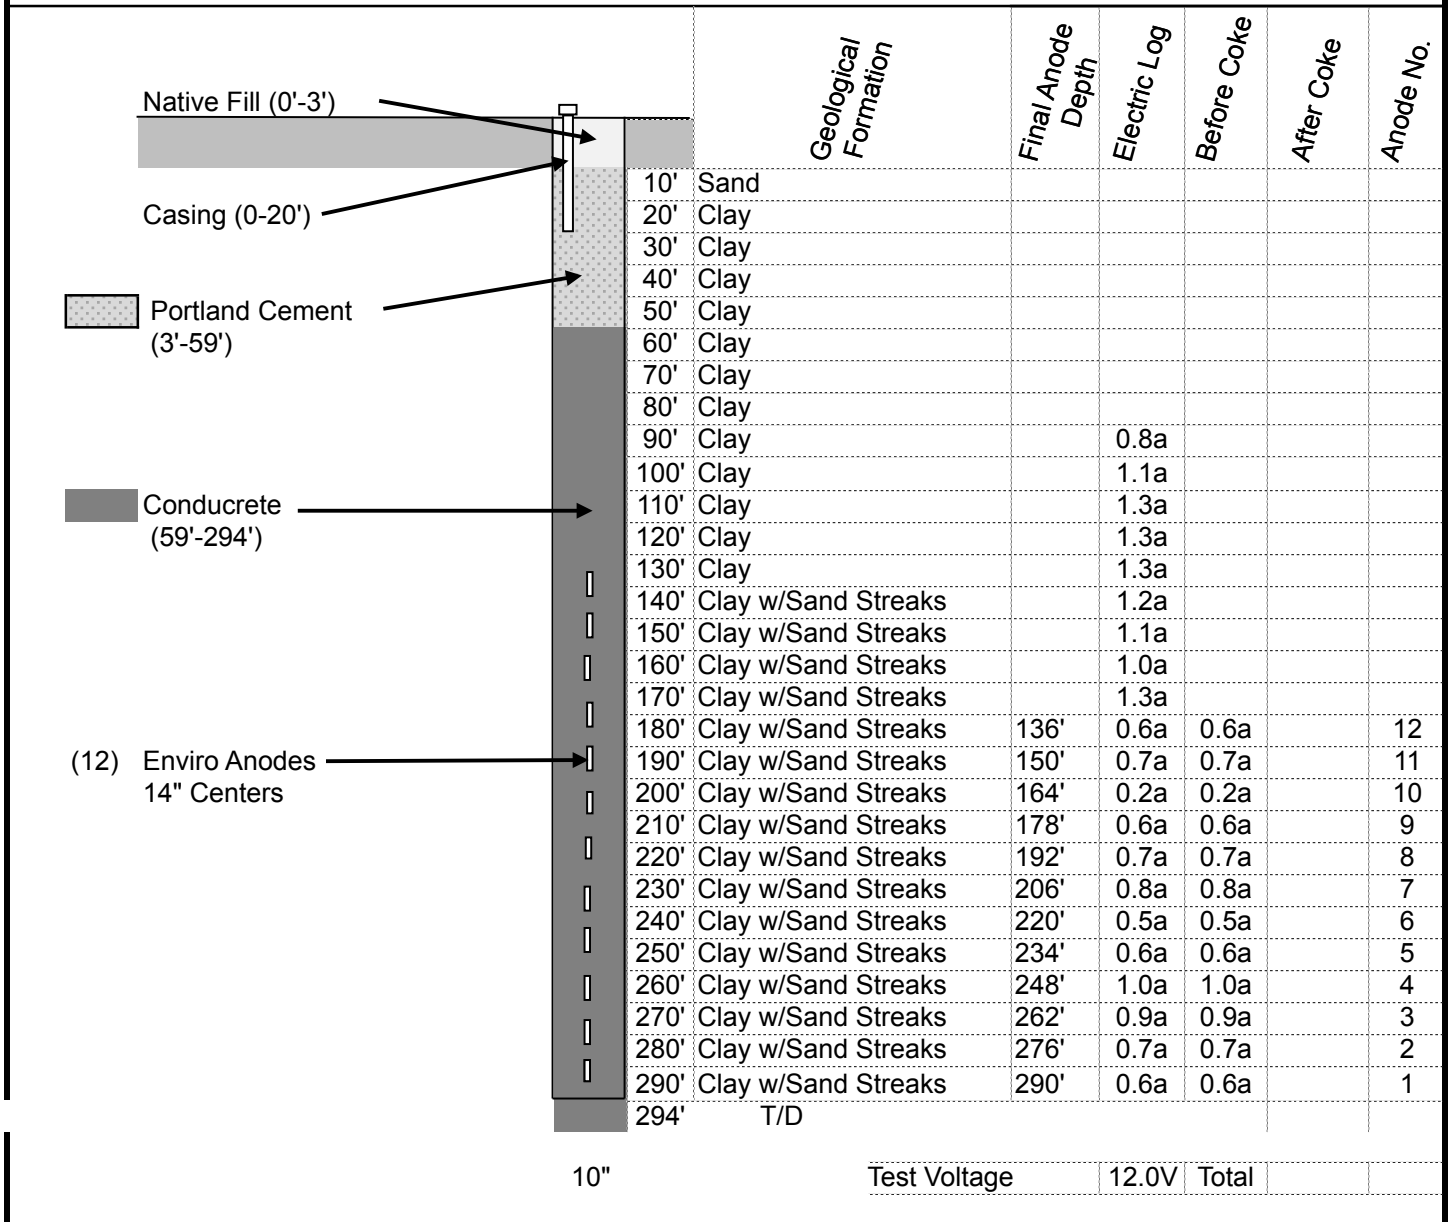

**PIPELINE  
INTEGRITY  
RESOURCES**

McDonald Pump Station

MP 544

Rawlins County, KS

INSTALLED FOR: Williams

RECTIFIER ID: McDonald Deepwell

GPS LOC: 39.674211, -101.336336

INSTALL DATE: 9/11/15

JOB NO: T5WM001

INSPECTOR: James Davis