


**Wellbore Diagram:**

**Company:** Vincent Oil Corporation  
**Well:** Harvey #1  
**Location:** W/2-NW-NE  
**Sec-Twp-Rge:** 7-6-21W  
**Elevation:** 2208 KB  
**Type:** Oil Well (T.A.)

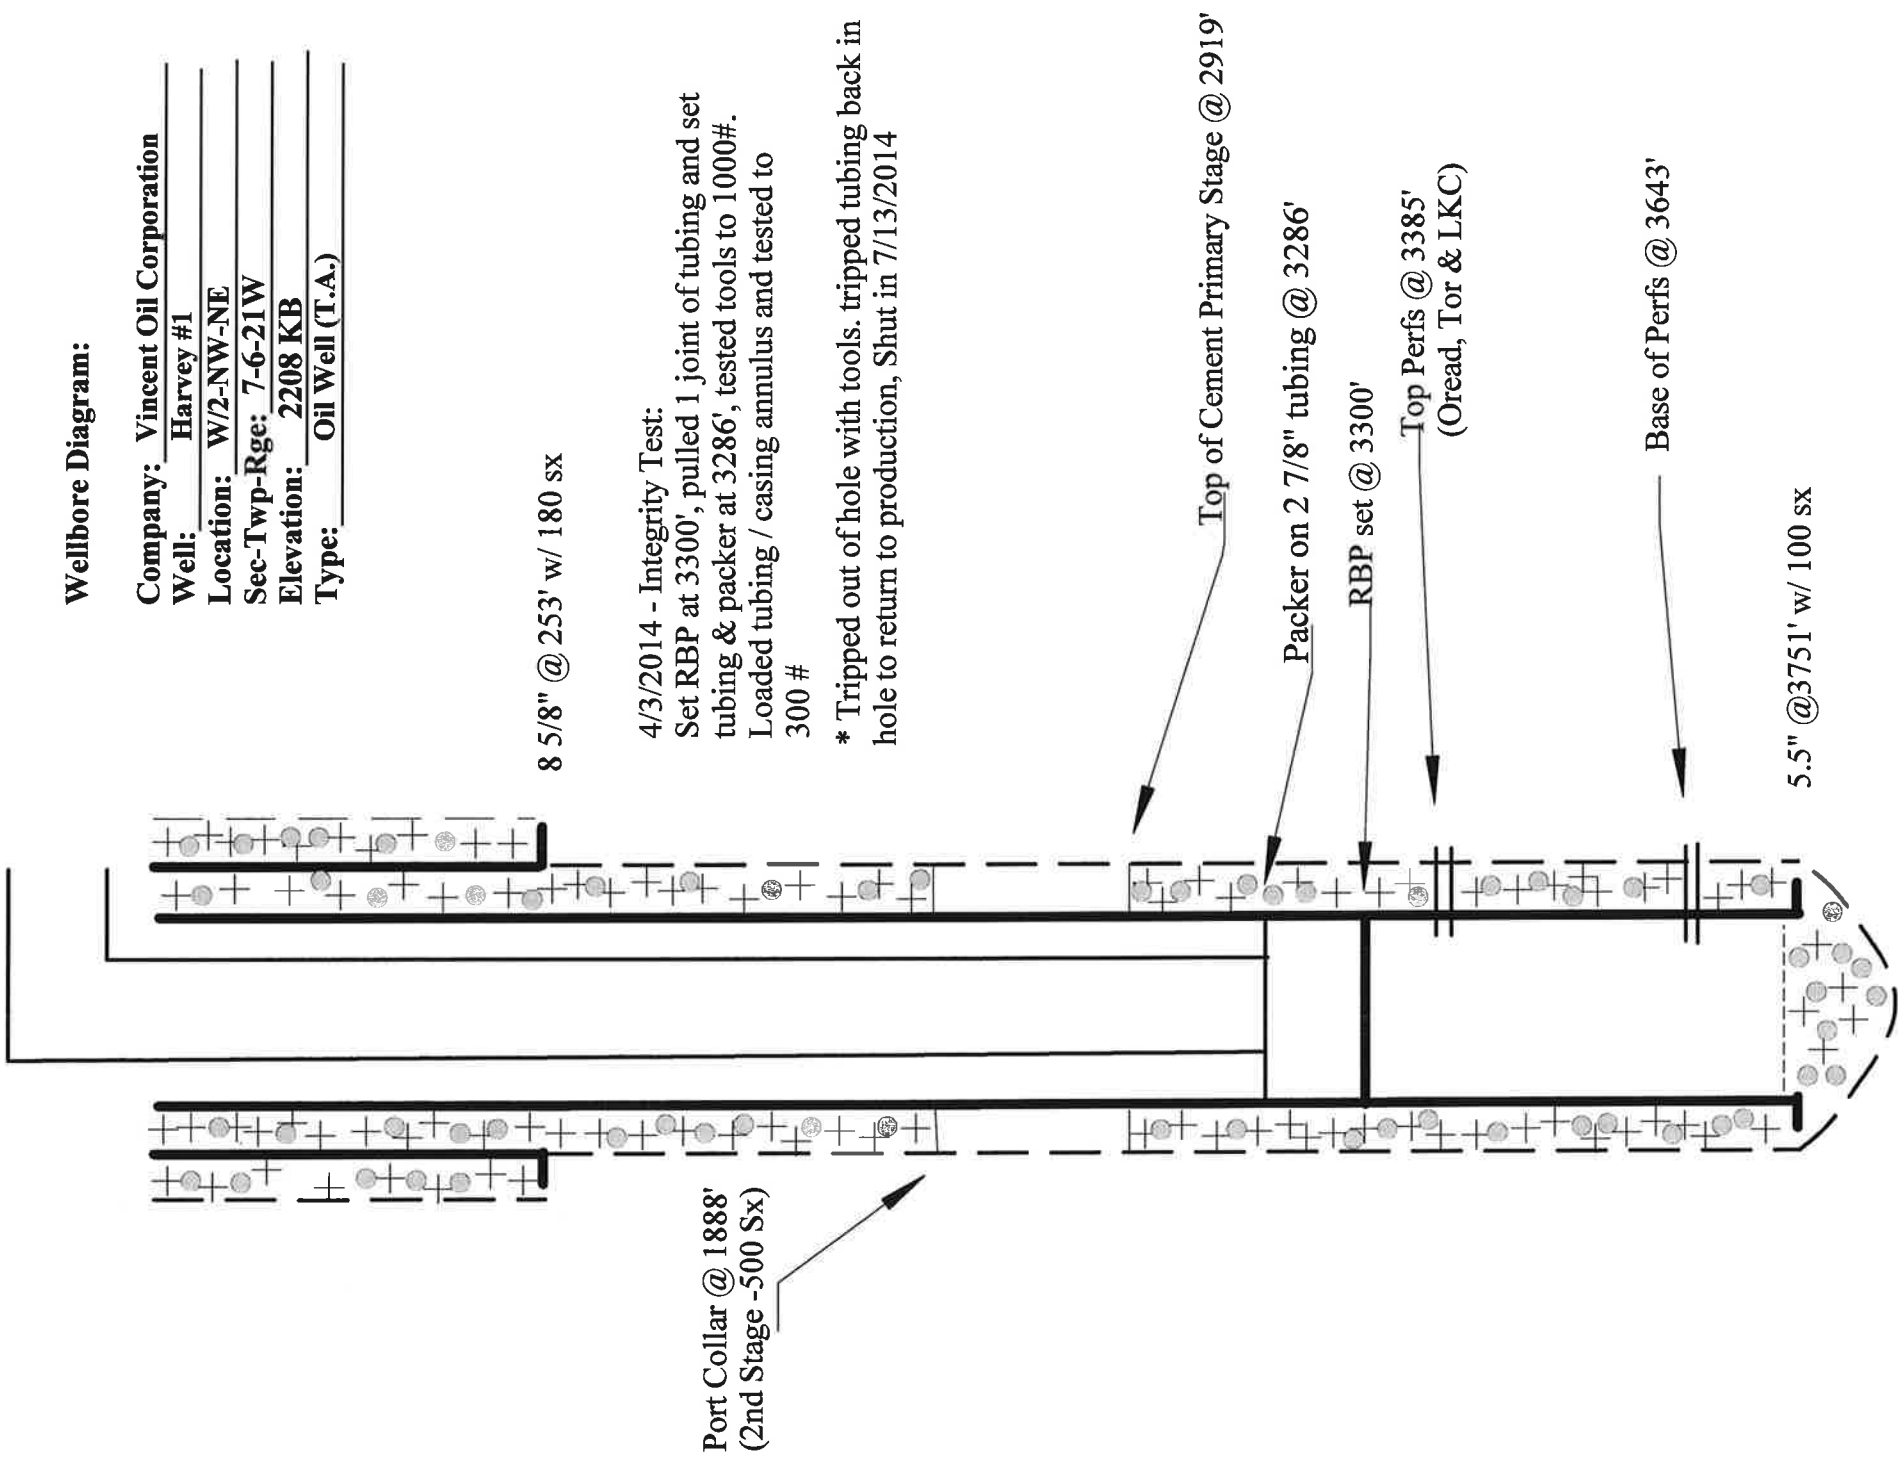

4/3/2014 - Integrity Test:  
Set RBP at 3300', pulled 1 joint of tubing and set tubing & packer at 3286', tested tools to 1000#. Loaded tubing / casing annulus and tested to 300 #

\* Tripped out of hole with tools. tripped tubing back in hole to return to production, Shut in 7/13/2014