

OPCO LLC
 OPERATOR

PROCTOR
 LEASE

1-26
 WELL NO.

10/14/2016
 DATE

COMANCHE
 COUNTY

KANSAS
 STATE


26
 S

31S
 T

19W
 R

2146' GL
 ELEVATION

330' FNL, 330' FWL OF SEC
 SURFACE LOCATION

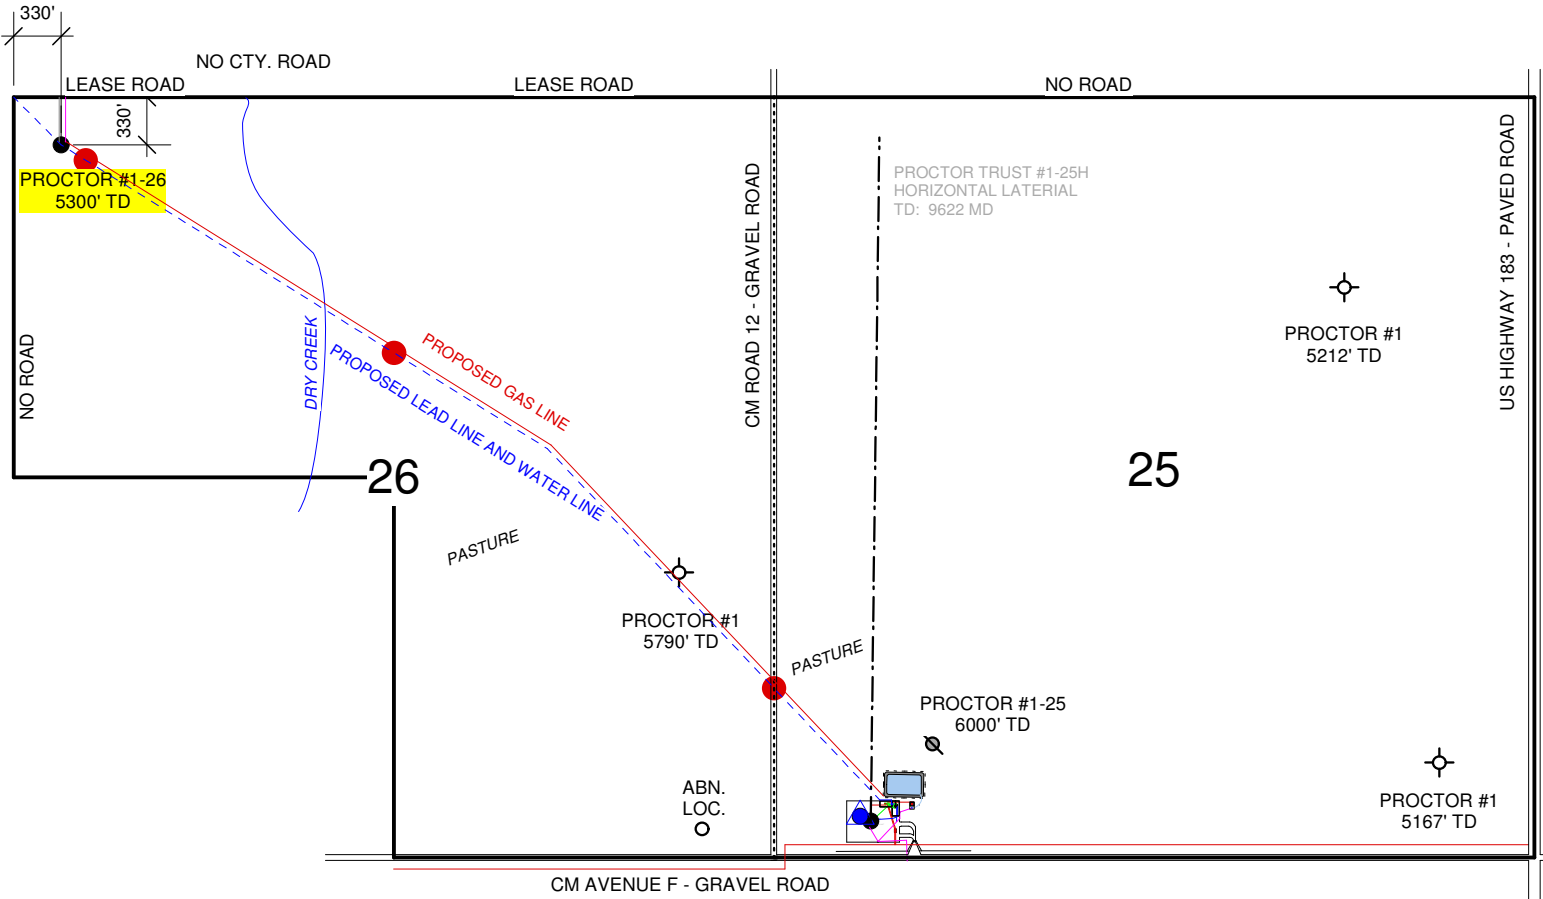

OPCO PROCTOR LEASE

COMANCHE COUNTY, KANSAS
 COLDWATER NORTHWEST / SILVER SPUR FIELD
 25-T31S-R19W (ENTIRE SECTION)
 26-T31S-R19W (E2 AND NW/4)
 1120 GROSS ACRES / 910 NET ACRES
 NRI: 81.25%
 HELD BY PRODUCTION

- FENCE
- UNDERGROUND ELECTRIC
- UNDERGROUND GAS PIPELINES
- UNDERGROUND LEAD LINES (OIL AND WATER)
- UNDERGROUND WATER PIPELINES
- OVERHEAD ELECTRIC
- ▲ SALTWATER DISPOSAL WELL
- OIL AND GAS WELL
- OIL STOCK TANK
- SALTWATER STORAGE TANK
- GUN BARREL LIQUID SEPARATOR (OIL AND WATER)
- GAS SEPARATOR
- GAS METER

- 480 VAC THREE PHASE
- GAS PIPELINE
- WATER LINE AND LEAD (OIL & WATER) LINE
- LEASE ROAD

10/13/2016
 SURVEYED