

ADVANTAGE ELEVATIONS

OIL FIELD SURVEYORS

BOX 8604 - PRATT, KS 67124
(620) 672-6491

36171

INVOICE NO.

VAL ENERGY INC

OPERATOR

2A-24 OWWO

NO.

NEAL

FARM

COWLEY

COUNTY

24

S

32s

T


5e

R

1113' FSL & 1785' FEL of Sec.

LOCATION


ELEVATION: 1291' GR

 


VAL ENERGY INC
125 N. Market
Ste 1710
Wichita, KS 67202

AUTHORIZED BY: Todd Allam

SCALE: 1" = 1000'

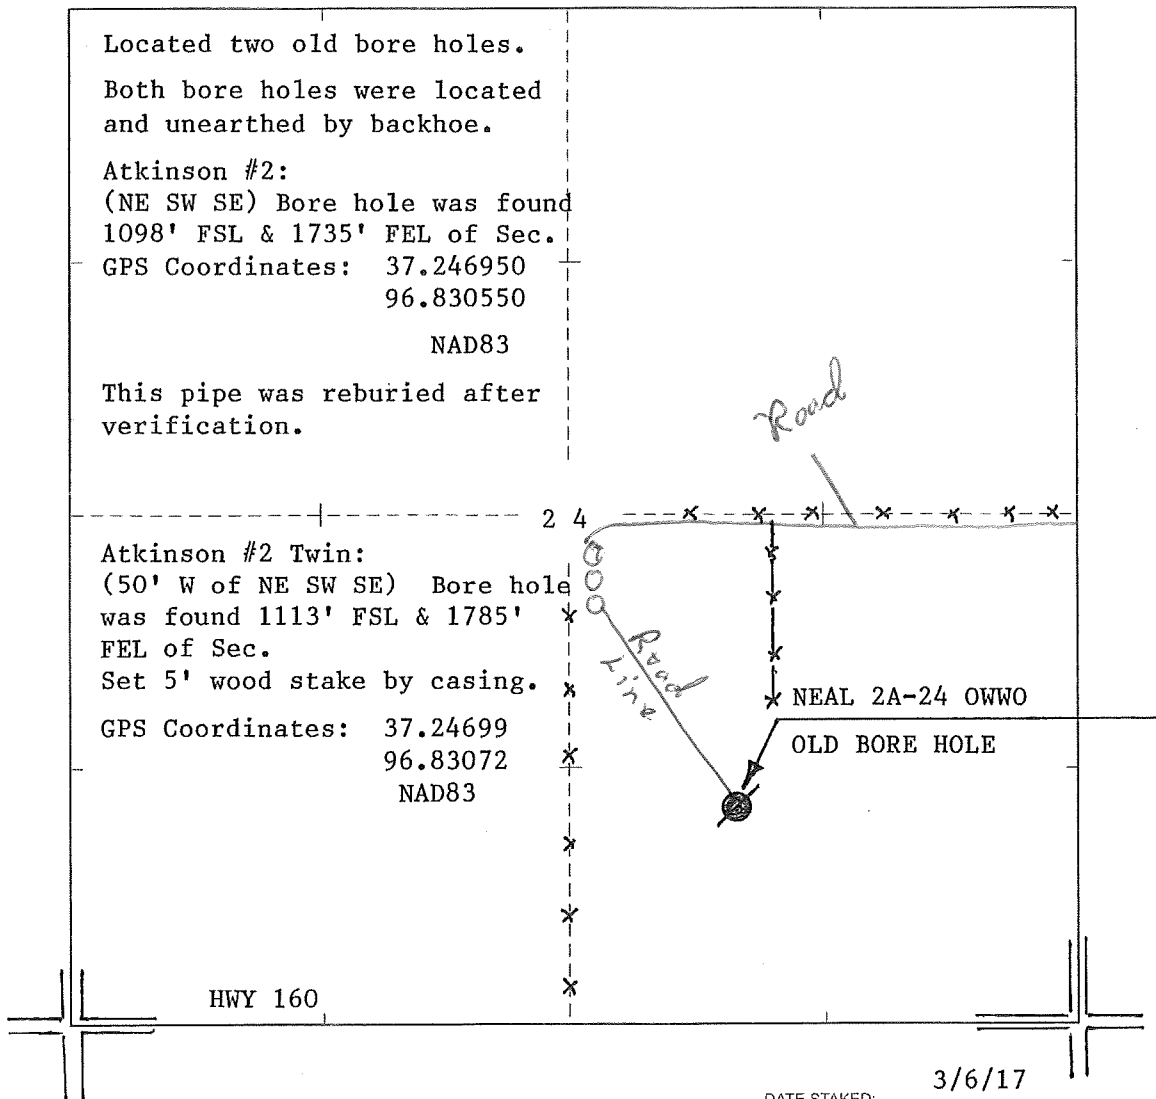

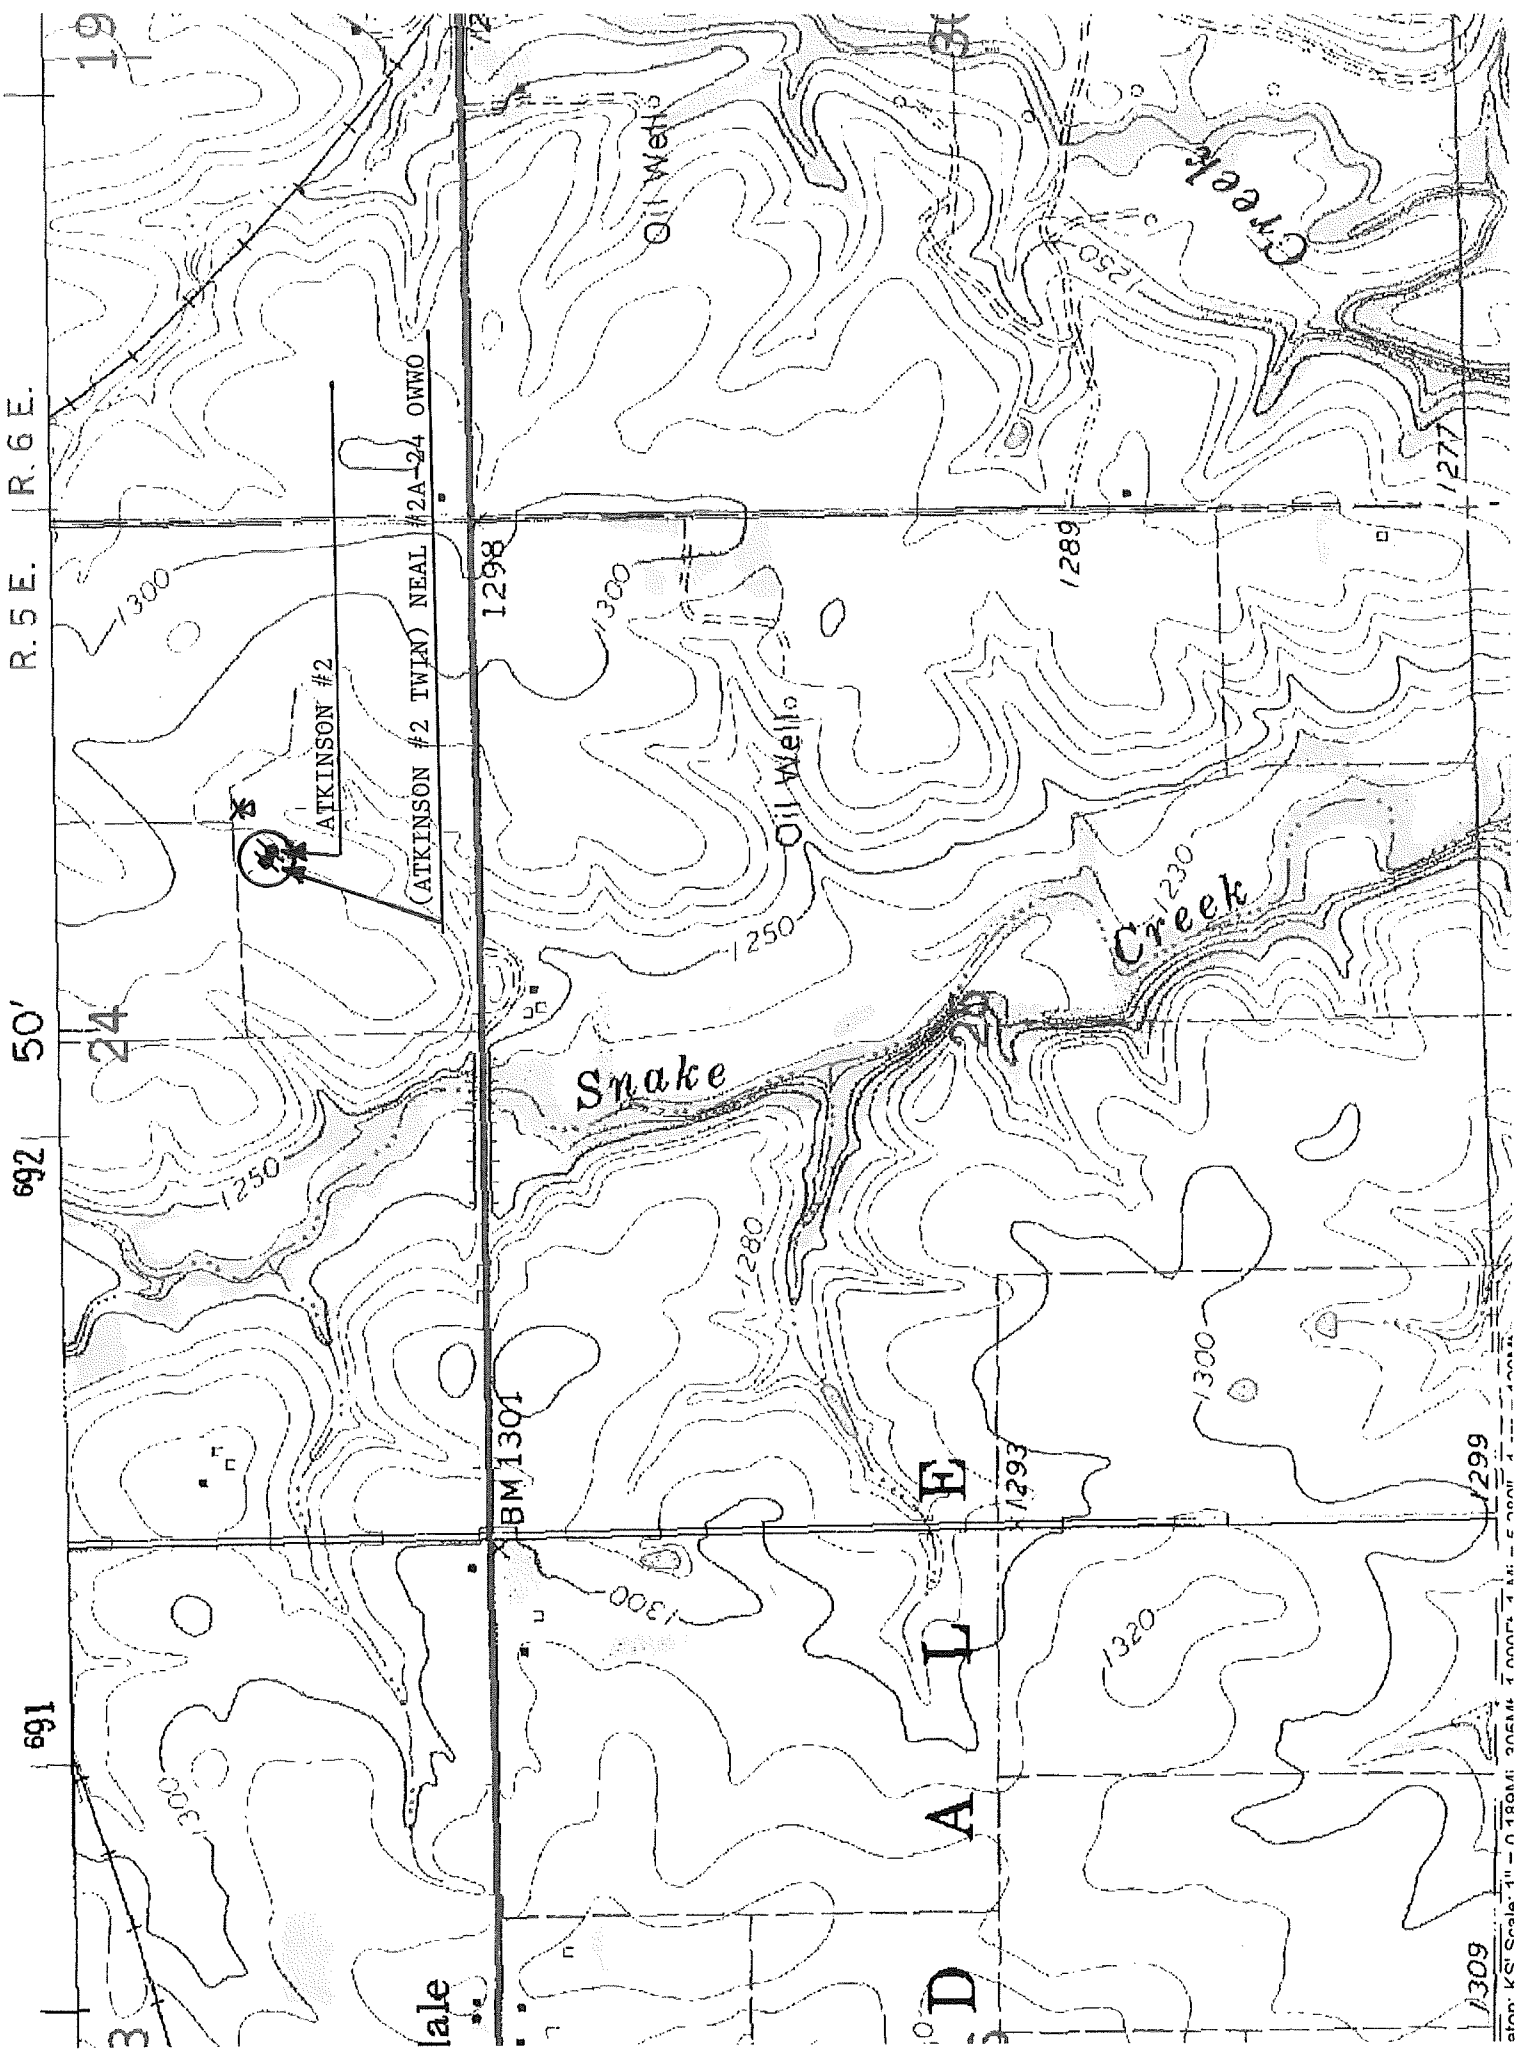

691 50' 24 19 R. 5 E. R. 6 E.

ATKINSON #2

(ATKINSON #2 TWIN) NEAL #2A-24 OWWO

Snake

Creek

BM 1301

D A L E

1309

Scale 1" = 1000'