


Wellbore Diagram:

Company: VINCENT OIL CORP.
 Well: DYKE #1 SWDW
 Location: 156 E NW-NE
 Sec-Twp-Rge: 32-18-24W
 Elevation: 2346 KB
 Type: SWDW (D20805)

NESS Co. Ks

API # 15-135-22184-00-01
 KCC DOCKET - D20805 (10/13/82)

8 5/8" \varnothing 667' w/300 SX.

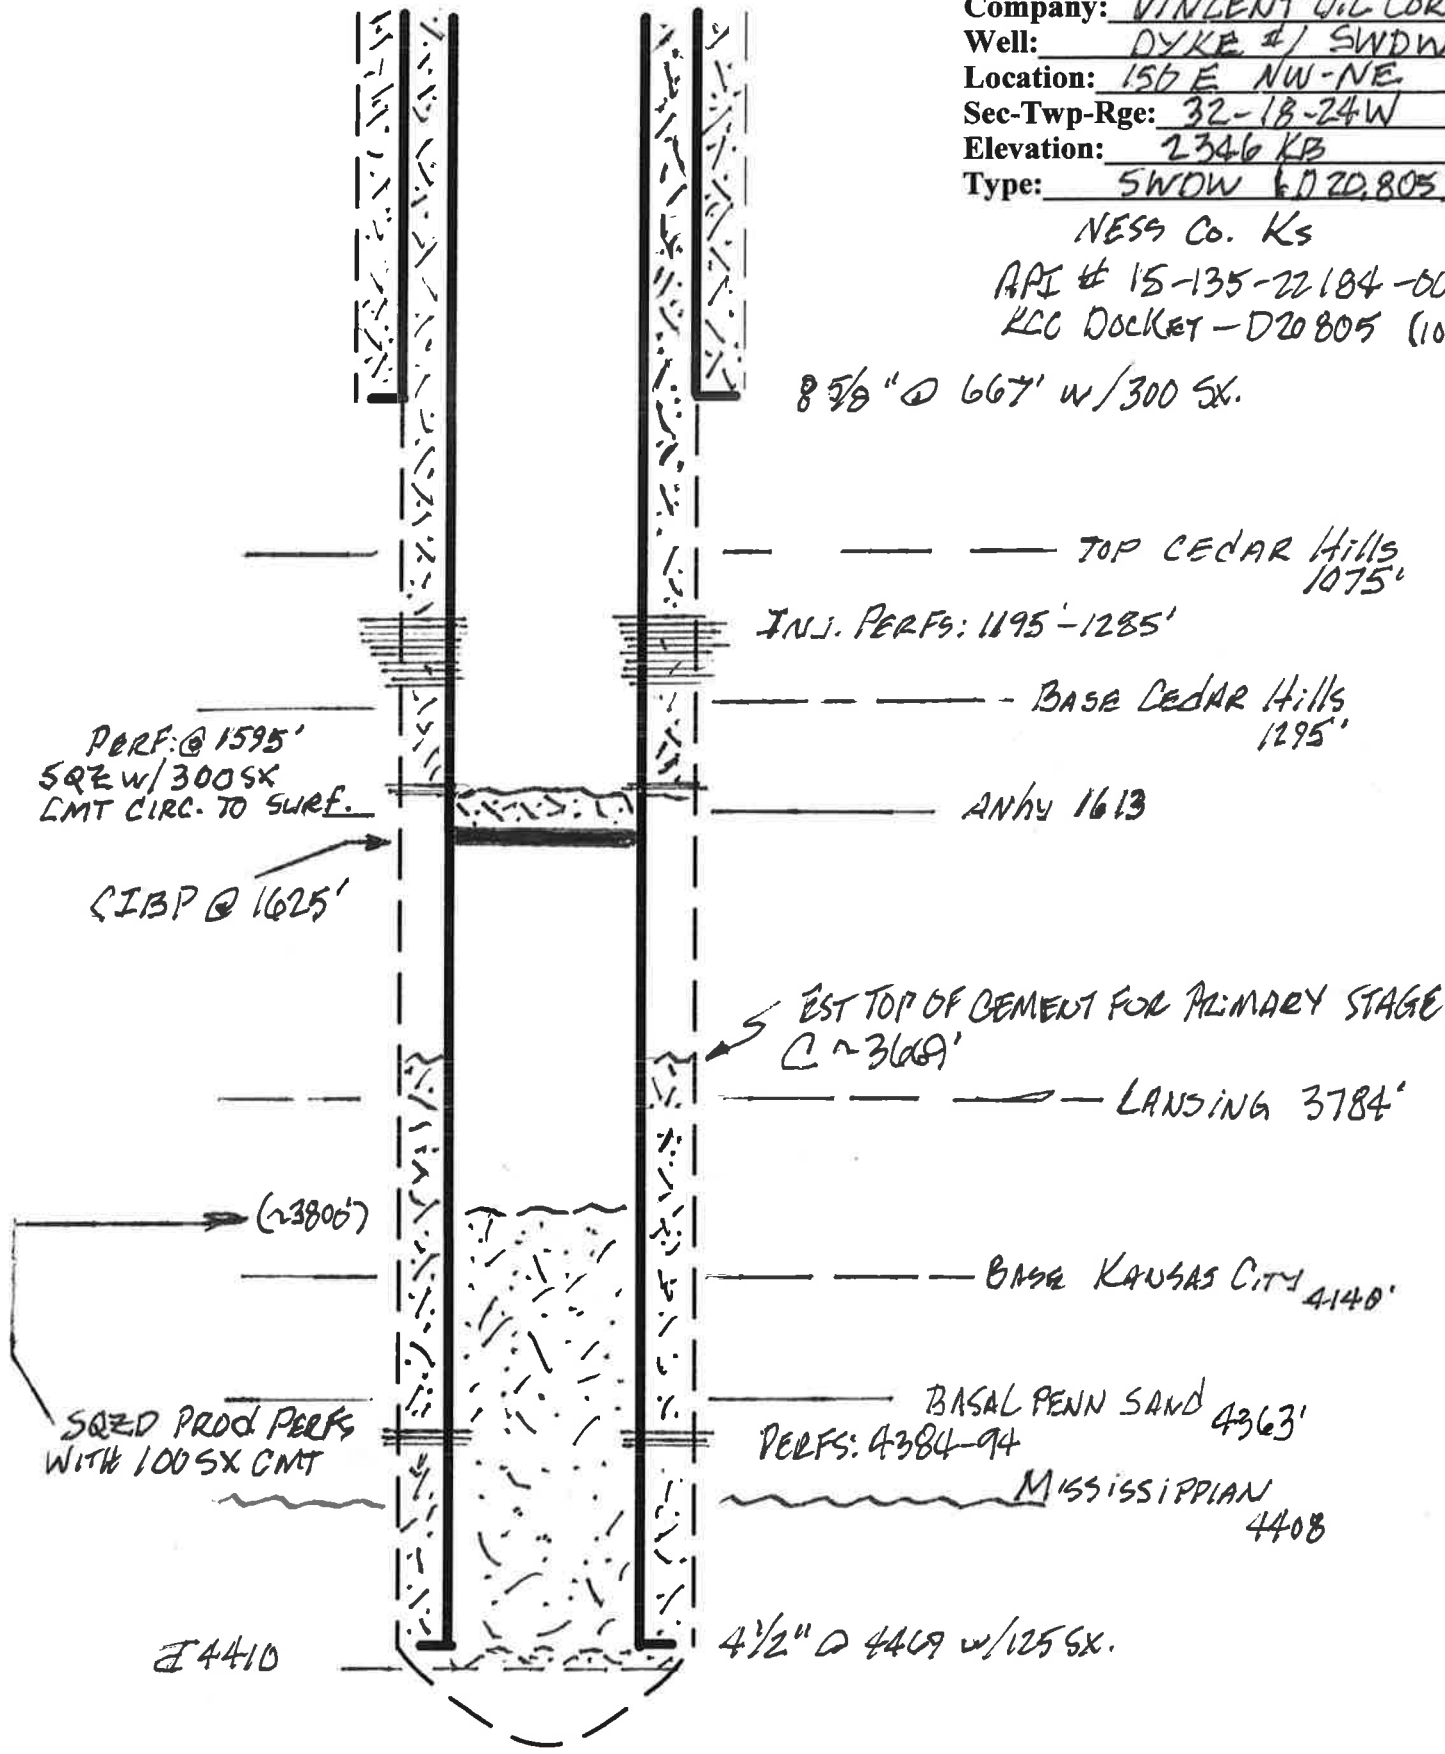

E 4410

4 1/2" \varnothing 4409 w/125 SX.

MK
3/17