

Staking For: Urban Oil and Gas Group, LLC
SE 1/4 Sec. 15-T26S-R2E
Sedgwick County

NE Cor. SE 1/4
Sec. 15-T26S-R2E 0.7'x0.25'
stone

Well Name: Clark #1
Operator: Urban Oil and Gas Group, LLC
Topography & Vegetation: Grass
Elevation of Ground at Stake: 1407.74' (NAVD88)
Coordinates existing well:
Datum: NAD 83
State Plane Coordinates: Kansas South Zone
North: 1722770' East: 1690733'
1840' FSL and 200' FEL
Latitude: 37°47'11.63017120"
Longitude: 97°11'25.87589264"



Flowline only to
LYRISSA TANK BATTERY

State of Kansas)
County of Sedgwick) SS

I, Chad R. Abbott, P.S. #1340 do hereby
certify that this is a true representation of an
Oil Well Location Survey performed by me or
under my direct supervision and that I am a
duly licensed Land Surveyor in the State of
Kansas.

Date of Survey: December, 17, 2017
Date of Preparation: Jan. 8, 2018

Chad R. Abbott
Chad R. Abbott P.S. #1340

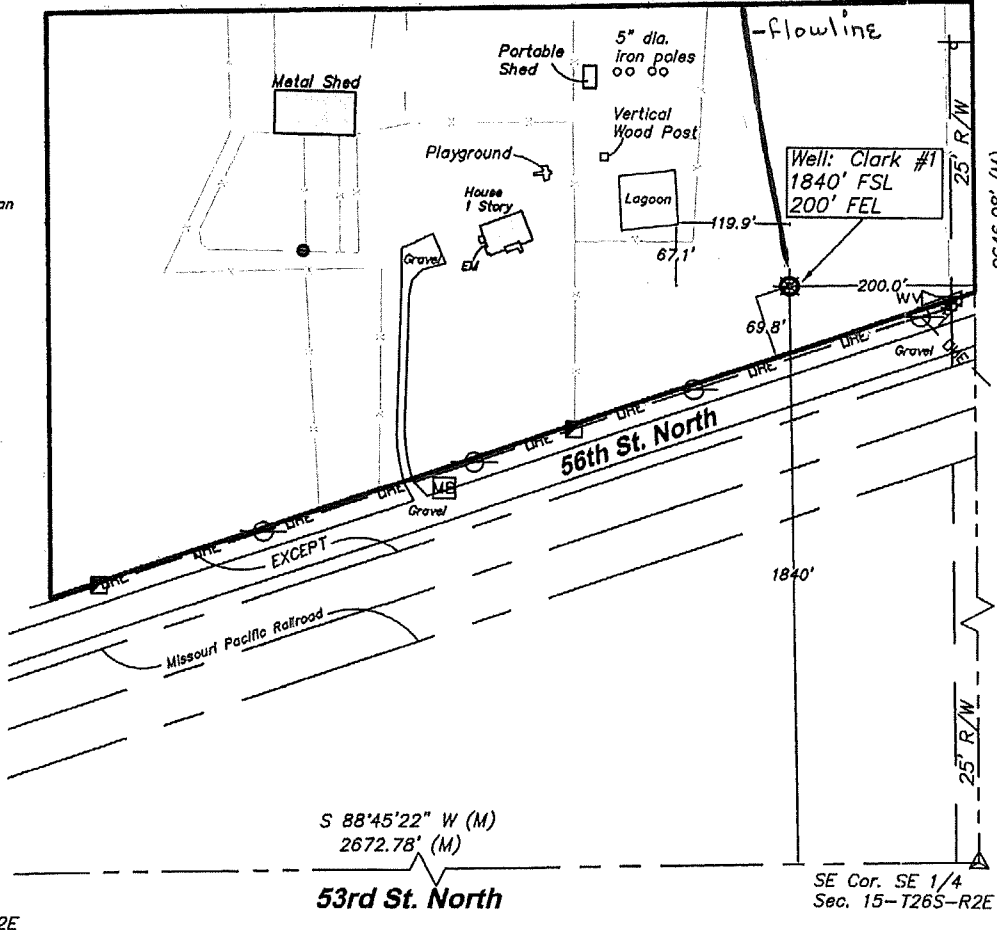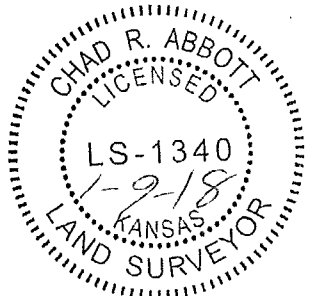

LEGEND

- (M) Measured or Calculated from Measurement
- Found 3/4" Iron Pipe (Origin Unknown)
- Found Stone (size noted)
- Water Valve
- Water Spigot
- Sign
- Telephone Riser
- Mailbox
- Fence
- Overhead Electric Line
- Power Pole



631 N. Kessler, Wichita, KS 67203
Ph. 316.262.2262 Fax 316.262.2268
surveyors@benchmarks.net

Dwn. By: AMF	Aprvd. By: CRA
Dwg. No. A16009	Scale: 1" = 200'

0 100 200