

04-19s-27w-bar-999
CRD NO.

00-19s-27w
DMT NO.


PRO-STAKE

LLC

Construction Site Staking

P.O. Box 2324 Garden City, Kansas 67846
Office/Fax: (620) 276-6159 – Cell: (620) 272-1499
burt@prostakellc.com

13651
INVOICE NO.

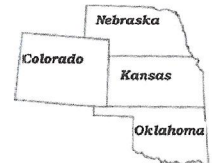

Norstar Petroleum Inc.
OPERATOR

Lane County, KS
COUNTY

Down-Wald Unit #1-1

LEASE NAME

01 19s 27w
Sec. Twp. Rng.

MAIN: 2422' FSL - 730' FWL

ALT: 2422' FSL - 630' FWL

LOCATION SPOT

MAIN: 2636.1' 2640'

ALT: 2641.9'

GR ELEVATION

MAIN: 38.428629685

ALT: 38.428624497

NAD 83 LAT

MAIN: 100.262177365

ALT: 100.262526379

NAD 83 LONG

SCALE: 1" = 1000'

DATE STAKED: Jan. 2nd, 2018

MEASURED BY: Bryen M.

DRAWN BY: Pierce R.

AUTHORIZED BY: Brady P.

DATE REVISED:



LEGEND


- ⊙ irr. well
- ⊙ water hydrant
- ⊙ tank battery
- ⊙ staked loc.
- ⊙ prod. well / aband. well
- ⊙ house
- building
- gas line
- water line
- transmission powerline
- 3 phase powerline
- single phase powerline
- fence
- gravel / sand rd.
- gravel trail / lease rd.
- dirt rd.
- dirt trail / lease rd.
- Hwy / blacktop rd.

DIRECTIONS: From Alamota, KS at the intersection of Alamota Rd. & Tomahawk Rd. – Now go approx. 0.4 miles East on Alamota Rd. – Now go 2.6 miles South on Turkey Red Rd. – Now go 2 miles East on 110 Rd. to ingress stake N into at the SW corner of section 01-19s-27w – Now go approx. 0.4 mile North & NE through pasture to ingress stake N into – Now go approx. 0.1 mile North through pasture into staked location

Final ingress must be verified with landowner or operator.

*This drawing does not constitute a monumented survey or a land survey plat.
This drawing is for construction purposes only.*

LANDOWNER/CONTACT: Celeste Downey (landowner): 620-663-7816 Gary Hauschild (tenant): 620-357-5448

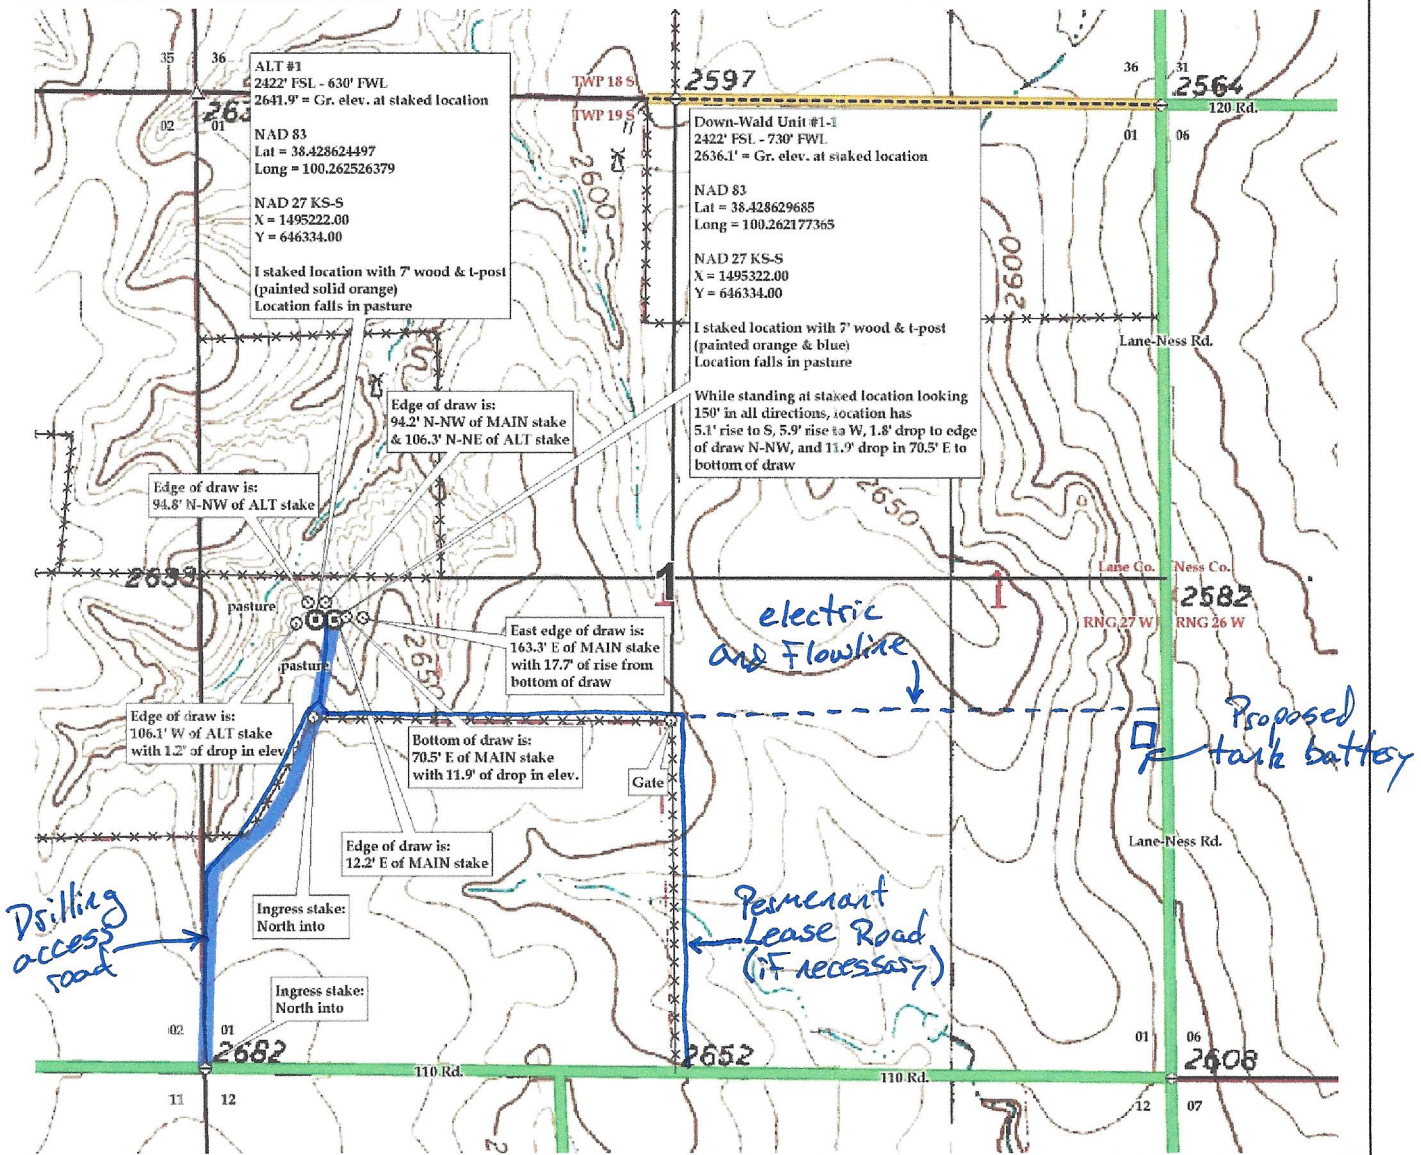

* Actual drilling location is 50' West of Main original stake and 50' East of ALT #1 stake.