

Proposed Completion

KB: 2553.0'
DF: 2550.0'
GL: 2543.0'
Datum: 10.0' above GL

Calhoon A #1-11
NW Blutcher


Rick Hall 08/23/2018

626' FNL & 984' FEL
Sec 11-T33S-R29W
Meade County, Kansas

TOC @ Surface

8-5/8" ???# ??? @ 1522'
W/650 sxs Cmt Circ to Surf

API# 15-119-21024

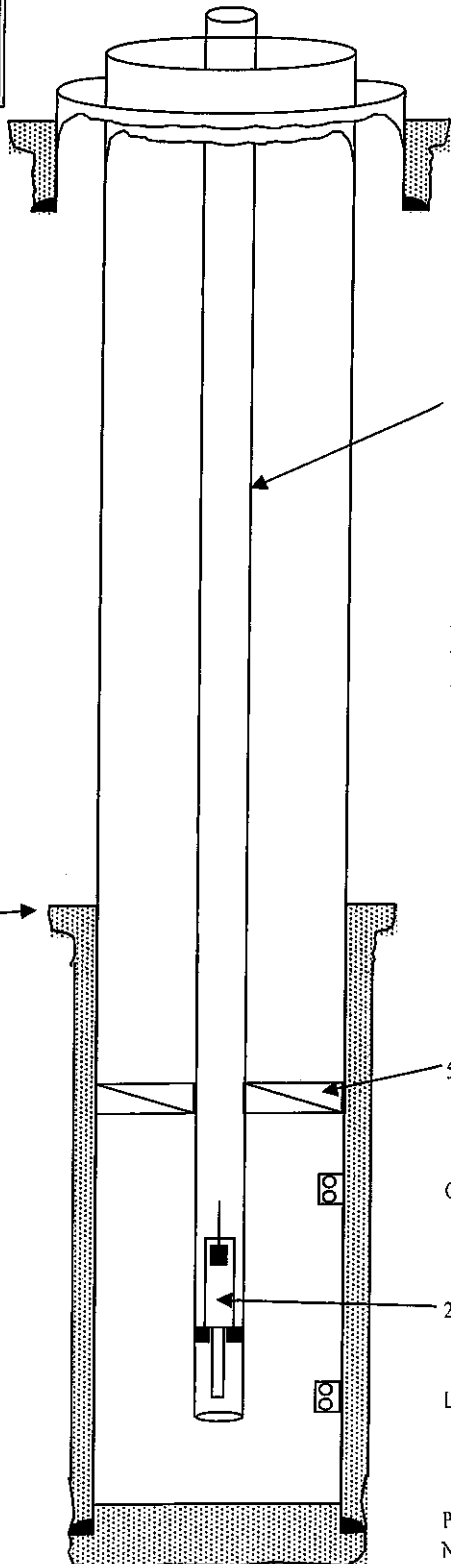

2-7/8" 6.5# J-55 EUE 8rd New
Tbg @ 5650' From B&L

Rod String:
0'- 2275' - 91 - 7/8" Grd D New
2275'- 4950' - 107 - 3/4" Grd D Used
4950'- 5650' - 28 - 1" Grd D Used
3/4" Used Rods from Yard Stock
1" Used Rods from Yard Stock

TOC @ 4400' CBL

5-1/2" 15.5# TAC @ 5355'

Cherokee (5494'- 5506')

2.5" x 1.5" x 18' Pump @ 5650'

Lower Morrow (5630'- 5650')

PBTD = 5737'

New TD = 5800'

5-1/2" 15.5# J-55 ST&C Csg @
5784' w/200 SXS Cmt