


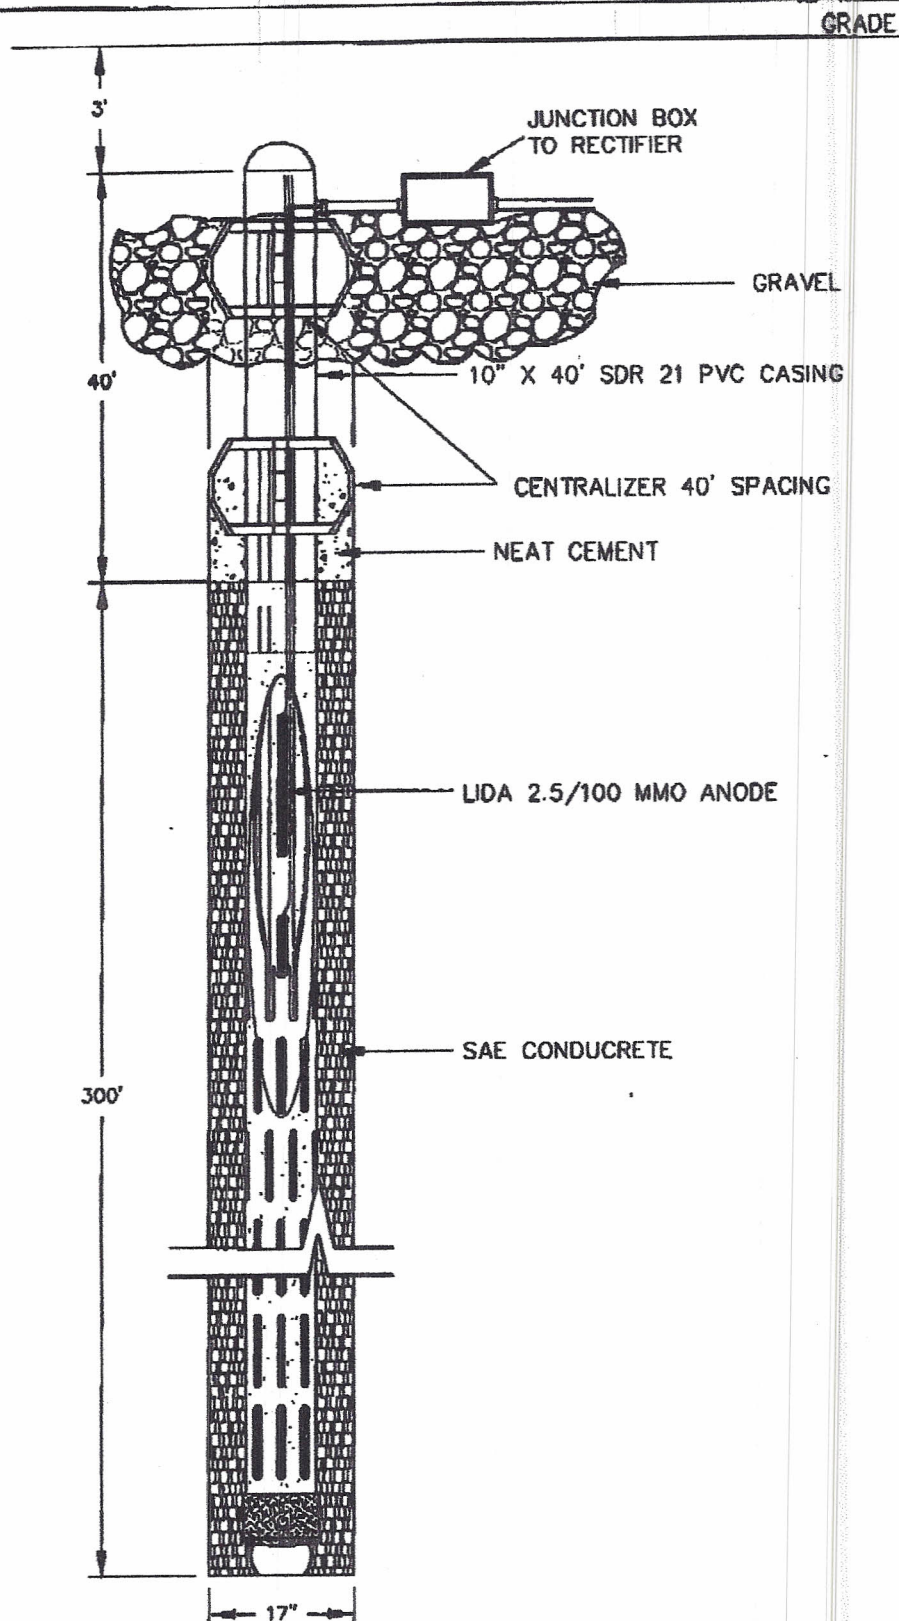

NOTES:

MESA

TULSA, OK | Dallas-Ft. Worth, TX | Houston, TX | Jacksonville, FL | Westland, MI
 THIS DOCUMENT AND THE INFORMATION CONTAINED HEREIN ARE THE PROPERTY
 OF MESA AND HAS BEEN PRODUCED SOLELY FOR THE USE OF OUR CLIENT.
 THIS DRAWING IS CONFIDENTIAL AND PROPRIETARY AND SHALL NOT BE USED,
 DIRECTLY OR INDIRECTLY, FOR ANY REASON OTHER THAN THAT WHICH IT IS
 INTENDED, OR IN ANY WAY DETRIMENTAL TO OUR INTERESTS.

CLIENT NAME & ADDRESS:

MESA

DESCRIPTION:

DEEP GROUND BED INSTALLATION

SAE CONDUCRETE GROUND BED

STATE CITY COUNTY

JOB NO.: NONE SCALE: DO NOT SCALE SHEET: 1 OF 1

DRAWN BY: LAW DRAWN DATE: 12/21/15 CHK'D BY: CHK'D DATE:

DWG NO.: TYP-00110-0 REV: 0

REV	DESCRIPTION	DATE	BY	CHK
0	ORIGINAL	12/17/2014	MM	
REVISION				