L.D. DRILLING, INC.

DWIGHT LEASE


SE.1/4, SECTION 21, T15S, R29W

GOVE COUNTY, KANSAS

Directions:

From the intersection of Highway 23 and a E-W county road (in Gove, Kansas) go 16.0 miles South on Highway 23, then go 2.0 miles West on a county road to the SE. corner of Section 21, then go 0.27 miles West, then go 0.34 miles North to location.

SCALE

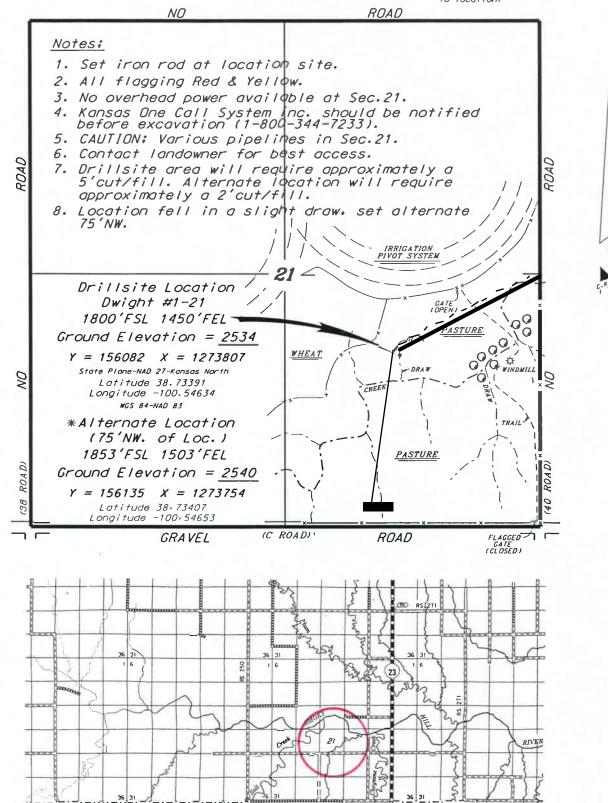

Controlling data is based upon the best maps and photographs available to us and upon a regular section of land containing 640 ocres.

Elevations derived from National Geodetic Vertical Datum.

* Ingress plot is opened f tenont o

May 2, 2019

COUNTY LINE

Approximate section lines were determined using the normal standard of care of oilfield surveyors procticing in the state of Kansas. The section corners, which establish the precise section lines. "Ere not necessarily located, and the exact location of the artillsie location in the section is not guaranteed. Therefore, the operator securing this service and occepting this plat and all other parties relying thereon agree to hold Central Kansas Oilfield Services. Inc., its officers and employees harmless from all losses, costs and expenses and sold entities released from any liability from Inclementa