

TYPE 5 SAE

CLIENT: ONEOK PROJECT NAME: Groundbed Installation DATE DRILLED: TBD

SITE: Multiple LOCATION: Kansas


OTHER ID# _____ FACILITY: _____ GPS _____

DRILLING COMPANY: Corrpro Companies, Inc RIG: _____ BOREHOLE: 10 inch

LOGGED BY: _____ DRILLING METHOD: Wet Rotary or Dry FLUID: Water if wet rotary

BY: _____ METHOD: Wet Rotary or Dry FLUID: Water if wet rotary

	TYPE	INTERVAL	MATERIAL	JOINT LENGTH	DIAMETER
CASING:	SDR 21	0-20'	PVC		10"
SCREEN:					
GROUT:					
SEAL:					
FILTER PACK:					

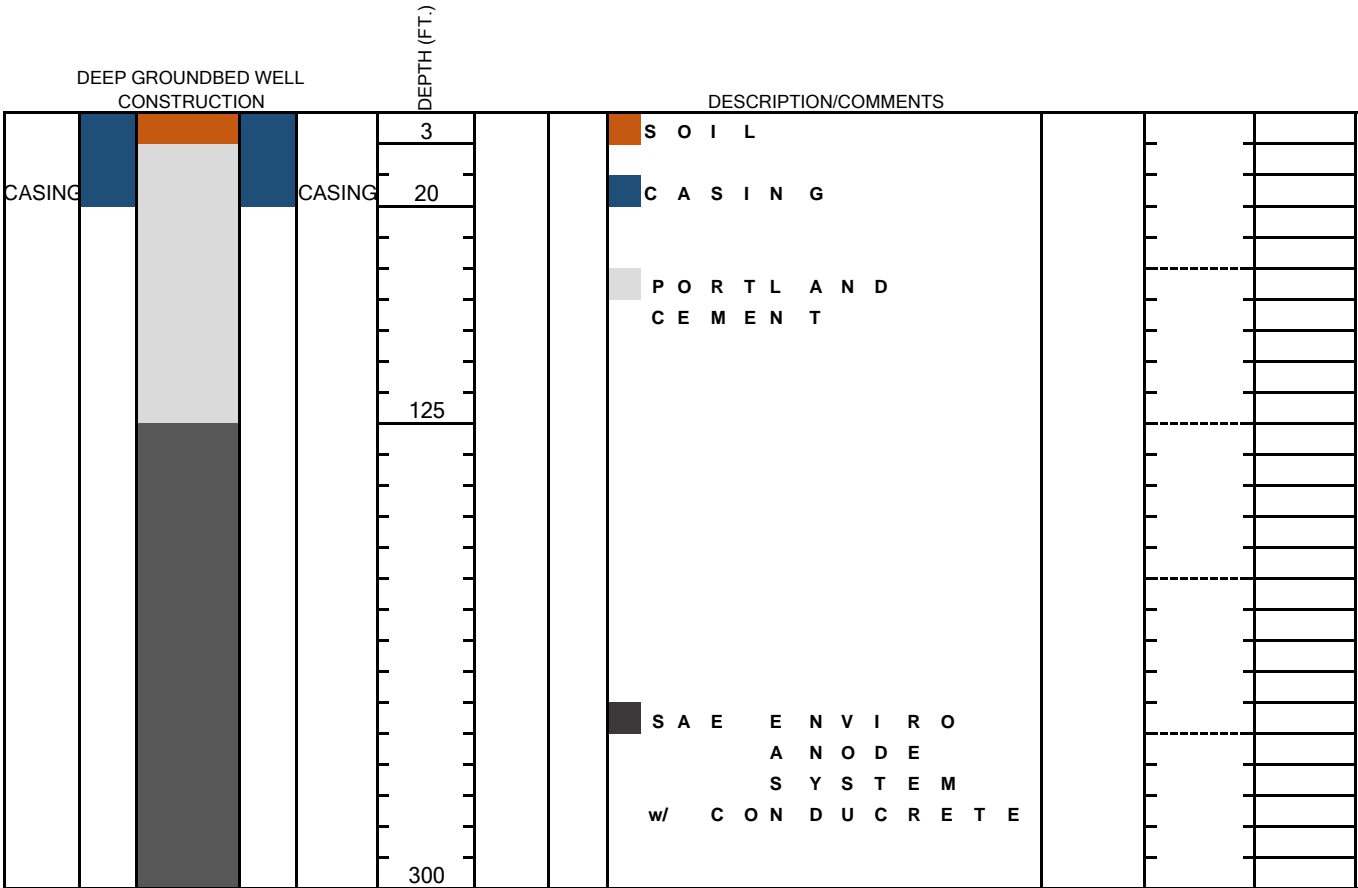

Initial Depth to Water:	
Static Depth to Water:	
Comments	Not to scale