




DRILLING COMPANY, INC.
WICHITA, KANSAS

Proposed Wellbore Configuration

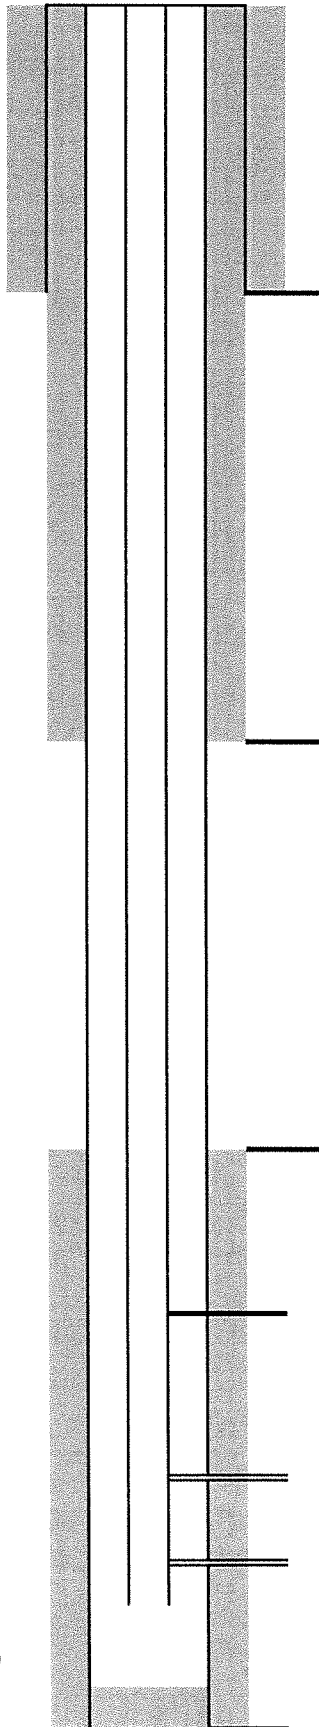

Date:	<u>10/15/2019</u>
Well Name:	<u>Albers #1-17</u>
Location:	<u>1299' FNL & 1614' FEL</u>
	<u>Section 17-T16S-R23W</u>
County:	<u>Ness</u>
State:	<u>KS</u>
API:	<u>15-135-24823</u>
KB:	<u>2440'</u>
GL:	<u>2435'</u>
Spud Date:	<u>7/23/2008</u>

8-5/8" Surface Casing
Set at 208'. Cmt to
Surface w/150 sks.

Port Collar at 1762'
Cmt to surface with 200 sks. SMD

TOC @ 3816' (CBL 8/20/08)

2-7/8" tubing set at 4443'

Proposed Lansing-Kansas City Perfs @ 4042'-4048'

Existing Mississippi Perfs @ 4418'-4434'

5-1/2", 14# casing set at 4538'.
Cmt with 160 sks. 50/50 Pozmix

PBTD: 4474'
RTD: 4540'