KOLAR Document ID: 1739056

WATER WELL RECORD (WWC-5)

KOLAR DOC ID

Source: _ Distance

from well:

Source description: Source: Distance

Correction

Original Record

WELL ID_____ Change in Well Use

LOCATION OF WATER WELL

Latitude	Longitude	Section	Township	Range	E W	Fraction	1⁄4	1⁄4	1⁄4
Datum	Elevation	County							

WATER WELL OWNER

Name					
Business					
Address					
Well location					
at owner's address					

CONSTRUCTION

Borehole interval:	Borehole diameter:
fromtoft.	in.
fromtoft.	in.
Casing height above land su	
If casing height is less th has a variance been app	roved?* Yes No
*variance not required for or environmental reme	
Casing type:	
Blank casing interval:	ft. toft.
Blank casing diameter:	in.
Casing joints:	
Weight:lbs	s/ft.
Wall thickness or gauge	no.:
Blank casing interval:	ft. toft.
Blank casing diameter:	
Casing joints:	
Weight:lbs	s/ft.
Wall thickness or gauge	
Grout interval: ft. to	oft.
Grout material:	
Grout interval: ft. to	oft.
Grout material:	
Screen / perforation material	:
Screen / perforation opening	gs:
Screen / perforation intervals	S:
Fromft. to	_ft.
Slot size unit	
Fromft. to	_ft.
Slot size unit	
Gravel pack intervals:	
Gravel pack not used:	Gravel size in
From ft. to	
Gravel pack not used:	
From ft. to	

	County							
WELL WATER USE								
сом	PLETION							
Dep	th of compl	eted wel	l:		ft.			
Dep	th(s) groun	dwater e	ncounter	ed:				
(1)_	ft.;	(2)	ft.;					
(3)	ft.;	(4)	dry well					
Stati	c water leve	el in well	:	ft.				
	neasured be on (mm/dd/		l surface					
measured above land surface on (mm/dd/yy):								
Estir	nated yield	:	_gpm					
Wate	er level was	:	_ ft. after		hours			
		1	pumping		gpm			
Pum	p installed	Yes	No					
Wate	er well disir	fected?	Yes	No				

from well:	from well:
Source description:	
No potential sou within 100 feet.	arce of contamination
PERMIT & ID NUMB	ERS (AS REQUIRED)
DWR Application N	No.:
KDHE / EPA Projec	ct Code:
Site Name:	
KDHE UIC Class V	Form Completed: Yes No
County Permit:	les No Permit ID:
Lease Name & Well	#:
# of boreholes:	# of dewatering wells:

NEAREST SOURCE OF POTENTIAL CONTAMINATION

Direction

from well:

Direction

Aquifer, if known:

Date disinfected (mm/dd/yy):

LITHOLOGIC LOG


FROM	то	LITHOLOGY INTERVALS
	[I

COMMENTS

CONTRACTOR'S OR LANDOWNERS CERTIFICATION

This water well was constructed	reconstructed	pursuant to the stated water well
contractor's license and was complet	I certify that this record is true to	
the best of my knowledge and belief.	This water well rec	ord was completed on
under the business name of		,
Kansas Water Well Contractor's Lice	nse No	_ under the authority of the designated
person as defined in K.A.R. 28-30-2(j) and signed and c	ertified by the electronic signature of the
designated person at its submittal:		
Send one copy to WATER WELL OWNER	and retain one for you	r records. Fee of \$5.00 for each constructed well.
KANSAS DEPAR	TMENT OF HEALTH	AND ENVIRONMENT

Bureau of Water, Geology Section, 1000 SW Jackson St., Suite 420, Topeka KS 66612-1367 (785) 296-3565 | K.S.A. 82a-1212 | v2022c

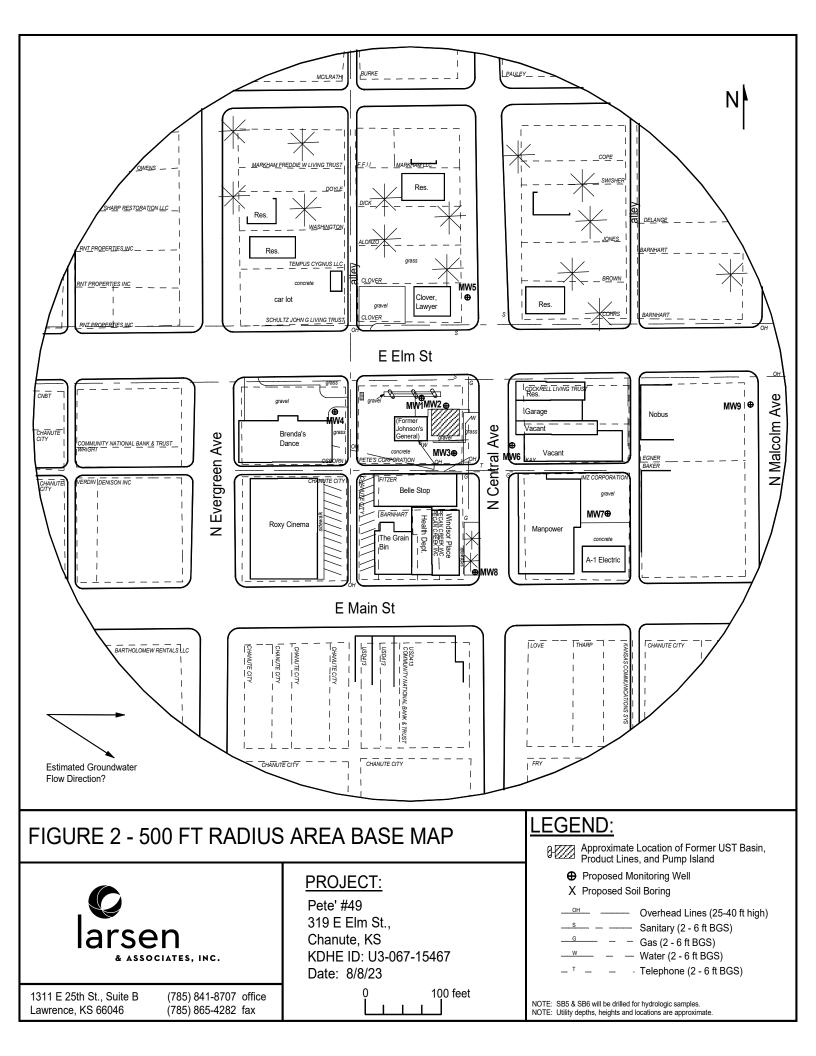

DENNIS L HANDKE 1820 NW 59th Terrace TOPEKA, KANSAS 66618 785-286-4047 Home

November 16, 2023

Jess Chapman Larson & Assoc. 1311 E. 25th St., Suite B Lawrence, Kansas, 66046

RE: Monitor Well Elevation Survey 319 E. Elm St., Chanute

Proj. 23-00MM Pete' #49 U3-067-15467

Bench Mark: Rivet & KDOT washer on the SW corner of a concrete sign base SW of the South sign base near the alley.

Elev: 929.98		North 2760.58		West 4185.	(from SE Cor. Sec. 21-27-18E)	
MW-1	rim	927.23	North	2764.64	SE1/4,SE1/4,SW1/4,NW1/4	
	top pipe	926.84	West	4105.65	Lat= 37.68254 Long = 95.44831	
MW-2	rim	926.06	North	2759.48	SE1/4,SE1/4,SW1/4,NW1/4	
	top pipe	925.61	West	4065.85	Lat= 37.68252 Long = 95.44817	
MW-3	rim	925.39	North	2695.11	SE1/4,SE1/4,SW1/4,NW1/4	
	top pipe	924.99	West	4067.59	Lat= 37.68235 Long = 95.44817	
MW-4	rim	932.81	North	2749.28	SE1/4,SE1/4,SW1/4,NW1/4	
	top pipe	932.38	West	4215.92	Lat= 37.68249 Long = 95.44869	
MW-5	rim	925.46	North	2888.16	NE1/4,SE1/4,SW1/4,NW1/4	
	top pipe	925.12	West	4042.77	Lat= 37.68288 Long = 95.44809	
MW-6	rim	923.36	North	2708.10	SW1/4,SW1/4,SE1/4,NW1/4	
	top pipe	922.99	West	3986.71	Lat= 37.68238 Long = 95.44789	
MW-7	rim	923.51	North	2606.38	SW1/4,SW1/4,SE1/4,NW1/4	
	top pipe	923.20	West	3848.11	Lat= 37.68211 Long = 95.44741	
MW-8	rim	923.47	North	2541.41	SE1/4,SE1/4,SW1/4,NW1/4	
	top pipe	923.11	West	4033.25	Lat= 37.68192 Long = 95.44805	
MW-9	rim	917.84	North	2744.18	SE1/4,SW1/4,SE1/4,NW1/4	
	top pipe	917.18	West	3670.47	Lat= 37.68249 Long = 95.44680	

Lat & Long derived from Chanute 7.5' quad map. WGS 84.

Elevation established from NGS BM H 246, NAVD 88.

minim

O SUP

(f, yoghave bay questions, please feel free to call me. Thank you for the opportunity to be