KOLAR Document ID: 1778678

KANSAS CORPORATION COMMISSION OIL & GAS CONSERVATION DIVISION

WELL PLUGGING APPLICATION

Form CP-1
March 2010
This Form must be Typed
Form must be Signed
All blanks must be Filled

Form KSONA-1, Certification of Compliance with the Kansas Surface Owner Notification Act, MUST be submitted with this form.

OPERATOR: License #:		_ API No. 15	5				
Name:		_ If pre 1967	7, supply original compl	etion date:			
Address 1:		Spot Desc	cription:				
Address 2:		_	Sec Tw	p S. R	East West		
City: State:	Zip: +		Feet from North / South Line of Section				
Contact Person:			Feet from	East /	West Line of Section		
Phone: ()		Footages	Calculated from Neares		n Corner:		
riiolie. ()		Country	NE NW				
		'	me:				
Check One: Oil Well Gas Well OG	D&A Catho	dic Water	Supply Well O	ther:			
SWD Permit #:	ENHR Permit #:		Gas Storage	Permit #:			
Conductor Casing Size:	Set at:	(Cemented with:		Sacks		
Surface Casing Size:	Set at:	(Cemented with:		Sacks		
Production Casing Size:	Set at:	(Cemented with:		Sacks		
List (ALL) Perforations and Bridge Plug Sets:							
Elevation:(PBTD:	Anhydrite Depth:					
Condition of Well: Good Poor Junk in Hole	Casing Leak at:		(S	tone Corral Formatio	n)		
Proposed Method of Plugging (attach a separate page if addition		(Interval)	-				
Troposed Method of Fragging (allaer a separate page if addition	жа ораво в повава).						
		□					
Is Well Log attached to this application? Yes No	Is ACO-1 filed? Yes	s No					
If ACO-1 not filed, explain why:							
Plugging of this Well will be done in accordance with K.S	S.A. 55-101 <u>et. seq</u> . and the Ri	ules and Regula	tions of the State Corp	oration Commis	ssion		
Company Representative authorized to supervise plugging o	perations:						
Address:	City	/:	State:	Zip:	+		
Phone: ()							
Plugging Contractor License #:	Na	me:					
Address 1:	Add	Iress 2:					
City:			State:	Zip:	+		
Phone: ()							
Proposed Date of Plugging (if known):							

Payment of the Plugging Fee (K.A.R. 82-3-118) will be guaranteed by Operator or Agent

Submitted Electronically

KOLAR Document ID: 1778678

Kansas Corporation Commission Oil & Gas Conservation Division

Form KSONA-1
July 2021
Form Must Be Typed
Form must be Signed
All blanks must be Filled

CERTIFICATION OF COMPLIANCE WITH THE KANSAS SURFACE OWNER NOTIFICATION ACT

This form must be submitted with all Forms C-1 (Notice of Intent to Drill); CB-1 (Cathodic Protection Borehole Intent); T-1 (Request for Change of Operator Transfer of Injection or Surface Pit Permit); and CP-1 (Well Plugging Application).

Any such form submitted without an accompanying Form KSONA-1 will be returned.

Select the corresponding form being filed: C-1 (Intent) CB-1 (C	athodic Protection Borehole Intent) T-1 (Transfer) CP-1 (Plugging Application)			
OPERATOR: License #	Well Location:			
Name:	SecTwpS. R 🗌 East 🗌 West			
Address 1:	County:			
Address 2:	Lease Name: Well #:			
City: State: Zip: +	If filing a Form T-1 for multiple wells on a lease, enter the legal description of			
Contact Person:	the lease below:			
Phone: () Fax: ()				
Email Address:				
Surface Owner Information:				
Name:	When filing a Form T-1 involving multiple surface owners, attach an additional			
Address 1:	sheet listing all of the information to the left for each surface owner. Surface owner information can be found in the records of the register of deeds for the			
Address 2:	county, and in the real estate property tax records of the county treasurer.			
City:				
the KCC with a plat showing the predicted locations of lease roads, tank are preliminary non-binding estimates. The locations may be entered on Select one of the following: □ I certify that, pursuant to the Kansas Surface Owner Notice provided the following to the surface owner(s) of the land upon	dic Protection Borehole Intent), you must supply the surface owners and batteries, pipelines, and electrical lines. The locations shown on the plat of the Form C-1 plat, Form CB-1 plat, or a separate plat may be submitted. Act (see Chapter 55 of the Kansas Statutes Annotated), I have on which the subject well is or will be located: 1) a copy of the gin connection with this form; 2) if the form being filed is a Form operator name, address, phone number, fax, and email address.			
the KCC will be required to send this information to the surface this task, I acknowledge that I must provide the name and addr and that I am being charged a \$30.00 handling fee, payable to the surface of the surface	acknowledge that, because I have not provided this information, owner(s). To mitigate the additional cost of the KCC performing tess of the surface owner by filling out the top section of this form the KCC, which is enclosed with this form. The with this form. If the fee is not received with this form, the KSONA-1			
form and the associated Form C-1, Form CB-1, Form T-1, or Form CP-1				
Submitted Electronically				


Form	CP1 - Well Plugging Application
Operator	New Horizon Resources LLC
Well Name	SOURCE 9-41-3-11H
Doc ID	1778678

Perforations And Bridge Plug Sets

Perforation Top	Perforation Base	Formation	Bridge Plug Depth
6854	7874	Mississippian	

WELLBORE DIAGRAM

Updated: (12/18/2023) Well: Source 9-41 3-11H Field: Portland North Field API#: 15-191-22664 Pumping Unit: Cnty/State: Sumner Co, KS Lease: 1044194943 Srl#: Gear Ratio: Location: 335' FNL & 400' FEL **Spud:** 12/18/12 **Unit Shieve:** Motor: Calls: 9-34S-1E SW-NE-NE-NE **Compl:** 3/22/13 Srl#: Motor Shieve: Perfs: 6.854' - 7.847' w/ NR SPF **KB**: 1.226' HP / RPMS: SPM / Stroke: Formation: Mississippian GL: 1,212' Frame: Belts: SI since 03/24/2014 CROSS ST: S Hydraulic Rd and E 120th St S Prepared by: Ravyn Perez **Casing Specifics** Jts Size Weight Grade Depth 10-3/4" 40.5# J-55 @ 340' w/ 155 sx 10-3/4" 40# J-55 340' TOC = surface (calc) 7-5/8" 26.4# N-80 4,309' 4-1/2" 11.6# 4,216' - 7907' N-80 TUBING BREAKDOWN **ROD BREAKDOWN** Item Qty Desc. Length Depth Qty Desc Item 1 KB 14' 14' 14' Total: **Formation Tops Formation** SS 7-5/8" TOC @ 2,660' (calc) MD 3,671' --2,445' Mississippian KOP @ NR Mississippian: 6,854' - 7,847' w/ NR SPF 4-1/2" N-80 @ 7,907' w/ NR sx to 5,555 7-5/8" 26.4# N-80 @ 4,309' TVD: 5,100' w/ 140 sx to 2,660' **PBTD:** 7,907' **TD**: 8,030'

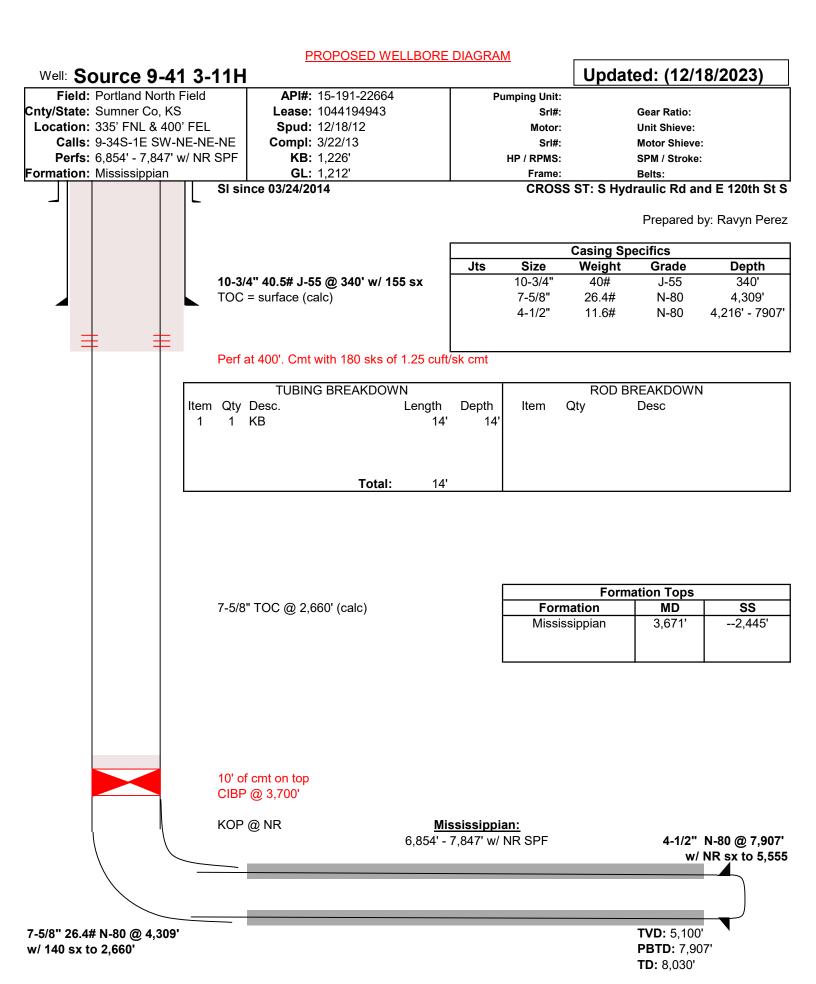

Conservation Division 266 N. Main St., Ste. 220 Wichita, KS 67202-1513



Phone: 316-337-6200 Fax: 316-337-6211 http://kcc.ks.gov/

Laura Kelly, Governor

Andrew J. French, Chairperson Dwight D. Keen, Commissioner Annie Kuether, Commissioner

May 22, 2024

BarrettStrnadel New Horizon Resources LLC 1616 South Voss Road Suite 725 HOUSTON, TX 77057-2642

Re: Plugging Application API 15-191-22664-01-00 SOURCE 9-41-3-11H NE/4 Sec.09-34S-01E Sumner County, Kansas

Dear BarrettStrnadel:

The Conservation Division has received your Well Plugging Application (CP-1).

Under K.A.R. 82-3-113(b)(2), you must notify DISTRICT 2 of your proposed plugging plan at least 5 days before plugging the well. DISTRICT 2's phone number is (316) 337-7400. Failure to notify DISTRICT 2, or failure to file a Well Plugging Record (CP-4) after the well is plugged will result in a penalty recommendation.

Under K.A.R. 82-3-600, you must file an Application for Surface Pit (CDP-1) if you wish to use a workover pit while plugging the well. Failure to timely file a CDP-1, failure to timely remove fluids, or failure to timely file Closure of Surface Pit (CDP-4) or Waste Transfer (CDP-5) forms will result in a penalty recommendation.

This receipt does NOT constitute authorization to plug this well if you do not otherwise have the legal right to do so.

This receipt is VOID after November 18, 2024. If the well is not plugged by then, you will have to submit a new CP-1 if you wish to plug the well.

The November 18, 2024 deadline does NOT override any compliance deadline given to you by Legal, District, or other Commission Staff. Failure to comply with any given deadline will still result in the Commission assessing penalties, or taking other legal action.

Sincerely, Production Department Supervisor

cc: DISTRICT 2