

WATER WELL RECORD (WWC-5)

KOLAR DOC ID _____ WELL ID _____

Original Record Correction Change in Well Use

LOCATION OF WATER WELL

Latitude		Longitude		Section		Township		Range		E W	Fraction	¼	¼	¼
Datum		Elevation		County										

WATER WELL OWNER

Name	
Business	
Address	
Well location at owner's address	

WELL WATER USE

--

COMPLETION

Depth of completed well: _____ ft.
Depth(s) groundwater encountered:
(1) _____ ft.; (2) _____ ft.;
(3) _____ ft.; (4) dry well
Static water level in well: _____ ft.
measured below land surface
on (mm/dd/yy): _____
measured above land surface
on (mm/dd/yy): _____
Estimated yield: _____ gpm
Water level was: _____ ft. after _____ hours
pumping _____ gpm
Pump installed? Yes No
Water well disinfected? Yes No
Date disinfected (mm/dd/yy): _____
Aquifer, if known:

NEAREST SOURCE OF POTENTIAL CONTAMINATION

Source: _____
Distance from well: _____ Direction from well: _____
Source description: _____
Source: _____
Distance from well: _____ Direction from well: _____
Source description: _____
No potential source of contamination within 100 feet.

CONSTRUCTION

Borehole interval:	Borehole diameter:
from _____ to _____ ft.	_____ in.
from _____ to _____ ft.	_____ in.
Casing height above land surface: _____ in.	
If casing height is less than 12 in. has a variance been approved?*	Yes No
*variance not required for monitoring or environmental remediation wells	
Casing type: _____	
Blank casing interval: _____ ft. to _____ ft.	
Blank casing diameter: _____ in.	
Casing joints: _____	
Weight: _____ lbs/ft.	
Wall thickness or gauge no.: _____	
Blank casing interval: _____ ft. to _____ ft.	
Blank casing diameter: _____ in.	
Casing joints: _____	
Weight: _____ lbs/ft.	
Wall thickness or gauge no.: _____	
Grout interval: _____ ft. to _____ ft.	
Grout material: _____	
Grout interval: _____ ft. to _____ ft.	
Grout material: _____	
Screen / perforation material: _____	
Screen / perforation openings: _____	
Screen / perforation intervals:	
From _____ ft. to _____ ft.	
Slot size _____ unit _____	
From _____ ft. to _____ ft.	
Slot size _____ unit _____	
Gravel pack intervals:	
Gravel pack not used: Gravel size _____ in	
From _____ ft. to _____ ft.	
Gravel pack not used: Gravel size _____ in	
From _____ ft. to _____ ft.	

PERMIT & ID NUMBERS (AS REQUIRED)

DWR Application No.: _____
KDHE / EPA Project Code: _____
Site Name: _____
KDHE UIC Class V Form Completed: Yes No
County Permit: Yes No Permit ID: _____
Lease Name & Well #: _____
of boreholes: _____ # of dewatering wells: _____

LITHOLOGIC LOG

FROM	TO	LITHOLOGY INTERVALS

COMMENTS

--

CONTRACTOR'S OR LANDOWNERS CERTIFICATION

This water well was constructed reconstructed pursuant to the stated water well contractor's license and was completed on _____. I certify that this record is true to the best of my knowledge and belief. This water well record was completed on _____ under the business name of _____, Kansas Water Well Contractor's License No. _____ under the authority of the designated person as defined in K.A.R. 28-30-2(j) and signed and certified by the electronic signature of the designated person at its submittal: _____.

Send one copy to WATER WELL OWNER and retain one for your records. Fee of \$5.00 for each constructed well.

NOTE: Figures exhibited within this report are only to be used within the context of this report. Placement of property lines, wells, structures, and roads is based on the available information from county appraiser maps, surveys, site visits, and/or previous vendor reports and should be considered approximate.

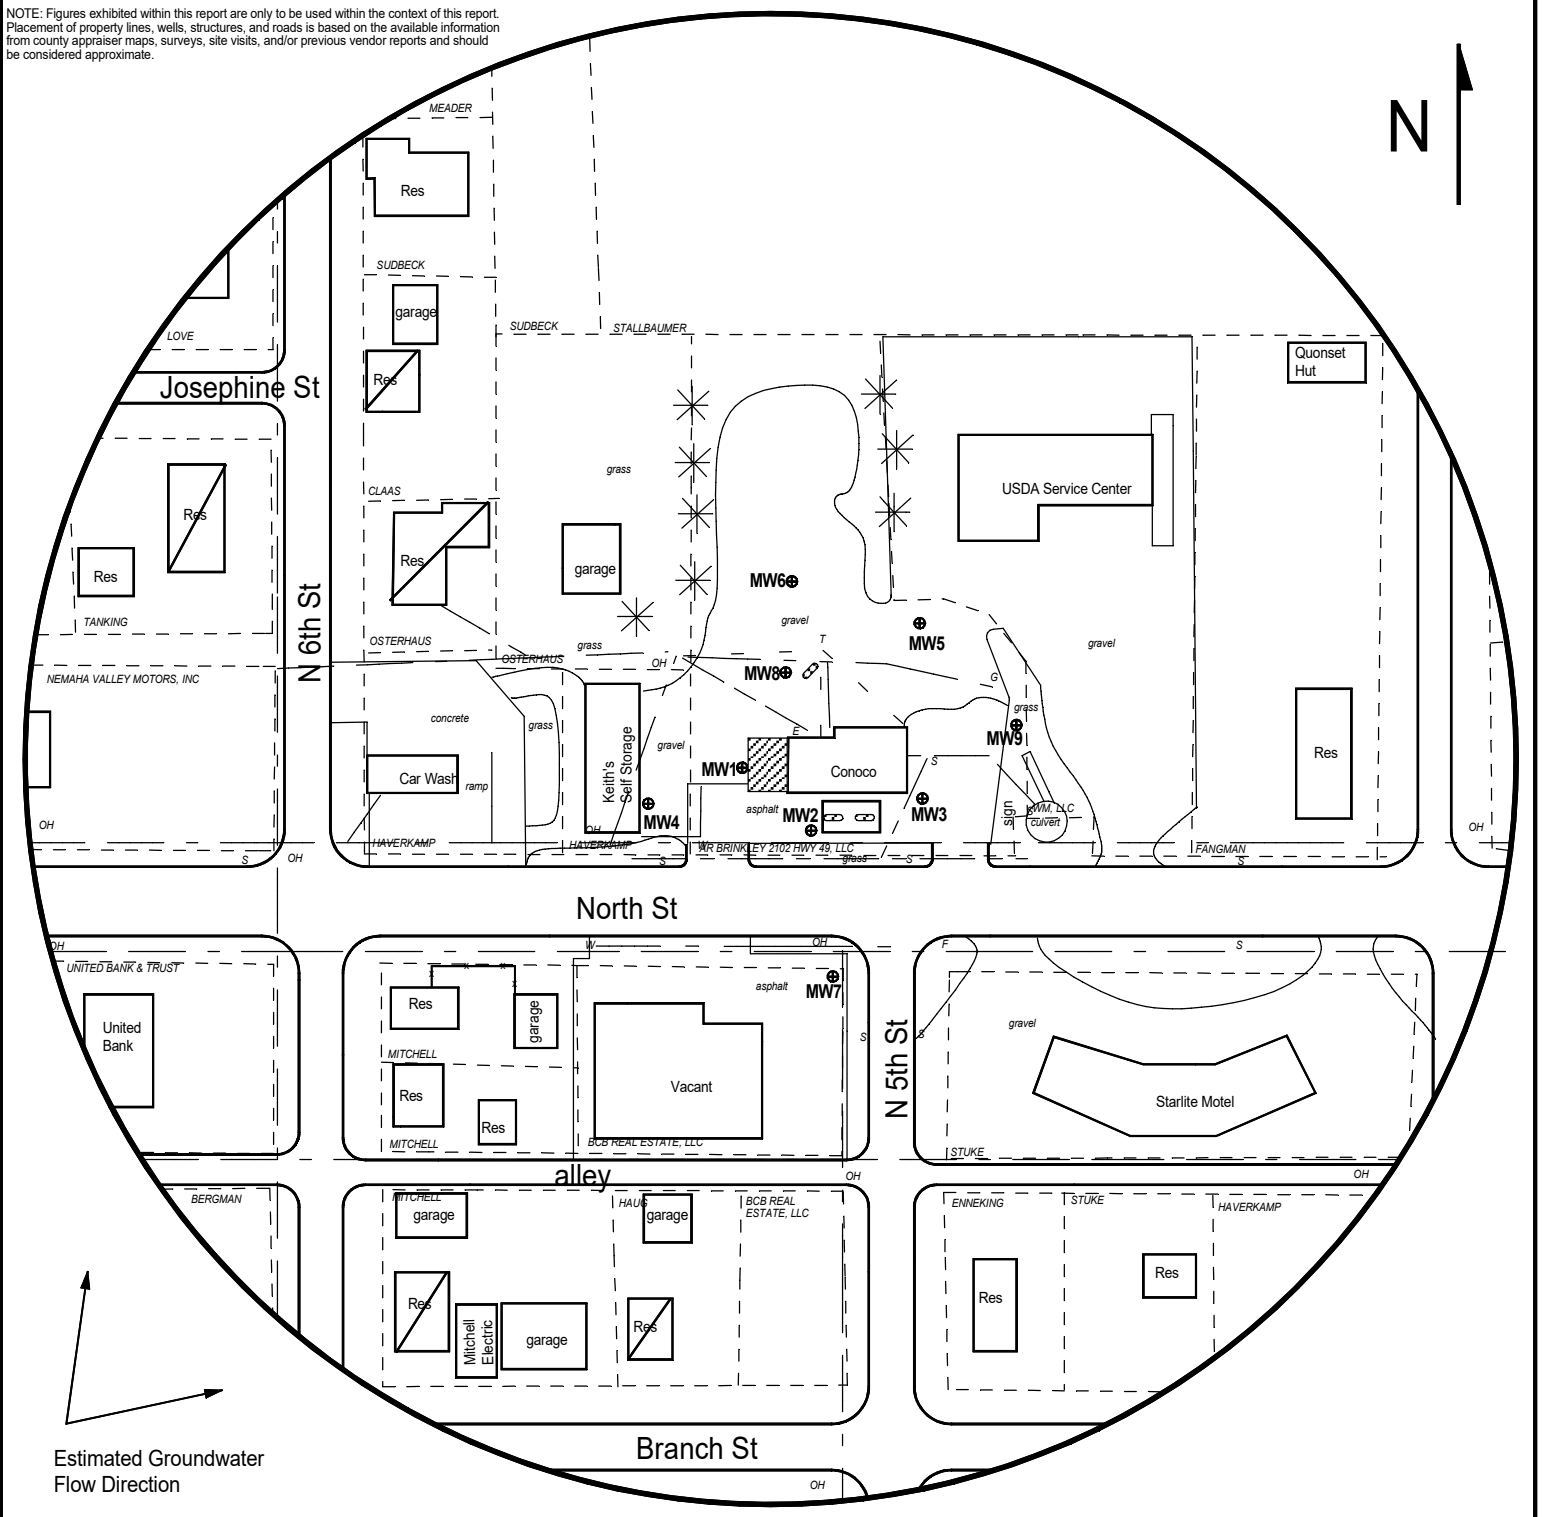


FIGURE 2 - 500 FT RADIUS AREA BASE MAP



PROJECT:

Seneca Shortstop
503 North St,
Seneca, KS
KDHE ID: U4-066-14804
Date: 10/1/24

1311 E 25th St., Suite B, Lawrence, KS 66046
Office: (785) 841-8707

0 100 feet

LEGEND:

- Approximate Location of Inactive UST Basin and Pump Island
- Building with Basement
- - - Property Lines
- ⊕ Proposed Monitoring Well
- X Proposed Soil Boring
- F Fire Hydrant
- * Tree/Bush
- OH Overhead Lines (25-40 ft high)
- S Sewer (2 - 6 ft BGS)
- G Gas (2 - 6 ft BGS)
- E Electric (2 - 6 ft BGS)
- T Telephone (2 - 6 ft BGS)
- W Water (2 - 6 ft BGS)

NOTE: Utility depths, heights and locations are approximate.
NOTE: SB5 and SB6 will be drilled to collect hydrologic samples.

DENNIS L HANDKE

1820 NW 59th Terrace
TOPEKA, KANSAS 66618
785-286-4047 Home

Jess Chapman
Larsen & Associates
1311 E. 25th Street, Suite B
Lawrence, Kansas, 66046

December 21, 2024

RE: Monitor Well Elevation Survey
503 North Street, Seneca, Kansas

Proj. 24-00YY
Seneca Shortstop
U4-066-14804

Bench Mark: Chisled X on top of SW bolt of South concrete sign base at SE corner of property.
Elev: 1119.94 South 26.53 West 2957.69 (from SE Cor. Sec. 27-2-12E)

MW-1	rim	1122.67	North	25.74	SW1/4,SE1/4,SE1/4,SW1/4
	top pipe	1122.30	West	3131.76	Lat= 39.84155 Long = 96.06309
MW-2	rim	1121.60	South	21.25	NW1/4,NE1/4,NE1/4,NW1/4 (Sec. 34-2-12E)
	top pipe	1121.16	West	3086.48	Lat= 39.84142 Long = 96.06293
MW-3	rim	1120.42	South	1.72	NW1/4,NE1/4,NE1/4,NW1/4 (Sec. 34-2-12E)
	top pipe	1119.92	West	3001.04	Lat= 39.84148 Long = 96.06263
MW-4	rim	1127.61	South	2.66	NW1/4,NE1/4,NE1/4,NW1/4 (Sec. 34-2-12E)
	top pipe	1127.17	West	3186.37	Lat= 39.84148 Long = 96.06329
MW-5	rim	1120.28	North	126.25	SW1/4,SE1/4,SE1/4,SW1/4
	top pipe	1119.97	West	3000.18	Lat= 39.84183 Long = 96.06263
MW-6	rim	1121.68	North	161.75	SW1/4,SE1/4,SE1/4,SW1/4
	top pipe	1121.06	West	3093.24	Lat= 39.84192 Long = 96.06296
MW-7	rim	1121.78	South	120.89	NW1/4,NE1/4,NE1/4,NW1/4 (Sec. 34-2-12E)
	top pipe	1121.35	West	3068.14	Lat= 39.84115 Long = 96.06286
MW-8	rim	1122.74	North	86.05	SW1/4,SE1/4,SE1/4,SW1/4
	top pipe	1122.30	West	3104.34	Lat= 39.84171 Long = 96.06300
MW-9	rim	1120.10	North	49.26	SE1/4,SE1/4,SE1/4,SW1/4
	top pipe	1119.52	West	2954.48	Lat= 39.84162 Long = 96.06246

Lat & Long derived existing Seneca 7.5' quad map. NAVD 27

Elevation established from KDOT bench mark #10 project 36-66-K 2635-01. NAVD 83

If you have any questions, please feel free to call me. Thank you for the opportunity to be of service to you.

