

WATER WELL RECORD (WWC-5)

KOLAR DOC ID _____ WELL ID _____

Original Record Correction Change in Well Use

LOCATION OF WATER WELL

Latitude		Longitude		Section		Township		Range		E W	Fraction	¼	¼	¼
Datum		Elevation		County										

WATER WELL OWNER

Name	
Business	
Address	
Well location at owner's address	

WELL WATER USE

--

COMPLETION

Depth of completed well: _____ ft.
Depth(s) groundwater encountered:
(1) _____ ft.; (2) _____ ft.;
(3) _____ ft.; (4) dry well
Static water level in well: _____ ft.
measured below land surface
on (mm/dd/yy): _____
measured above land surface
on (mm/dd/yy): _____
Estimated yield: _____ gpm
Water level was: _____ ft. after _____ hours
pumping _____ gpm
Pump installed? Yes No
Water well disinfected? Yes No
Date disinfected (mm/dd/yy): _____
Aquifer, if known:

NEAREST SOURCE OF POTENTIAL CONTAMINATION

Source: _____
Distance from well: _____ Direction from well: _____
Source description: _____
Source: _____
Distance from well: _____ Direction from well: _____
Source description: _____
No potential source of contamination within 100 feet.

CONSTRUCTION

Borehole interval:	Borehole diameter:
from _____ to _____ ft.	_____ in.
from _____ to _____ ft.	_____ in.
Casing height above land surface: _____ in.	
If casing height is less than 12 in. has a variance been approved?*	Yes No
*variance not required for monitoring or environmental remediation wells	
Casing type: _____	
Blank casing interval: _____ ft. to _____ ft.	
Blank casing diameter: _____ in.	
Casing joints: _____	
Weight: _____ lbs/ft.	
Wall thickness or gauge no.: _____	
Blank casing interval: _____ ft. to _____ ft.	
Blank casing diameter: _____ in.	
Casing joints: _____	
Weight: _____ lbs/ft.	
Wall thickness or gauge no.: _____	
Grout interval: _____ ft. to _____ ft.	
Grout material: _____	
Grout interval: _____ ft. to _____ ft.	
Grout material: _____	
Screen / perforation material: _____	
Screen / perforation openings: _____	
Screen / perforation intervals:	
From _____ ft. to _____ ft.	
Slot size _____ unit _____	
From _____ ft. to _____ ft.	
Slot size _____ unit _____	
Gravel pack intervals:	
Gravel pack not used: Gravel size _____ in	
From _____ ft. to _____ ft.	
Gravel pack not used: Gravel size _____ in	
From _____ ft. to _____ ft.	

PERMIT & ID NUMBERS (AS REQUIRED)

DWR Application No.: _____
KDHE / EPA Project Code: _____
Site Name: _____
KDHE UIC Class V Form Completed: Yes No
County Permit: Yes No Permit ID: _____
Lease Name & Well #: _____
of boreholes: _____ # of dewatering wells: _____

LITHOLOGIC LOG

FROM	TO	LITHOLOGY INTERVALS

COMMENTS

--

CONTRACTOR'S OR LANDOWNERS CERTIFICATION

This water well was constructed reconstructed pursuant to the stated water well contractor's license and was completed on _____. I certify that this record is true to the best of my knowledge and belief. This water well record was completed on _____ under the business name of _____, Kansas Water Well Contractor's License No. _____ under the authority of the designated person as defined in K.A.R. 28-30-2(j) and signed and certified by the electronic signature of the designated person at its submittal: _____.

Send one copy to WATER WELL OWNER and retain one for your records. Fee of \$5.00 for each constructed well.

DENNIS L HANDKE

1820 NW 59th Terrace
TOPEKA, KANSAS 66618
785-286-4047 Home

Jess Chapman
Larsen & Associates
1311 E. 25th St., Suite B
Lawrence, Kansas, 66046

August 21, 2025

RE: Monitor Well Elevation Survey
400 East 8st St., Newton, Kansas

Proj. 25-00FF
Stubby – Abandoned Facility
U2-040-15526

Bench Mark: Chiseld X on top of the SW bolt of concrete sign base near the Southeast corner of property.


Elev: 1439.22 North 3503.84 West 569.31 (from SE Cor. Sec. 17-23-1E)

MW-1	rim	1471.62	North	3567.54	SW1/4,NE1/4,SE1/4,NE1/4
	top pipe	1471.38	West	598.46	Lat= 38.05259 Long = 97.33879
MW-2	rim	1468.63	North	3528.98	SW1/4,NE1/4,SE1/4,NE1/4
	top pipe	1468.31	West	626.23	Lat= 38.05248 Long = 97.33888
MW-3	rim	1468.69	North	3514.51	SW1/4,NE1/4,SE1/4,NE1/4
	top pipe	1468.39	West	584.46	Lat= 38.05244 Long = 97.33874
MW-4	rim	1470.63	North	3591.61	SW1/4,NE1/4,SE1/4,NE1/4
	top pipe	1470.29	West	625.53	Lat= 38.05265 Long = 97.33888
MW-5	rim	1459.53	North	3263.57	NE1/4,SW1/4,SE1/4,NE1/4
	top pipe	1458.94	West	970.85	Lat= 38.05175 Long = 97.34007
MW-6	rim	1465.59	North	3261.24	NW1/4,SE1/4,SE1/4,NE1/4
	top pipe	1465.28	West	487.96	Lat= 38.05175 Long = 97.33840
MW-7	rim	1465.31	North	3503.87	SE1/4,NW1/4,SE1/4,NE1/4
	top pipe	1464.91	West	899.20	Lat= 38.05241 Long = 97.33983
MW-8	rim	1467.75	North	3693.52	NE1/4,NW1/4,SE1/4,NE1/4
	top pipe	1467.46	West	853.19	Lat= 38.05293 Long = 97.33967
MW-9	rim	1470.26	North	3504.58	SW1/4,NE1/4,SE1/4,NE1/4
	top pipe	1469.96	West	469.38	Lat= 38.05242 Long = 97.33834

Lat & Long derived existing Newton 7.5' quad map. WGS 84.

Elevation established from NGS BM X 211. NAVD 88

If you have any questions, please feel free to call me. Thank you for the opportunity to be

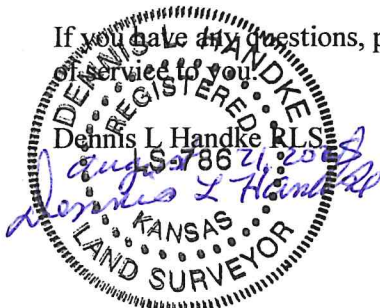

NOTE: Figures exhibited within this report are only to be used within the context of this report. Placement of property lines, wells, structures, and roads is based on the available information from county appraiser maps, surveys, site visits, and/or previous vendor reports and should be considered approximate.

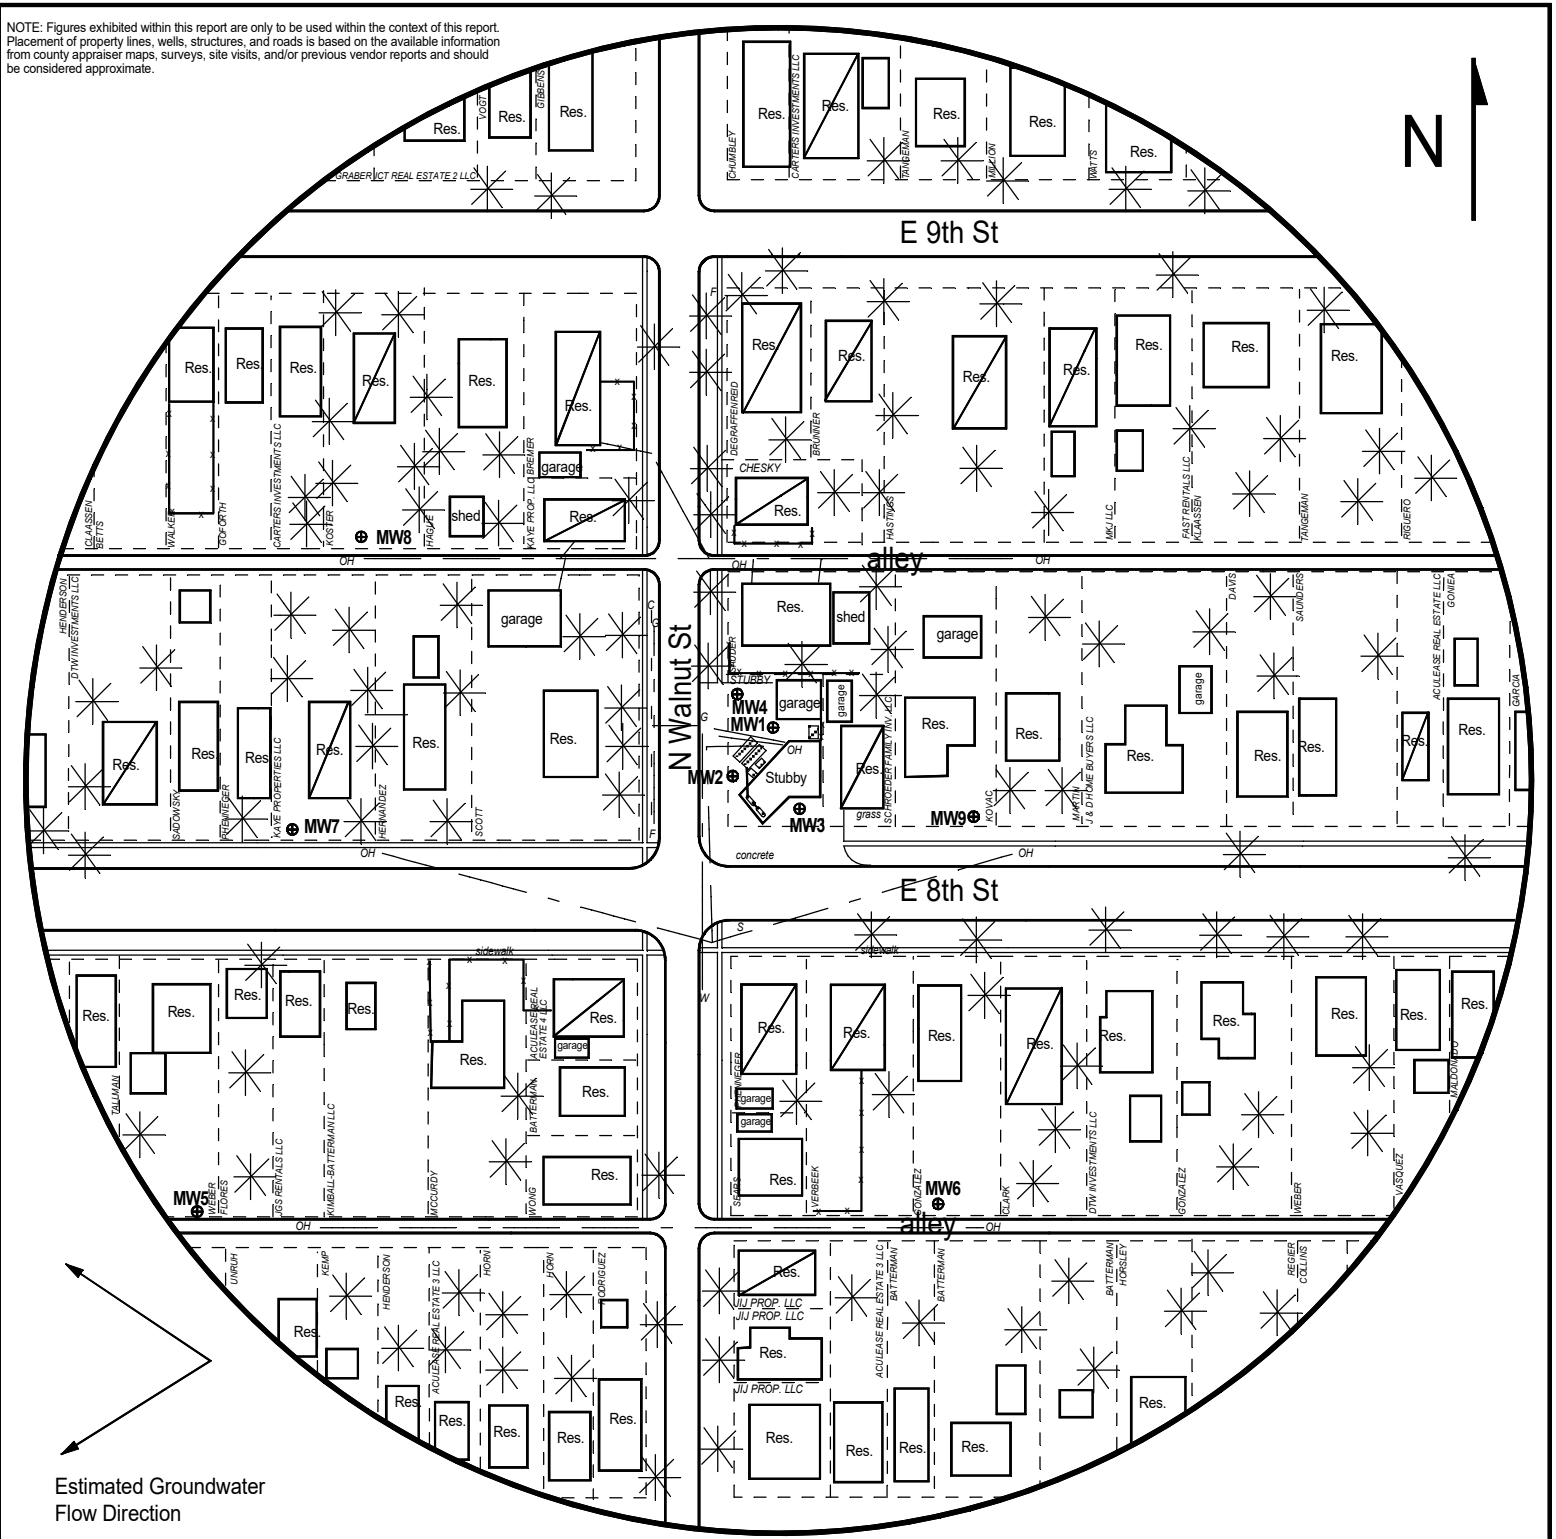


FIGURE 2 - 500 FT RADIUS AREA BASE MAP



1311 E 25th St., Suite B, Lawrence, KS 66046
Office: (785) 841-8707

PROJECT:

Stubby – Abandoned Facility
400 E 8th St.,
Newton, KS
KDHE ID: U2-040-15526
Date: 2/28/25



LEGEND:

- Approximate Location of Former UST Basin and Pump Island
- Building with Basement
- Proposed Monitoring Well
- Proposed Soil Boring
- Fire Hydrant
- Tree/Shrub
- Overhead Lines (25-40 ft high)
- Sewer (2 - 6 ft BGS)
- Gas (2 - 6 ft BGS)
- Water (2 - 6 ft BGS)
- Communication (2 - 6 ft BGS)

NOTE: Utility depths and locations are approximate.
NOTE: SB5 & SB6 will be drilled to collect hydrologic samples.