


KLM EXPLORATION COMPANY
 WAGNER WELL NO. 2
 SECTION 8 T10S - R20E
 JEFFERSON COUNTY, TEXAS

HORIZONTAL PROJECTION
 SCALE 1" = 100'

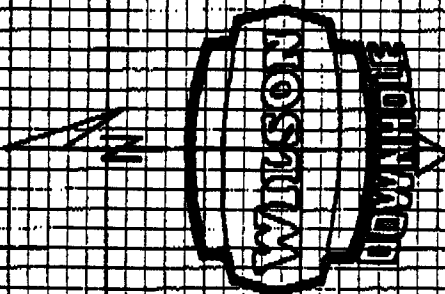



18-JAN-96

PROPOSED B.H.L. - 1518.82' TVD / 1825.03' MD
 222.95' NORTH - 200.74' EAST OF SURFACE
 300' N 42° 00' 00" E

SURF. DC.

CRITICAL PROJECTION
 SCALE 1" = 150'

N 42° 00' 00" E

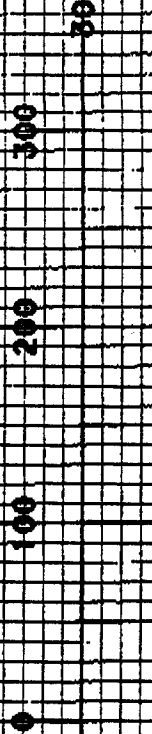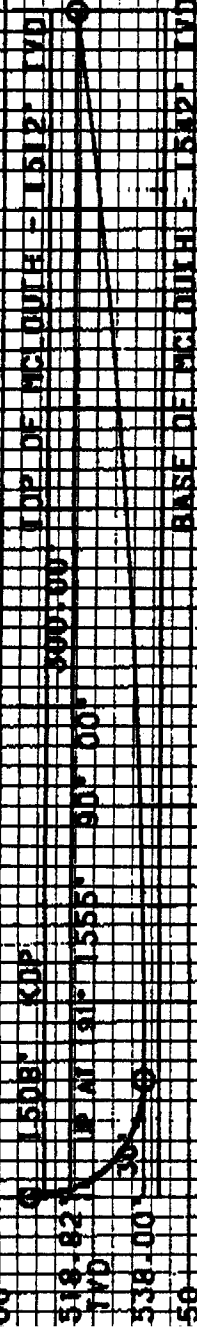

B.H.L. 1518.82' TVD

N 42° 00' 00" E

1538.00'

1825' 98° 08'

BASE OF WELL - 1582' TVD