

WELL _____ DAVIS A NO. 29 _____ COUNTY _____ LABETTE _____ DATE 7-25-66

LOCATION 1185'FEL 1159'FSL _____ STATE _____ KANSAS _____ ELEV. 823'CL
SEC. 3-35S-21E

CORE-GAMMA CORRELATION

U.S. PATENT NO. 3,025,398

CANADA PATENT NO. 615187

GAMMA RAY
RADIATION INCREASE
→

TOTAL WATER _____

PERCENT TOTAL WATER

80 60 40 20

PERMEABILITY _____

MILLIDARCY

1000 500 100 50 10

POROSITY _____

PERCENT

30 15

OIL SATURATION _____

PERCENT PORE SPACE

0 20 40 60 80

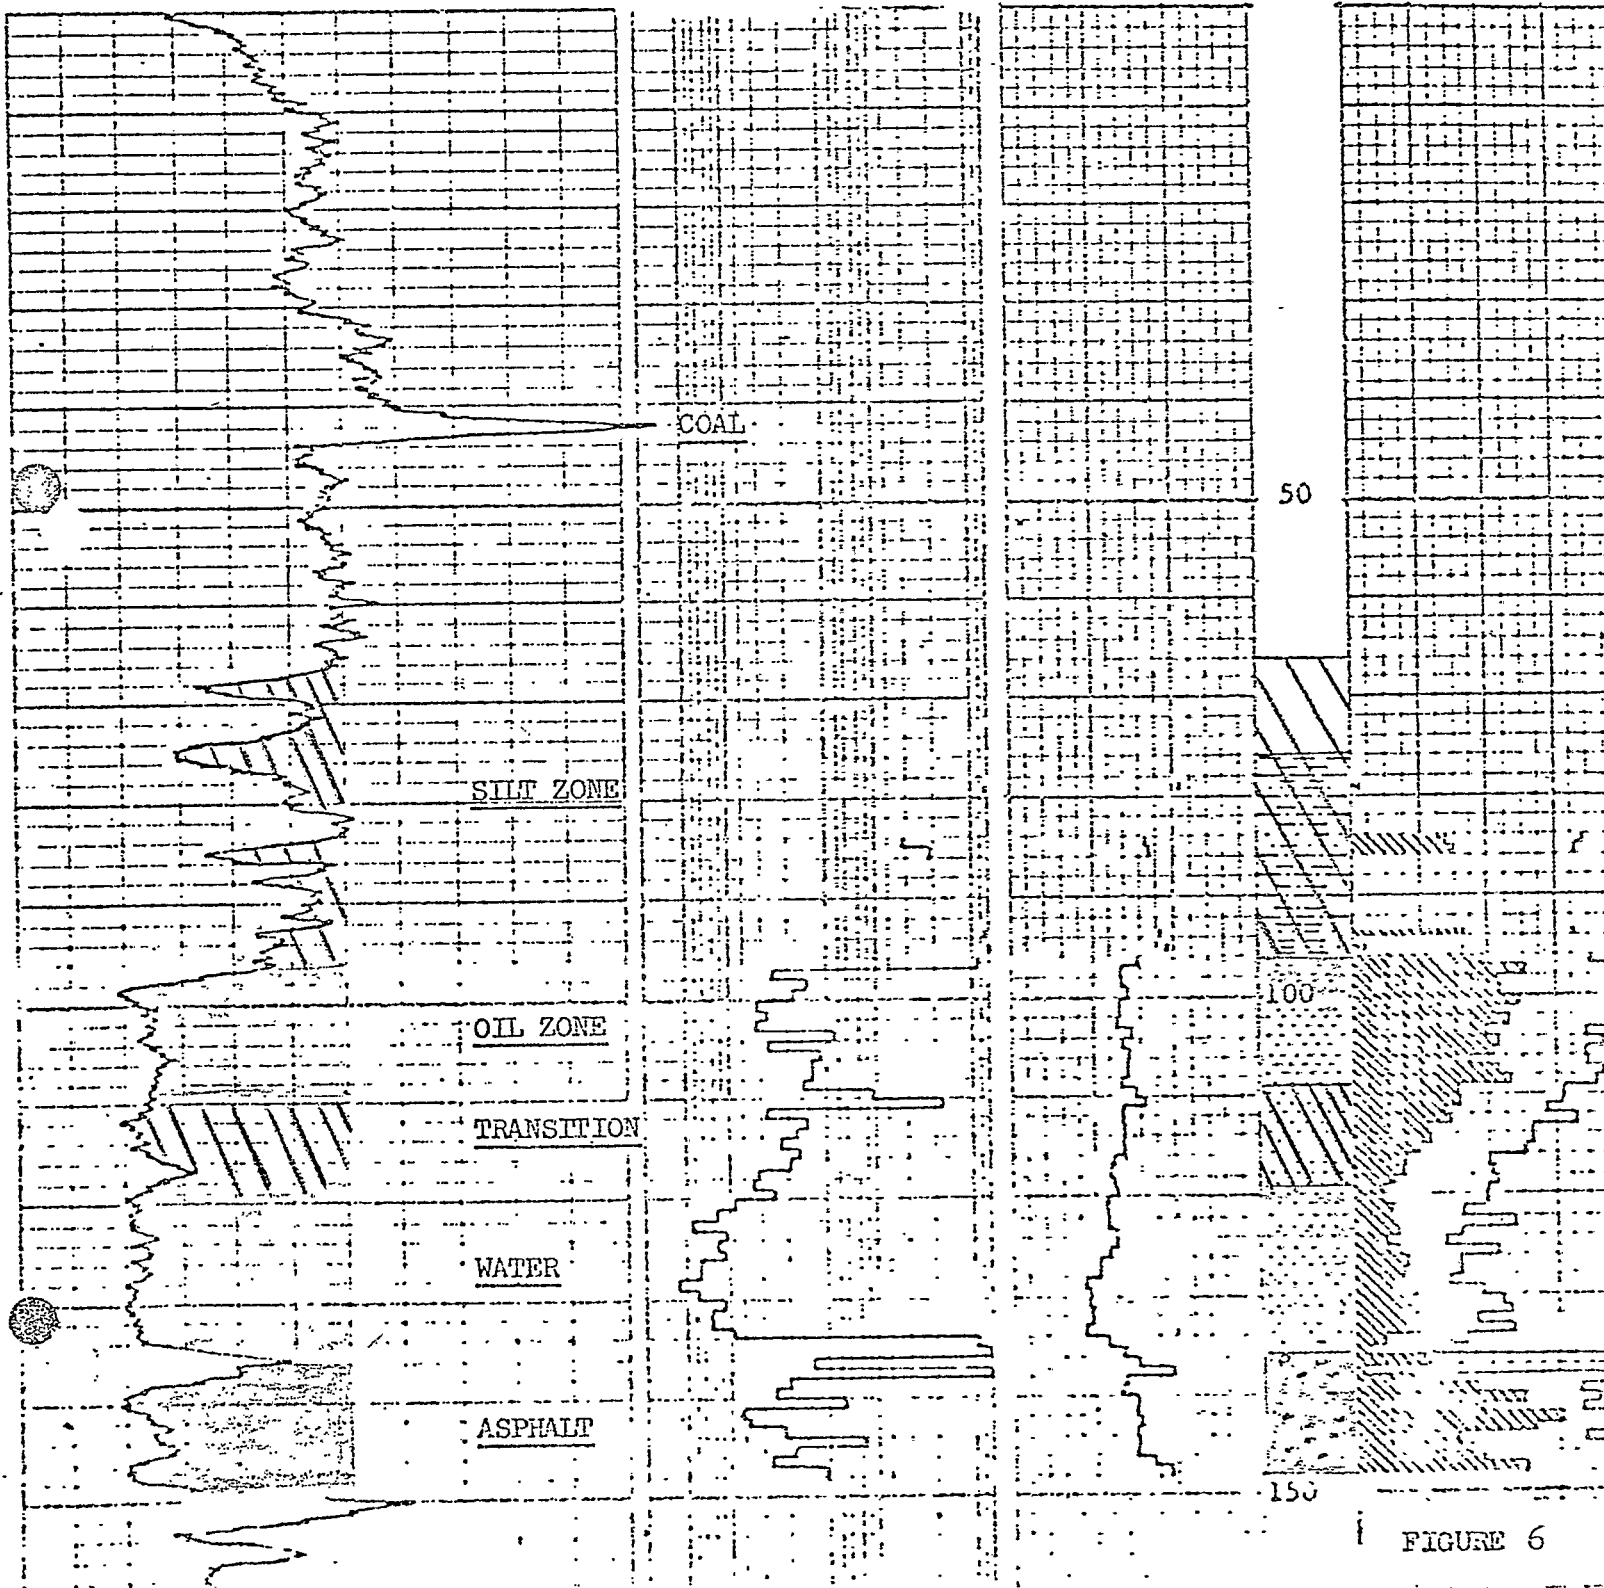


FIGURE 6