


CURRENT PRODUCING ZONES
NOVEMBER 1995

DEER CREEK LANSING E&F		LECOMPTON LANSING C		INDIAN CAVE PONY CREEK		WHITE CLOUD DOUGLAS
		SEVERLY SAND		OTHER		

COMANCHE GATHERING SYSTEM

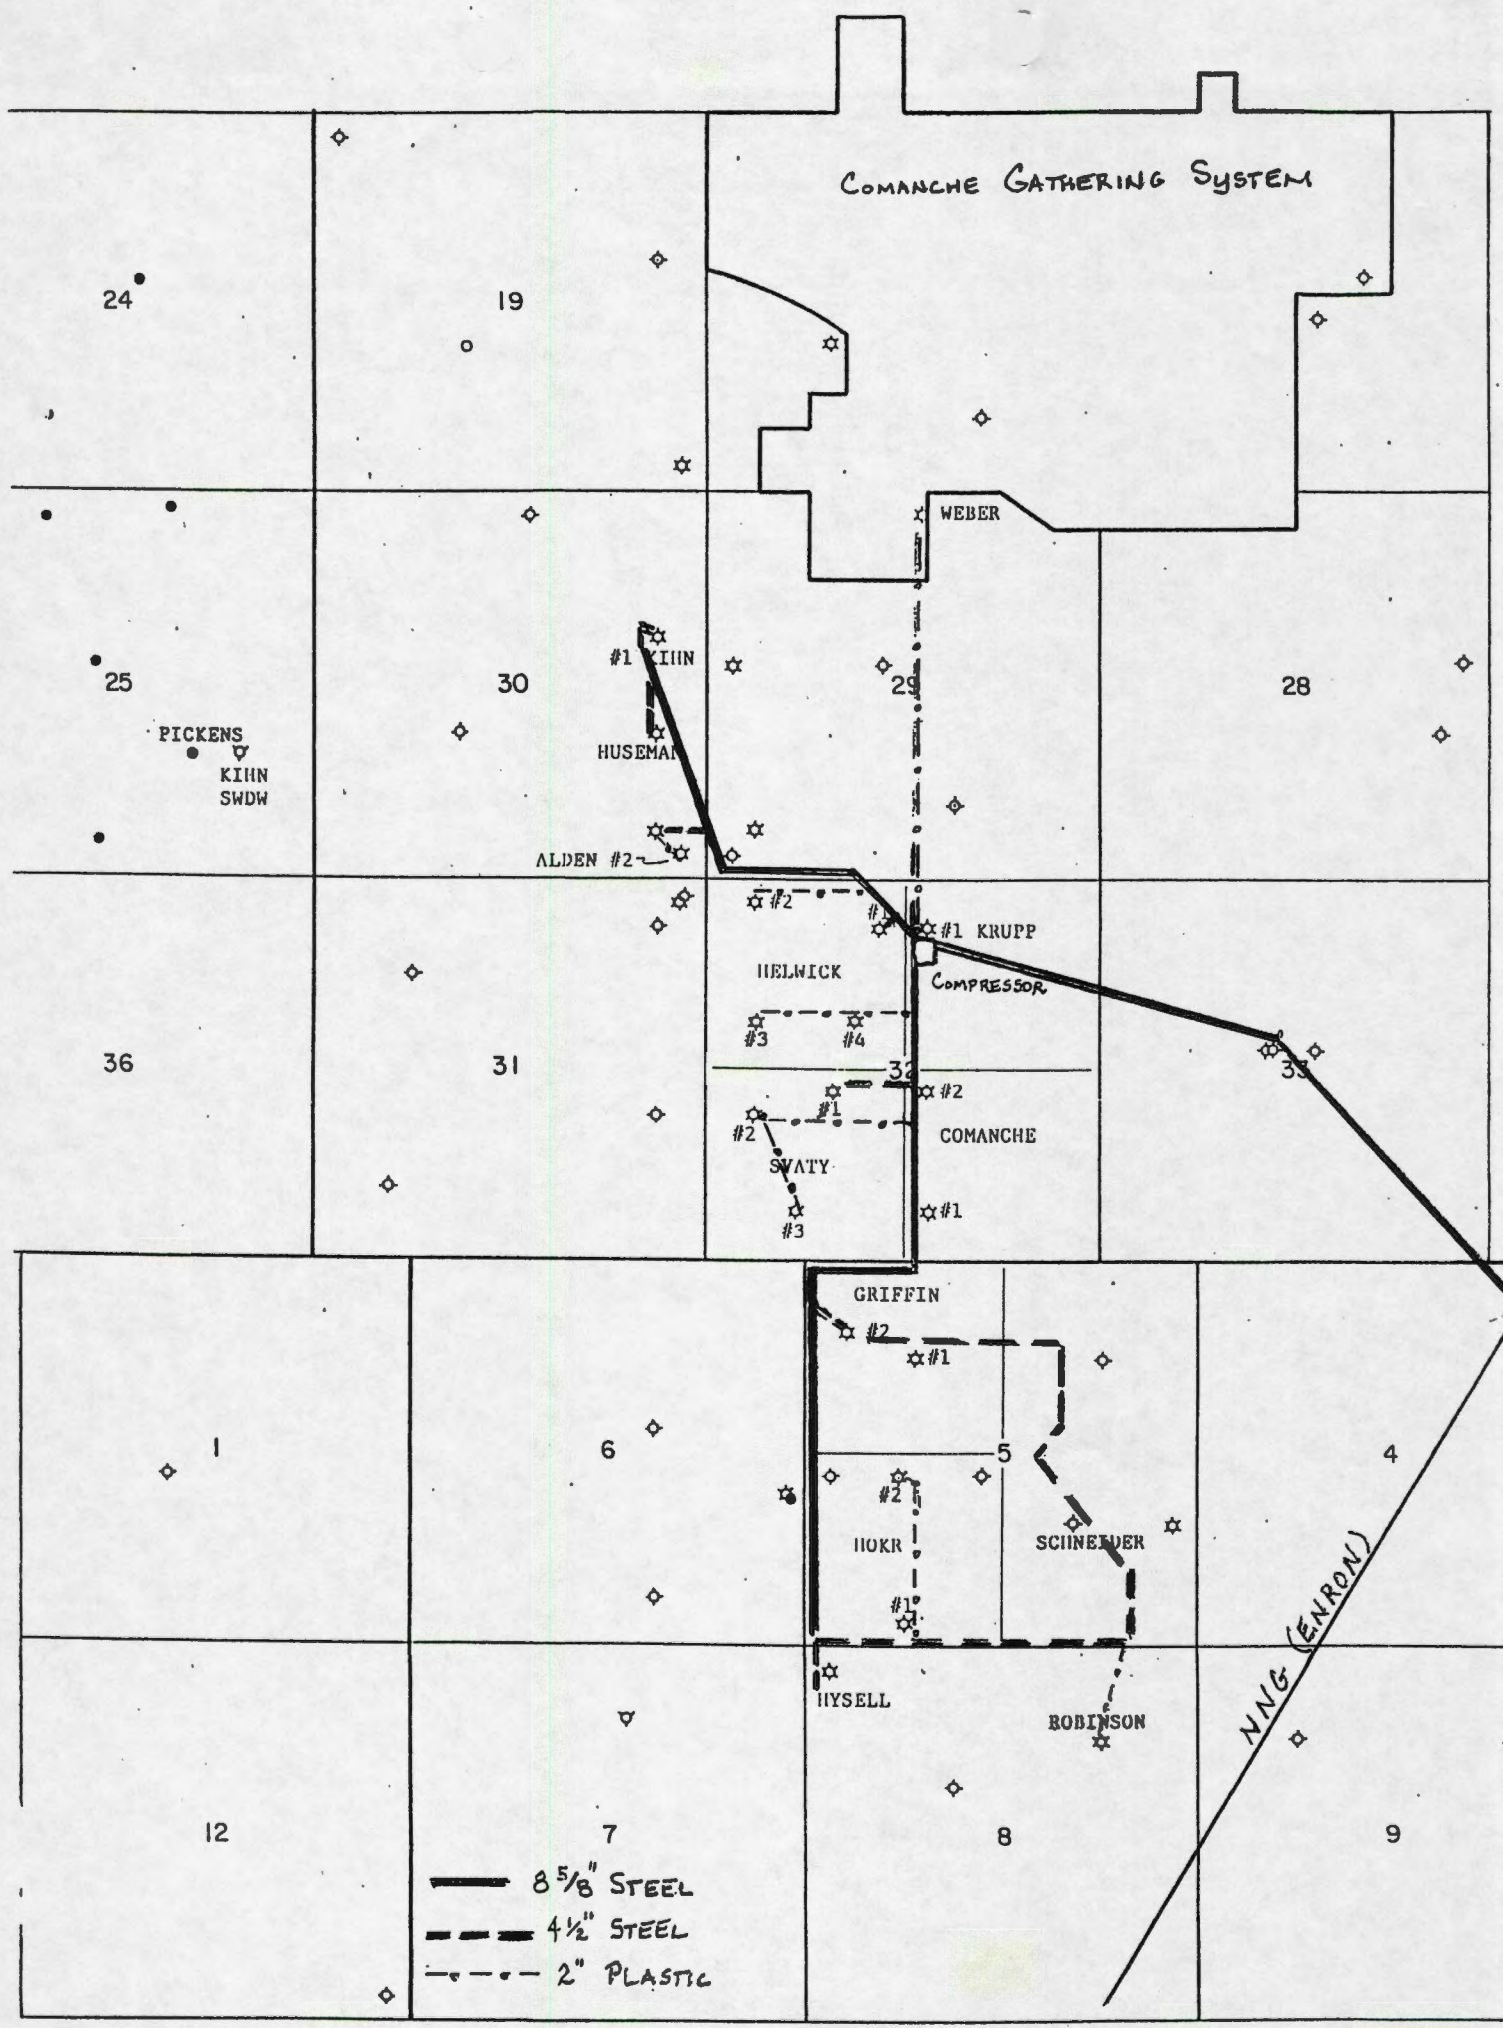

——— 8 5/8" STEEL
 - - - 4 1/2" STEEL
 ····· 2" PLASTIC

isas 67490-0525

R-8-W

1
Bob Panzer, Ell.

12

13
Rudolph Neuman Ell.
Robert Janousek Ell.

14
John Pepplatt
Dave Svaty
Fred Pepplatt Ell.

24

25

36
KANOPOLIS

HWY 111 (1900)

HWY 140

CLEAR CREEK TWP.

111

111

111

T-15-S SHERMAN TWP. ELLSWORTH SHERMAN TWP. R-8-W

James R. Warta STUX	Frank W. Warta TRUST	Flint P. Warta	Alan L. Waymaster STUX	Lloyd Grothusen	Lester F. Katzenmeyer STUX	Herbert Soukup	Donald Bircher STUX	Floyd A. Riemann STUX	Denny E. Helvey
Robert S. Homolka	Erwin G. Burmeister	Erwin G. Burmeister	Brian K. Falk	Richard A. Hayes STUX	Lloyd W. Grothusen REV. TR.	Marie Warnhoff	Herbert C. Soukup STUX	Genevieve E. Livingston	Dale J. Neuman STUX
Raymond Kralk	Dell M. Langerman	Roger H. Novak	Ray Alan Christiansen STUX	Dorothy C. Schmoekel M.P. Lovel	Leonard Burmeister STUX	LeRoy & Janice Huseman	H. Leroy Huseman TRUST	Mark Scott Neuman	Mark Neuman
James Urbanek	Ellsworth County	Adolph & Eva M. Homolka STUX	Adolph & Eva M. Homolka STUX	First Presb. Church	James R. Warta STUX	Lloyd Grothusen REV. TRUST	Thomas H. Warta	Denny E. Helvey	M. & F. Korinek
Marlan Jiricek FAM. REV. TR.	J. & E.G. Urbanek Donald S. Soukup	August L. Zom	Adolph & Eva M. Homolka STUX	First Presb. Church	Frank W. Warta Ronald J. Meier	Frank W. Warta TRUST	Dorothy M. Warta TRUST	Dale G. Grothusen TRUST	Thomas H. & Diane Warta STUX
Douglas D. Harms STUX	James R. & Laura M. Warta STUX	Donald J. Soukup STUX	Paul L. Aylward ETAL	Paul L. Aylward ETAL	Frank W. Warta TRUST	Frank W. Warta TRUST	Robert S. Homolka	Anna M. Bender STUX	Vera Pepplatt
Cecil W. Grubb STUX	Dianne Schultz	Frances Elizabeth Clark TRUST	Ralph Doubrava STUX	Rolland Bircher STUX	Svaty Brothers STUX	C. & M.A. Grubb STUX	D.F. & B. Nankie TRUST	Ada Mae Griffith	Douglas D. Donley
E.E. & L.C. Reed STUX	Emma B. Huseman	D. & D. Kinn TR.	Joseph Eugene Jelinek	Georgia A. Weber ETAL	St. Francis Boys' Home	Robert C. & Joan C. Mailr STUX	Robert C. Mailr, Jr. STUX	Thomas D. Woods STUX	Frank W. Warta TRUST
Rolland Bircher STUX	G.E. & L. Alden	Charles & Blanche Helwick	Charles & Blanche Helwick	John W. & Diane M. Krupp STUX	Henry St. Clair O'Donnell	Blanche C. Kirk	Henry J. Janousek	Lloyd W. Grothusen REV. TRUST	Floyd White Klema
Frank Hochman & Betty R. Belton TRUST #31	Garfield Svaty STUX	Donald Ray Svaty	Ronald E. Stepanek	Shirley F. Kempke	M.&D. E.K.	Robert J. Janousek	Lloyd W. Grothusen REV. TRUST	B. & 3H Inc.	D.E. & P. Berry TR.

ELLSWORTH

140

111

111


14

ASH CREEK TWP

ELLSWORTH COUNTY, KANSAS 1996

Section #23 1. Larry Edwards

Section #33 1. John W. & Diane M. Krupp

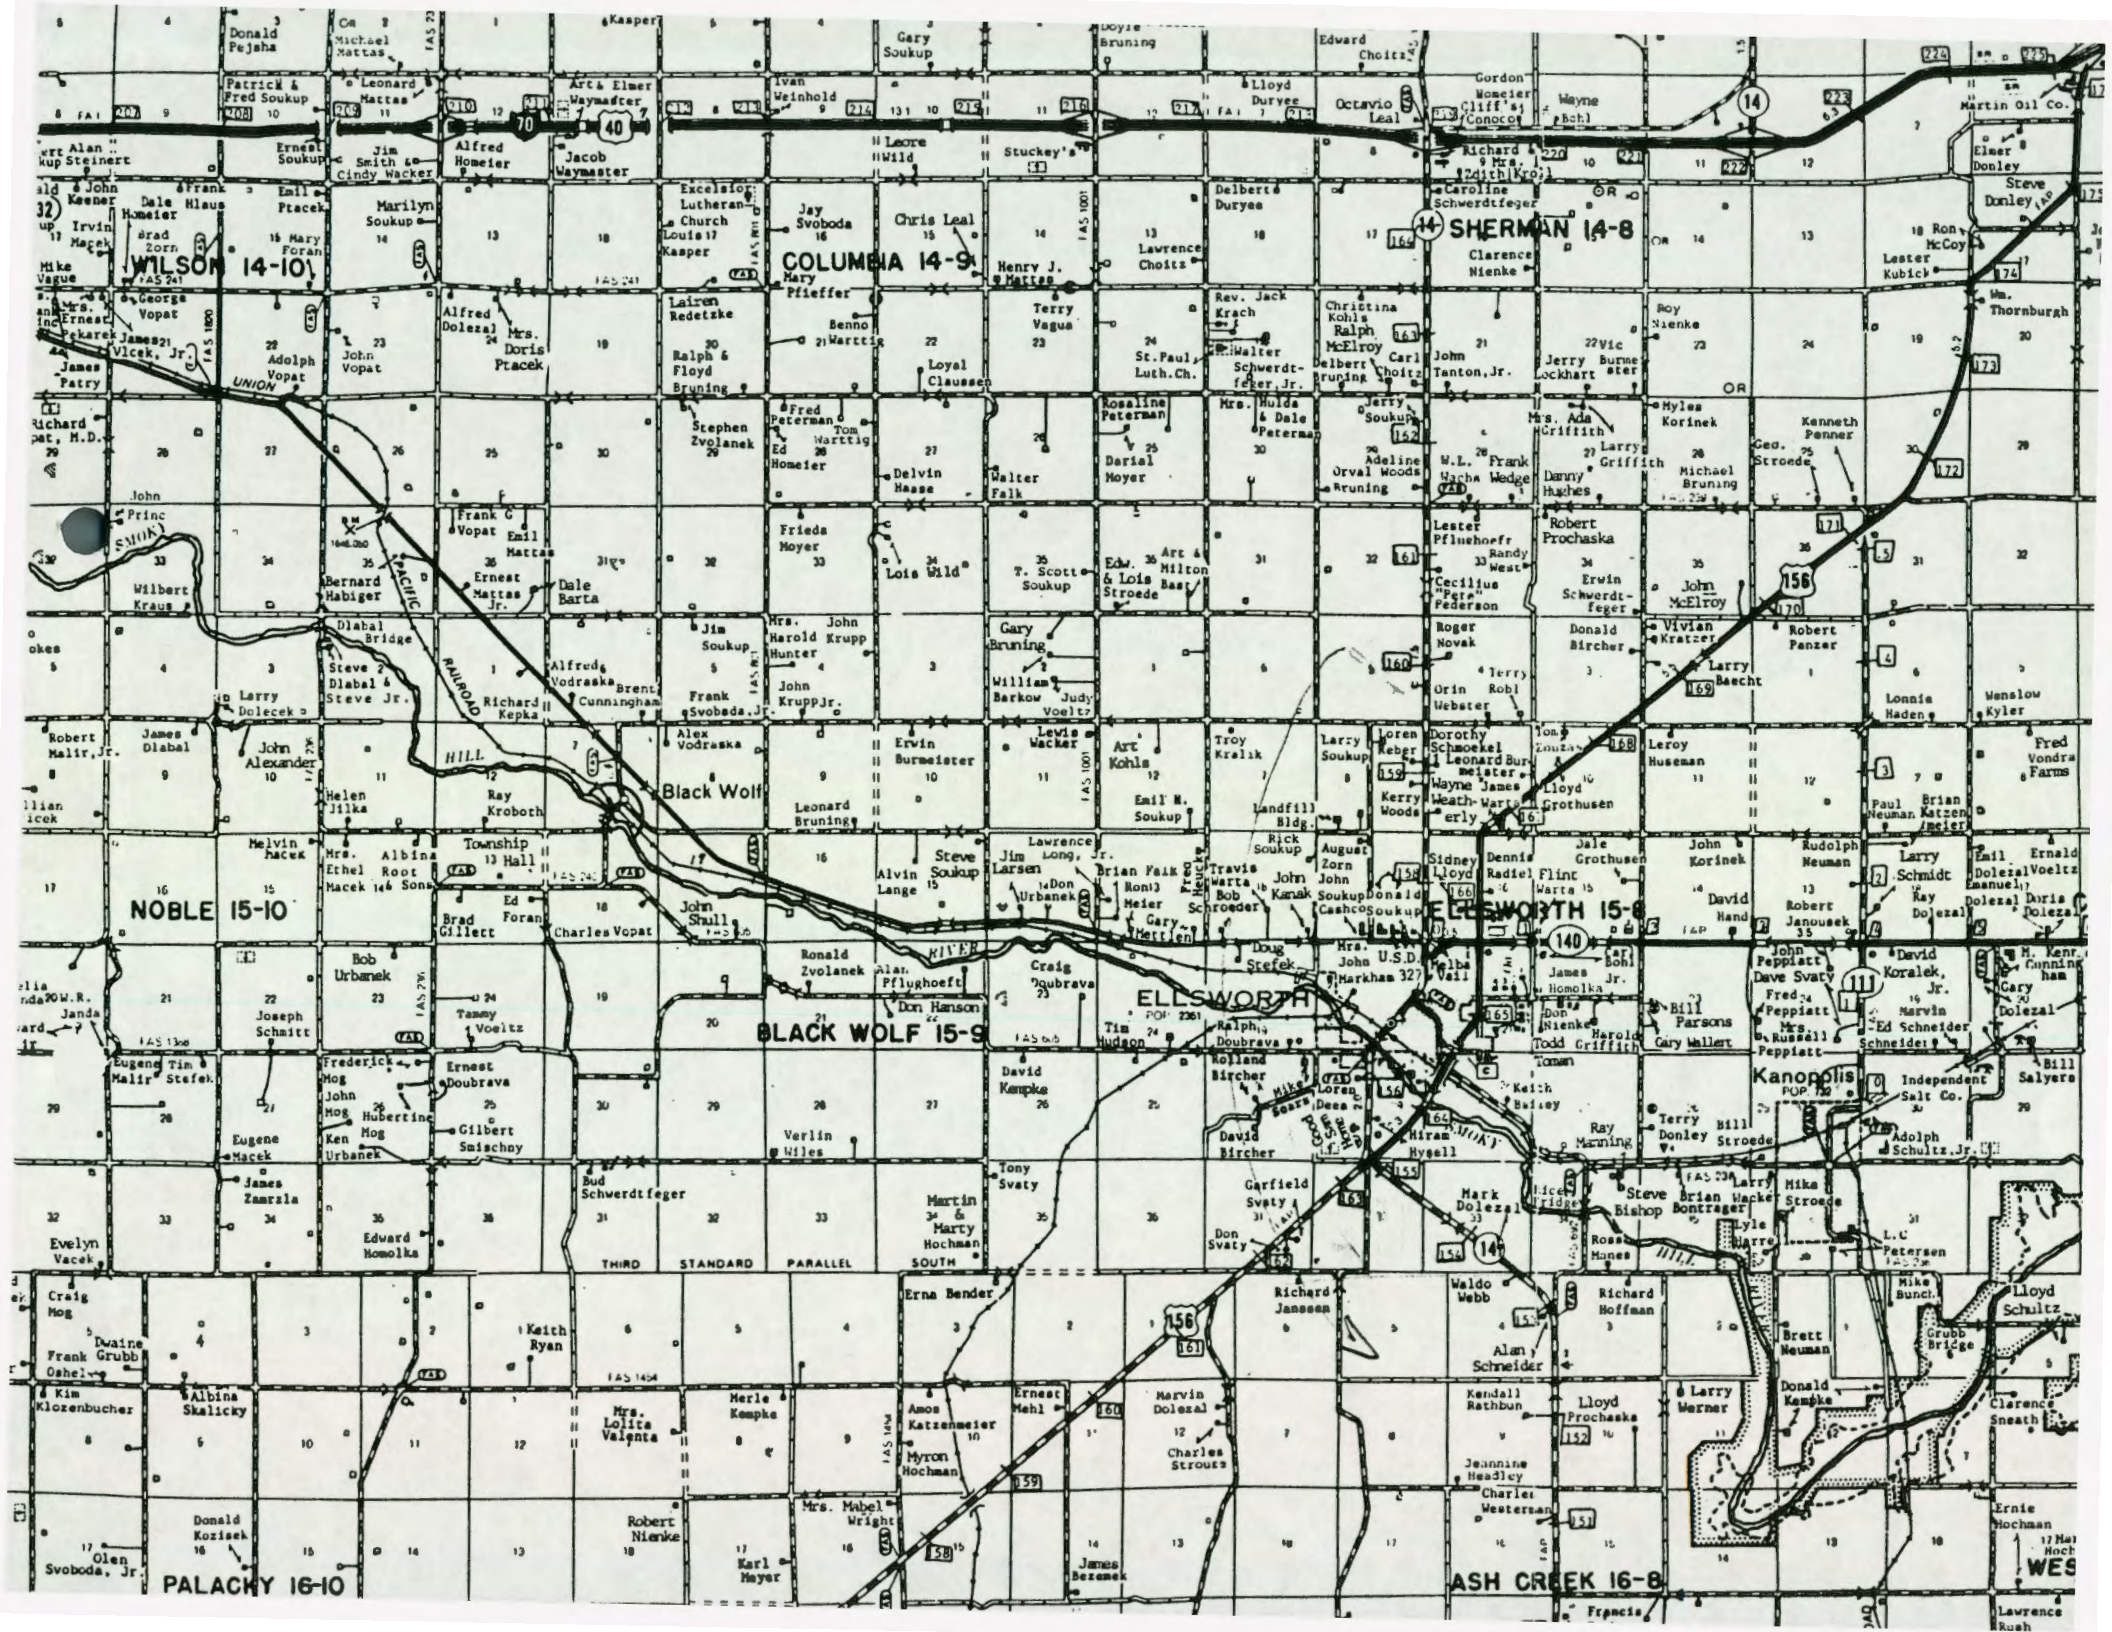

WILSON 14-10

COLUMBIA 14-9

SHERMAN 14-8

NOBLE 15-10

Black Wolf

BLACK WOLF 15-9

ELLSWORTH

ELLSWORTH 15-8

Kanopolis

PALACHY 16-10

ASH CREEK 16-8

WES