



**RUPE OIL COMPANY, INC.
MEAD LEASE
SW. 1/4, SECTION 14, T26S, R18W
EDWARDS COUNTY, KANSAS**

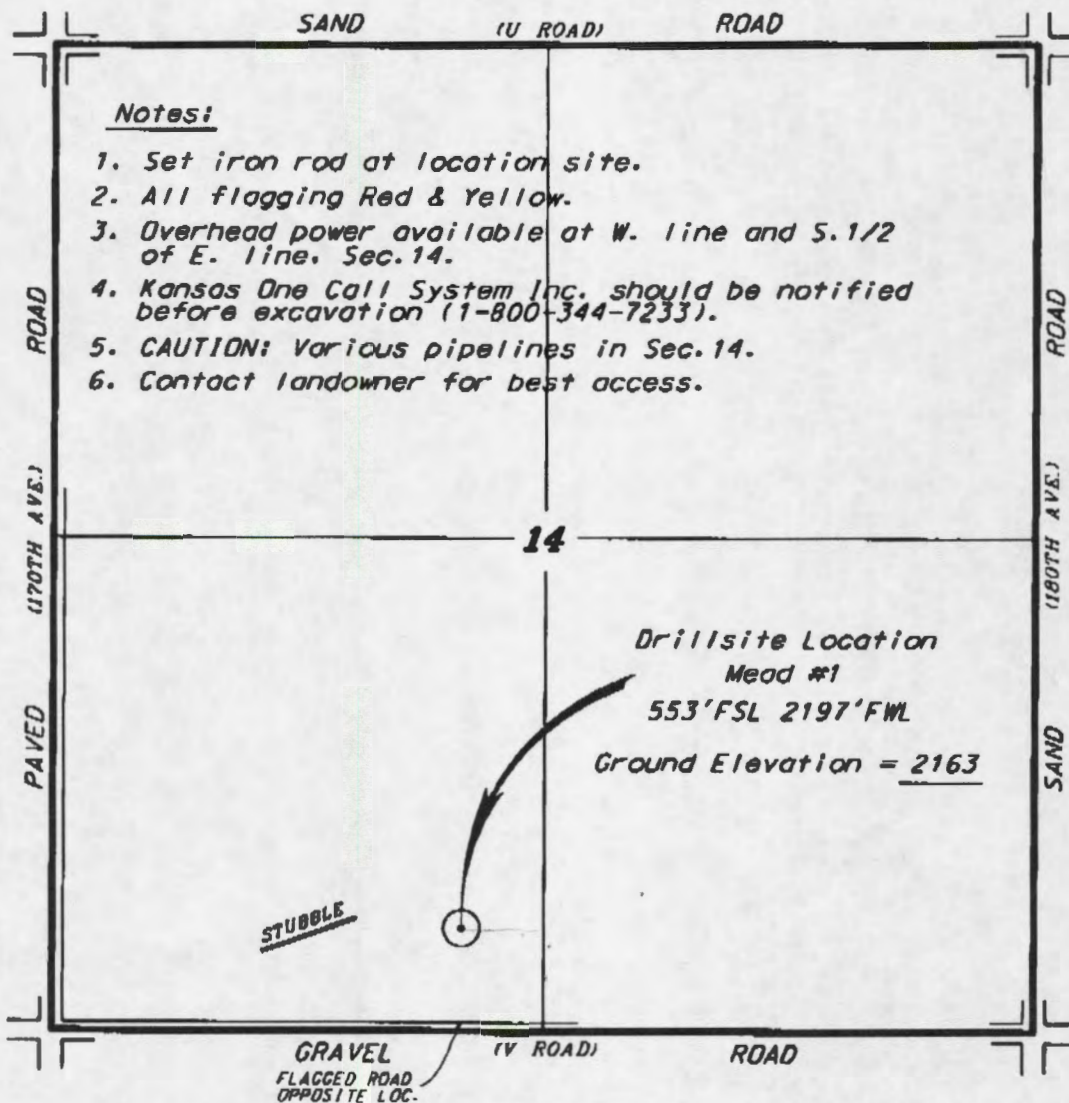

SCALE 1" = 1000'

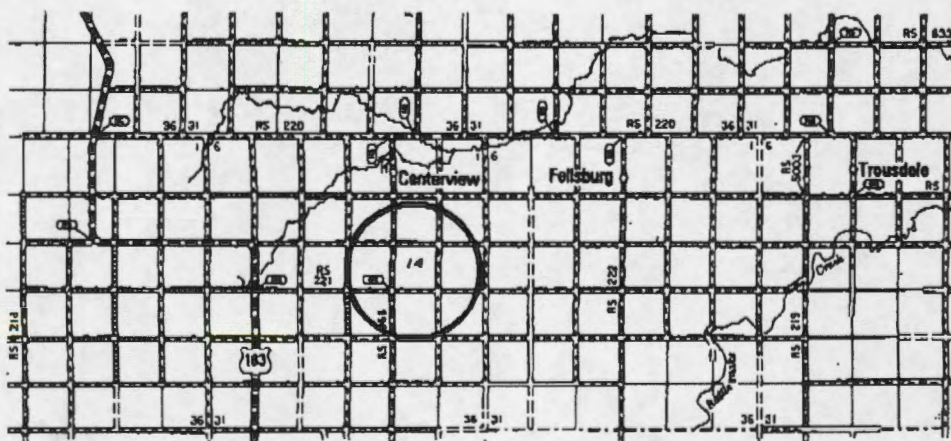

* Controlling data is based upon the best maps and photographs available to us and upon a regular section of land containing 640 acres.


* Acreage/section lines were determined using the normal standard of care of oilfield surveyors practicing in the state of Kansas. The section corners, which establish the precise section lines, were not necessarily located, and the exact location of the drillsite location in the section is not guaranteed. Therefore, the operator securing this service and adopting this plat and all other parties relying thereon agree to hold Central Kansas Oilfield Services, Inc., its officers and employees harmless from all losses, costs and expenses and said entities released from any liability from incidental or consequential damages.

* Elevations derived from National Geodetic Vertical Datum.

Date April 7, 2009


CENTRAL KANSAS OILFIELD SERVICES, INC. (620)792-1977

* Ingress and egress to location as shown on this plat is for usage only and may not be legally opened for public use. Contact landowner, tenant and county road department for access.

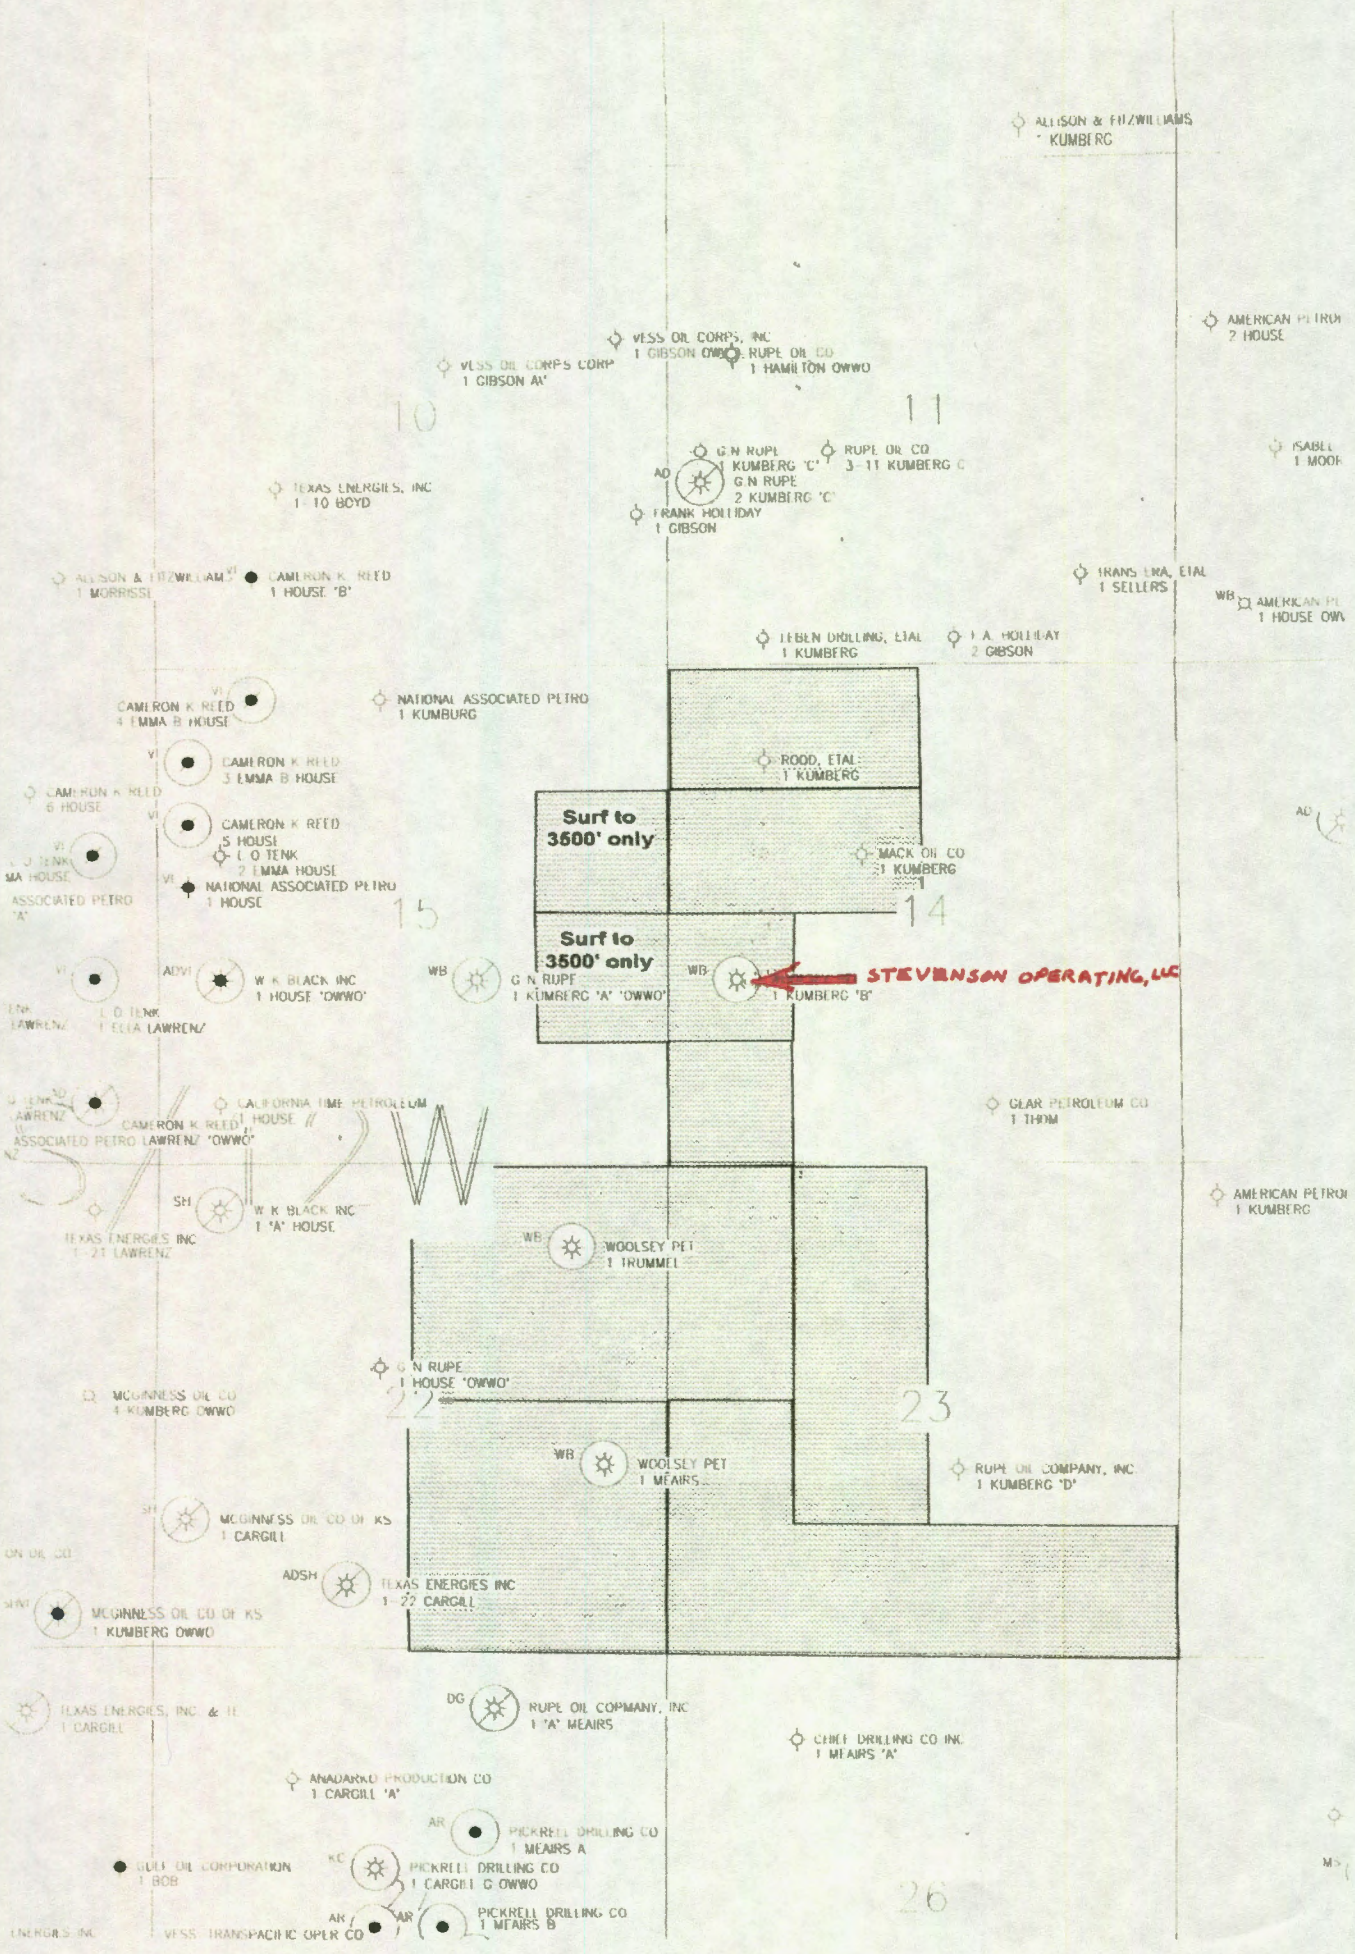

STEVENS ON OPERATING, LLC

R. 18 W.

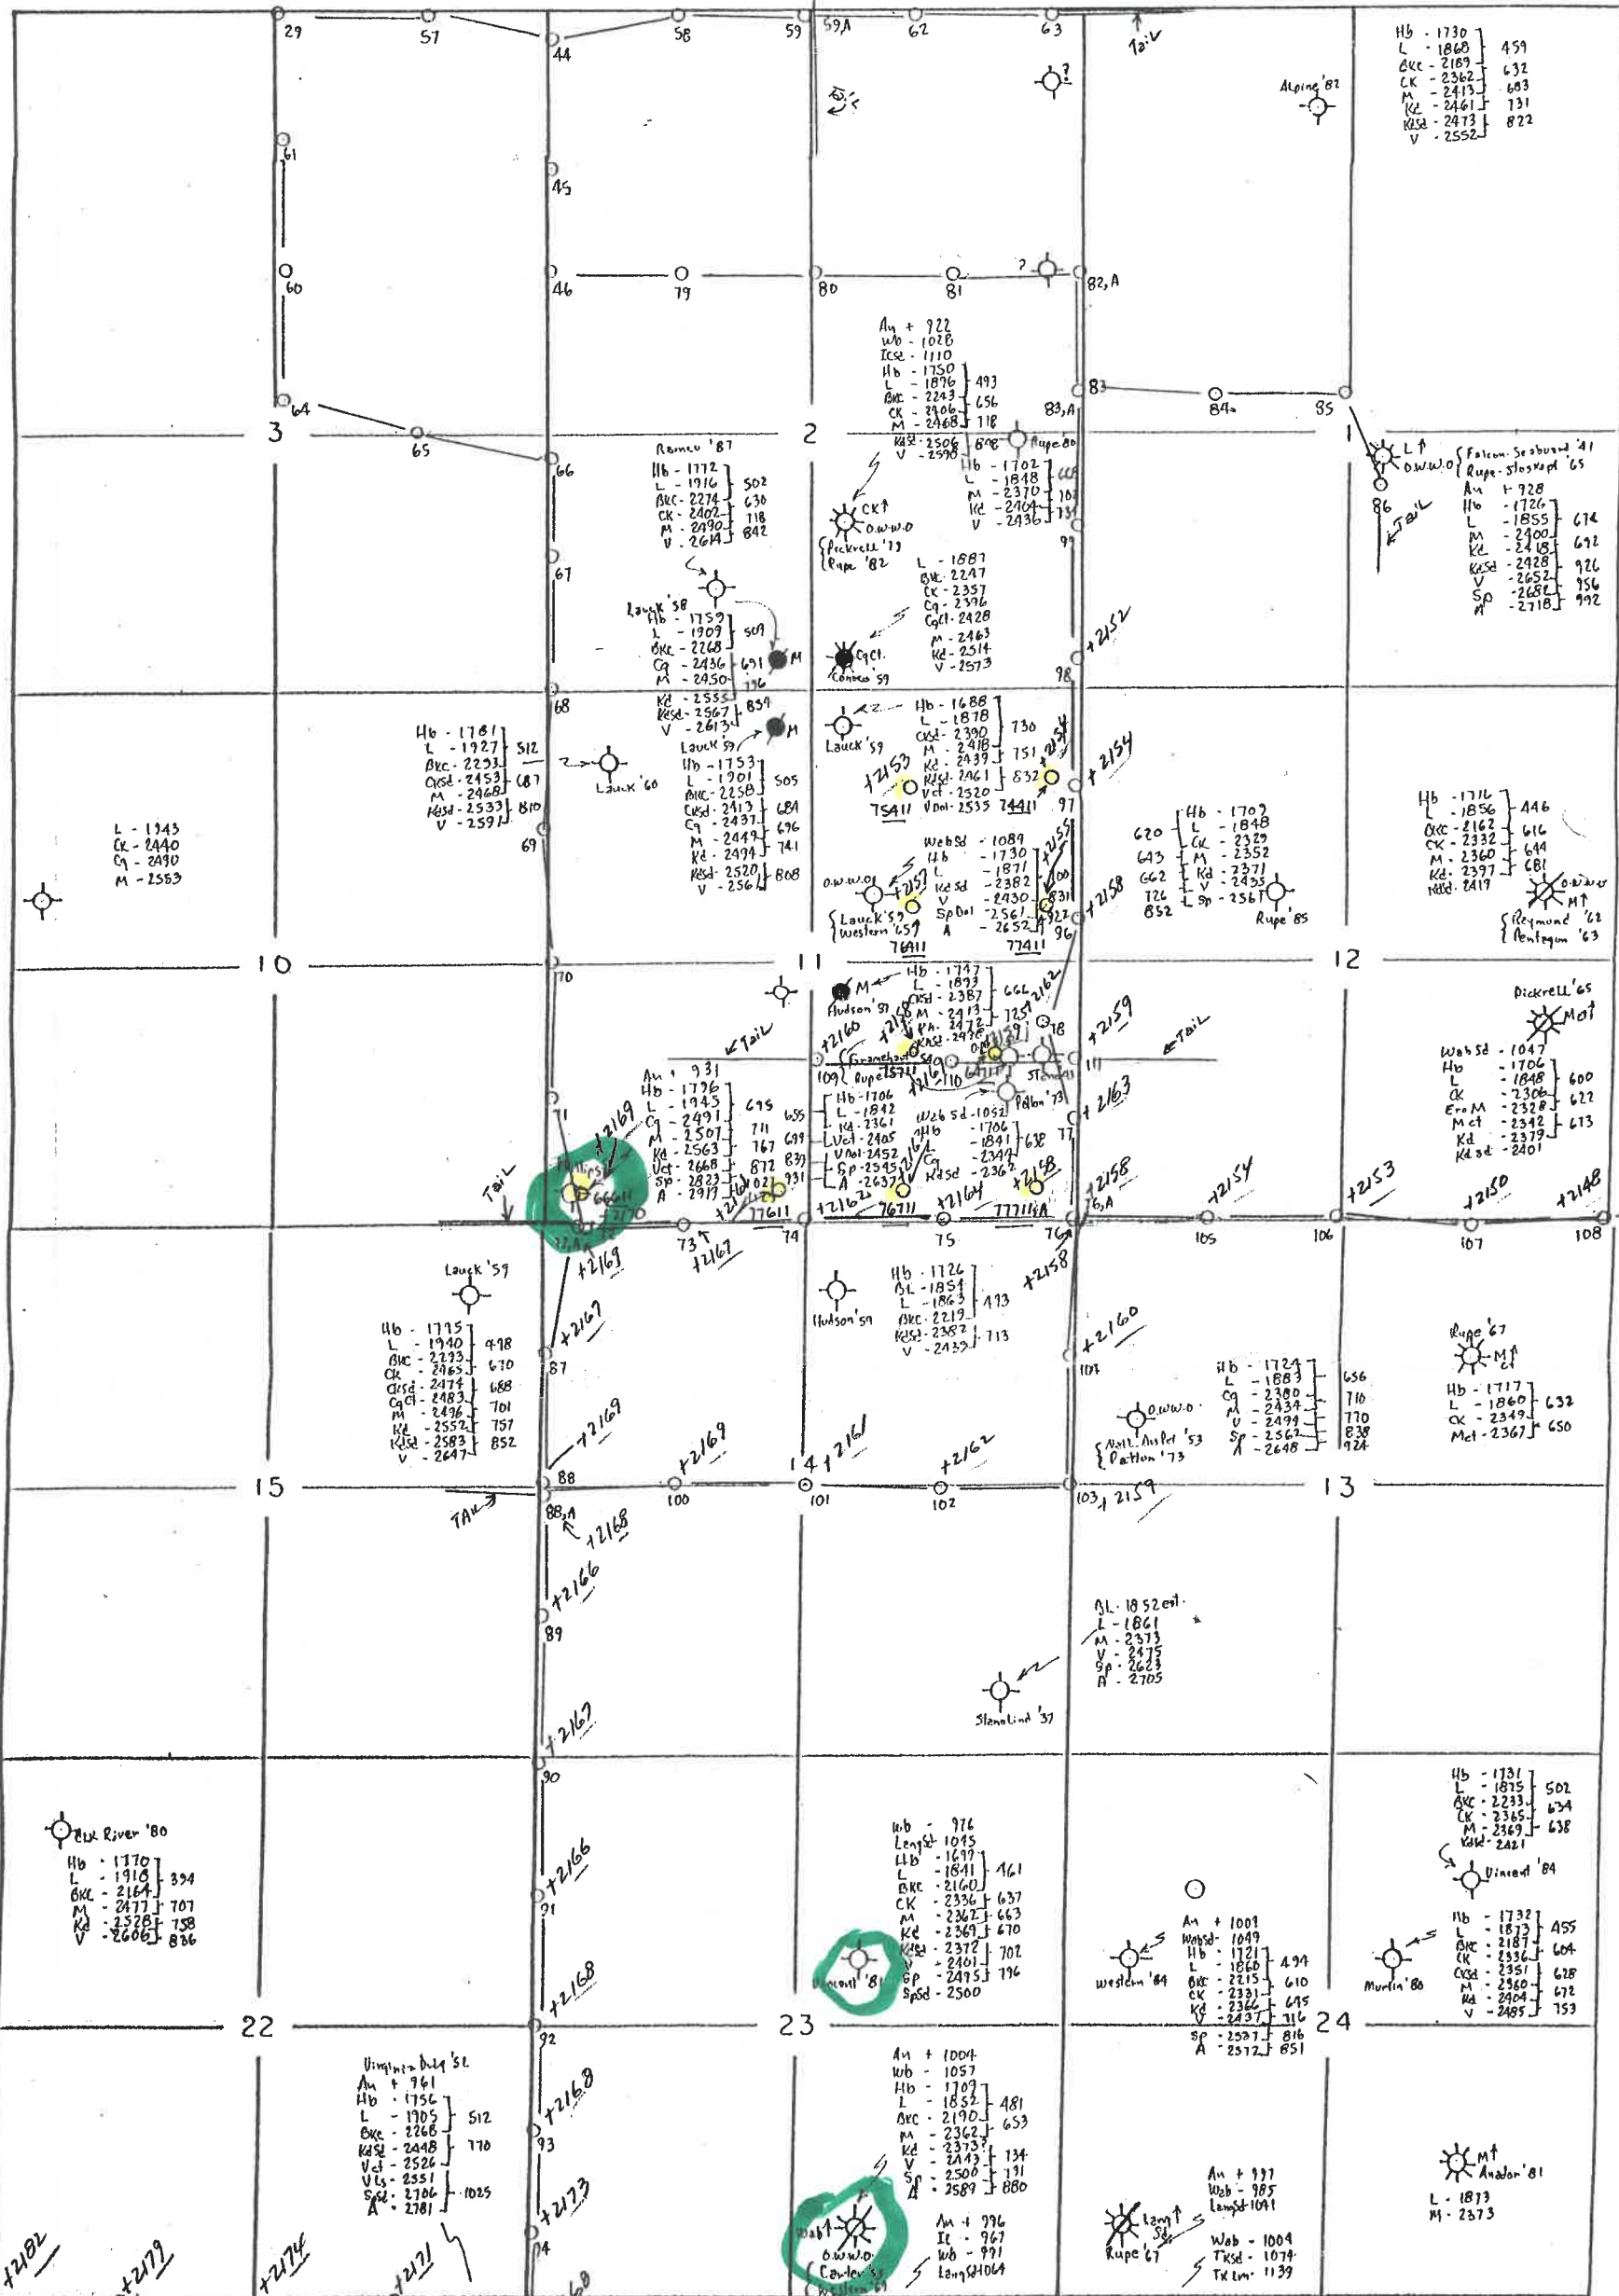

Case #1
COP
NW-NE-SW
20-26-16

0 = Prospect W-1 by S.S.C.
10 = Prospect W-1 by S.S.C.
1 = 3W-Fellsburg

Interpretation by:
BILL D. HAM
Consulting Geophysicist
333 E. English - Suite 310
Wichita, Ks. 67202-4315
FOR
RUPE OIL CO., INC.

Prospect: RAINBOW VALLEY (ADDN'L)
County: EDWARDS State: KS
Contoured on Surface Elevations
Datum: Sea level
Scale: 3" = 1 MILE
Date: 6/19/06
Prepared By: Bill D. Ham
S. Elev. only - not sur.
100% continuous profile
110' offset