

F.G. Hall Co.
Don Lambert 'E' 2-8

Superior Testers Enterprises, Inc.

R.R. 3, Box 295B, Great Bend, Kansas 67530

(316) 792-6902

15-607-23086-0000

8-305-13w

Date 11/08/06 Location S-30 E-13N Elevation 41938 County Calder

Company DON LAMBERT Number of Copies 5

Charts Mailed to F.G. Hall Company LLC

Drilling Contractor Duke #7

Length Drill Pipe 4922 I.D. Drill Pipe 3.8 Tool Joint Size 4.5

Length Weight Pipe --- I.D. Weight Pipe --- Tool Joint Size ---

Length Drill Collars 177 I.D. Drill Collars 2.25 Tool Joint Size 4.5

Top Packer Depth 4516 Bottom Packer Depth 4521 Number of Packers 2 Packer Size 6.75

TESTED FROM 4521 TO 4546 ANCHOR LENGTH 25' TOTAL DEPTH 4546 Hole Size 778

LEASE & WELL NO. DON LAMBERT E 2-8 FORMATION TESTED Kindel Hook TEST NO. 1

Mud Weight 9.4 Viscosity 48 Water Loss 8.8 Chlorides - Pits 3000 D.S.T. ---

Maximum Temp. 120 °F Initial Hydrostatic Pressure (A) 2139 P.S.I. Final Hydrostatic Pressure (H) 2108 P.S.I.

Tool Open I.F.P. from 1:05 pm to 1:20 pm 15 min

Tool Closed I.C.I.P. from 1:20 pm to 2:20 pm 60 min

Tool Open F.F.P. from 2:20 pm to 3:05 pm 45 min

Tool Closed F.C.I.P. from 3:05 pm to 4:35 pm 90 min

Initial Blow Good blow built to 6"

Final Blow Strong blow built to bottom of bucket in 26 min.

Total Feet Recovered 207' of Gas in m.p.p Gravity of Oil --- Corrected

10 Feet of Drill Mud %Gas --- %Oil 100 %Mud --- %Water ---

Feet of --- %Gas --- %Oil --- %Mud --- %Water ---

Feet of --- %Gas --- %Oil --- %Mud --- %Water ---

Remarks ---

Extra Equipment - Jars no Safety Joint yes Extra Packer no Straddle no Hook Wall no

Top Recorder No. 4005 Clock No. Electronic Depth 4542 Cir. Sub no Sampler no

Bottom Recorder No. 2875 Clock No. 2441 Depth 4943 Insurance none

Price of Job ---

Tool Operator ---

Approved By ---

Nº 14661


Superior Testers Enterprises, Inc. shall not be liable for damage of any kind to the property or personnel of the one for whom a test is made, or for any loss suffered or sustained, directly or indirectly, through the use of its equipment, or its statements or opinion concerning the results of any test. Tools lost or damaged in the hole shall be paid for at cost by the party for whom the test is made.

SUPERIOR TESTERS ENTERPRISES L.L.C.

1(800)792-6902

DRILL STEM TEST REPORT

GREAT BEND, KANSAS 67530

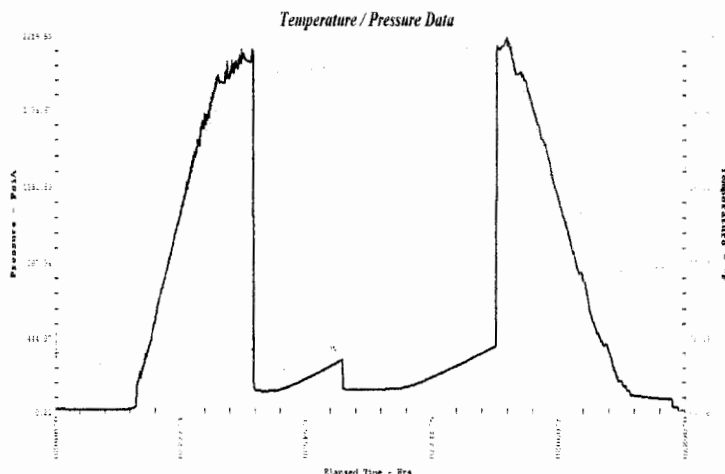

1	Initial Hydrostatic Pressure	2139
2	Initial Flow Pressure	130
3	Final Initial Flow Pressure	134
4	Initial Shut-In Pressure	316
5	Initial Final Flow Pressure	138
6	Final Flow Pressure	140
7	Final Shut-In Pressure	394
8	Final Hydrostatic Pressure	2108

Maximum Temperature 120

GENERAL INFORMATION

COMPANY NAME F.G. HOLL COMPANY LLC.

TEST DATE 11/8/06

SECTION-TOWN-RANGE 8-30E-13W

STATE KANSAS

COUNTY BARBER

ELEVATION GROUND LEVEL 1938

COMPANY REPRESENTATIVE RENE HUSTEAD

LEASE AND WELL NUMBER DON LAMBERT E 2-8

FORMATION TESTED KINDERHOOK

DRILL STEM TEST NUMBER 1

REPORT NUMBER 14661

ELEVATION KELLY BUSHINGS 1950

TESTING ENGINEER KEVIN WEBSTER

TOOL SETTING INFORMATION

TEST INTERVAL (From) 4521

TEST INTERVAL (to) 4546

ANCHOR LENGTH 25

TOTAL DEPTH (ft) 4546

TOP PACKER DEPTH 4516

BOTTOM PACKER DEPTH 4521

NUMBER OF PACKERS 2

PACKER SIZE 6 3/4

HOLE SIZE 7 7/8

FLOW TIMES

TOOL OPEN (from) 1:05

INITIAL OPEN TOOL OPEN (to) 1:20

DURATION (min.) 15

TOOL OPEN (from) 2:20

FINAL OPEN TOOL OPEN (to) 3:05

DURATION (min.) 45

TOOL CLOSED (from) 1:20

INITIAL SHUT-IN TOOL CLOSED (to) 2:20

DURATION (min.) 60

TOOL CLOSED (from) 3:05

FINAL SHUT-IN TOOL CLOSED (to) 4:35

DURATION (min.) 90

INITIAL FLOW GOOD BLOW BUILT TO 6"

FINAL FLOW STRONG BLOW BUILT TO BOTTOM OF BUCKET IN 26 MINUTES

RESISTIVITY AT DEGREES CHLORIDES

FEET OF	RECOVERY	%	%	%	%
Recovery	DESCRIPTION	GAS	OIL	MUD	WATER
1) 30	DRILL MUD			100	
2)					
3)					
4)					
5)					

Company: F.G. HOLL COMPANY
30E RGE. 13W
Lease & Well No: DON LAMBERT E 2-8
Test #: 1 Date: 11/08/06
SEC. 8 1WP.

SUPERIOR TESTERS ENTERPRISES L.L.C.

DRILL STEM TEST REPORT

GREAT BEND ,KANSAS 67530 (800)792-6902

GENERAL INFORMATION

COMPANY NAME	F.G. HOLL COMPANY LLC.	LEASE AND WELL NUMBER	DON LAMBERT E 2-8
TEST DATE	11/8/06	FORMATION TESTED	KINDERHOOK
SECTION-TOWN-RANGE	8-30E-13W	DRILL STEM TEST NUMBER	1
STATE	KANSAS	REPORT NUMBER	14661
COUNTY	BARBER	ELEVATION KELLY BUSHINGS	1950
ELEVATION GROUND LEVEL	1938	TESTING ENGINEER	KEVIN WEBSTER
COMPANY REPRESENTATIVE	RENE HUSTEAD		

EXTRA EQUIPMENT


JARS	NO	EXTRA PACKER (3RD)	NO
SAFETY JOINT	YES	EXTRA PACKER (4TH)	NO
ELECTRONIC RECORDER	YES	STRADDLE	NO
CIRCULATING SUB	NO	HOOK WALL	NO
		SAMPLER	NO
	164 MILES ROUND TRIP FROM		GREAT BEND
TOP RECORDER DEPTH	4542	BOTTOM RECORDER DEPTH	4543
RECORDER NUMBER	91981	RECORDER NUMBER	5463

WELL INFORMATION

DRILLING CONTRACTOR	DUKE #7	DRILL COLLAR LENGTH	177
DRILL PIPE LENGTH	4322	DRILL COLLAR I.D.	2.25
DRILL PIPE I.D.	3.8	TOOL JOINT SIZE	4 1/2 X.H.
TOOL JOINT SIZE	4 1/2 X.H.		
WEIGHT PIPE LENGTH	NONE	MUD WEIGHT #/GAL	9.4
WEIGHT PIPE I.D.	2.25	VISCOSITY	48
TOOL JOINT SIZE	4 1/2 X.H.	WATER LOSS	8.8
		CHLORIDES-PITS	3,000
		CHLORIDES-DST	

COMMENTS

Temperature / Pressure Data

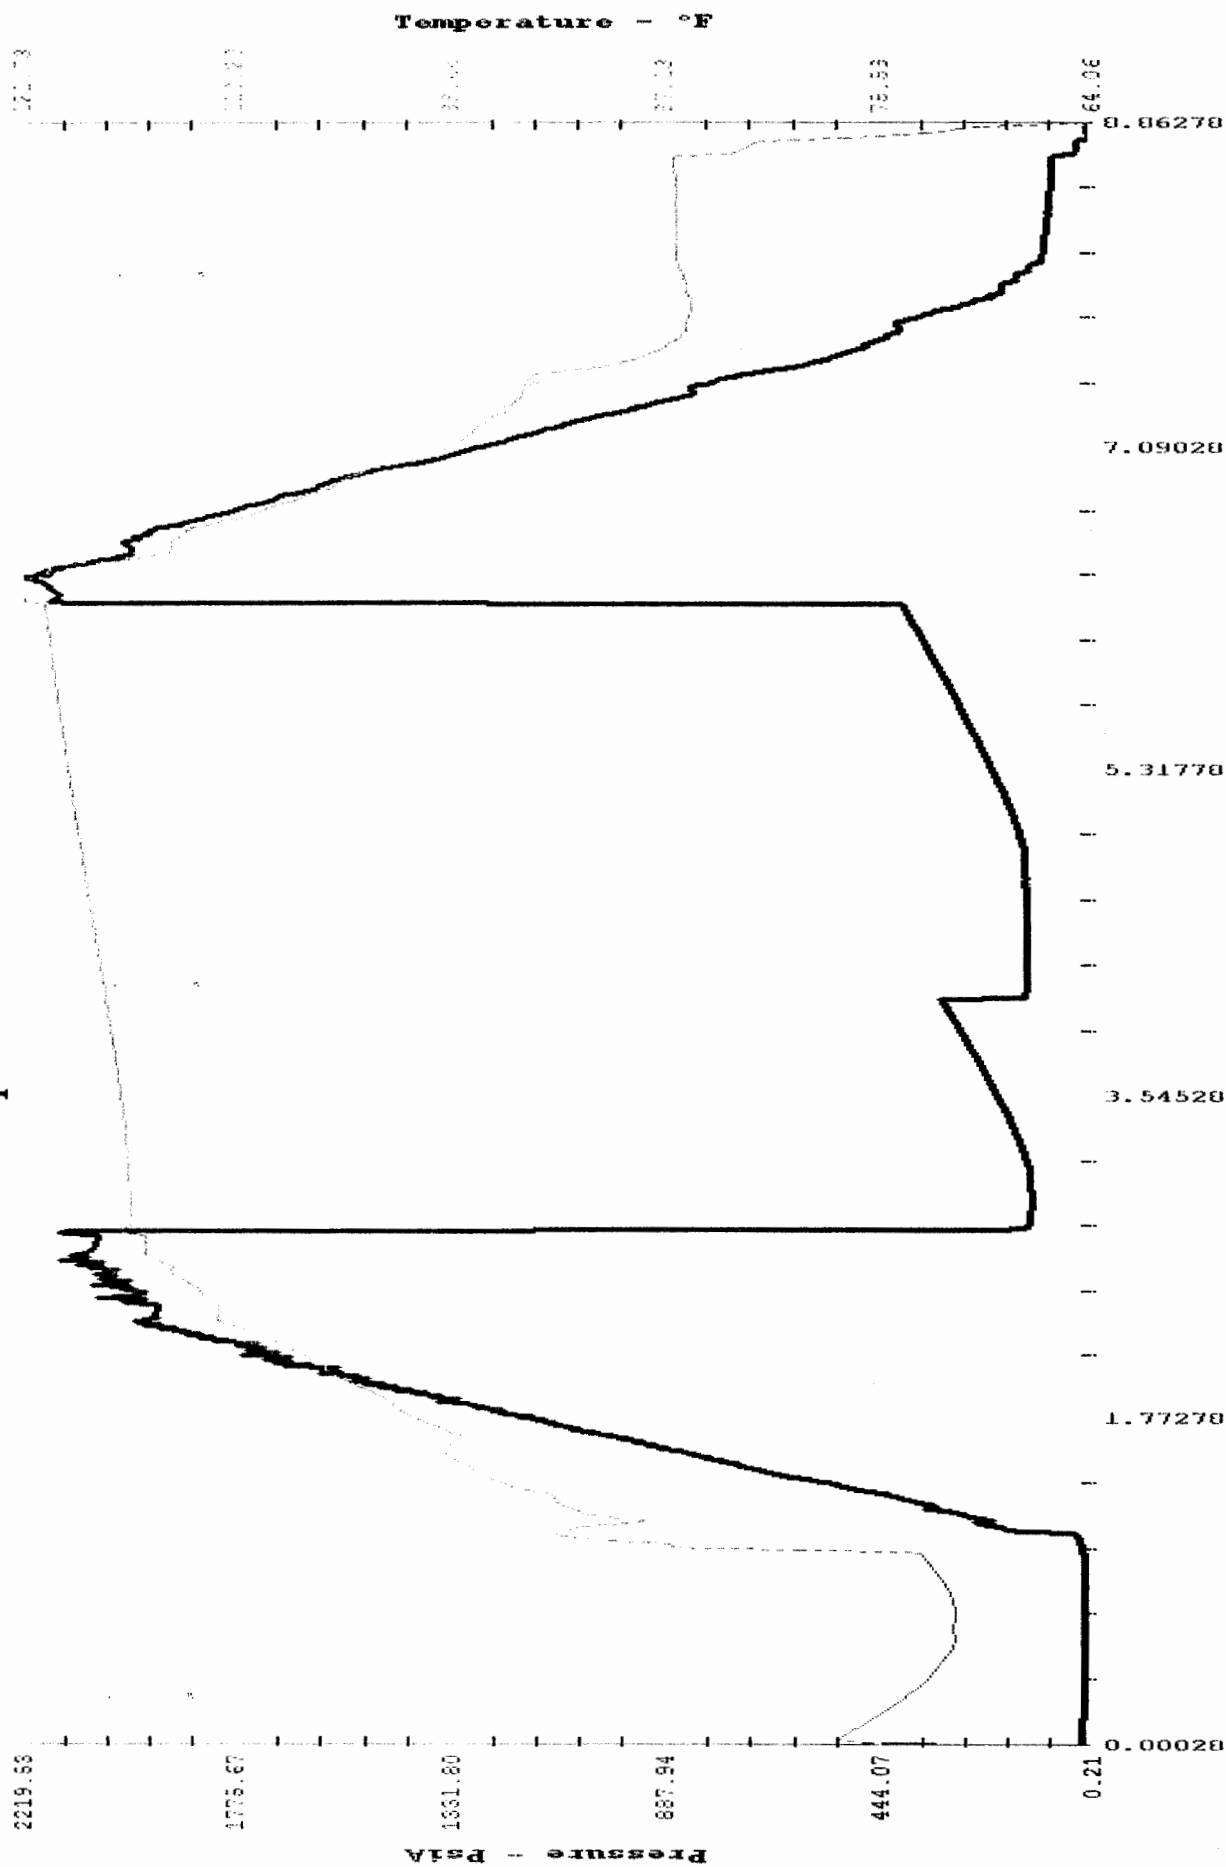

Superior Testers Enterprises, Inc.

R.R. 3, Box 295B, Great Bend, Kansas 67530

(316) 792-6902

Date 11/09/06 Location 8/30E/13W Elevation 1938 County Barber
 Company E.G. Holl company LLC Number of Copies 5
 Charts Mailed to 9431 E. Central St 100 Wichita, KS 67206
 Drilling Contractor Duke #7
 Length Drill Pipe 4453 I.D. Drill Pipe 3.8 Tool Joint Size 4.5
 Length Weight Pipe 0 I.D. Weight Pipe — Tool Joint Size —
 Length Drill Collars 177 I.D. Drill Collars 2.25 Tool Joint Size 4.5
 Top Packer Depth 4608 Bottom Packer Depth 4613 Number of Packers 2 Packer Size 6.75
 TESTED FROM 4613 TO 4647 ANCHOR LENGTH 34' TOTAL DEPTH 4647 Hole Size 7 3/8
 LEASE & WELL NO. Don Lambert E 2-8 FORMATION TESTED Viola TEST NO. 2
 Mud Weight 9.4 Viscosity 48 Water Loss 8.8 Chlorides - Pits 3000 D.S.T. —
 Maximum Temp. 123 °F Initial Hydrostatic Pressure (A) 2374 P.S.I. Final Hydrostatic Pressure (H) 2179 P.S.I.

Tool Open I.F.P. from 10:45 A m to 10:50 A m 5 min
 Tool Closed I.C.I.P. from 10:50 A m to 11:50 A m 60 min
 Tool Open F.F.P. from 11:50 A m to 12:35 P m 45 min
 Tool Closed F.C.I.P. from 12:35 P m to 2:05 P m 90 min

from [B] 206 P.S.I. to [C] 207 P.S.I.
 [D] 1274 P.S.I.
 from [E] 212 P.S.I. to [F] 259 P.S.I.
 [G] 1217 P.S.I.

Initial Blow Strong blow built to bottom of bucket in 1 minute
 Final Blow Strong blow built to bottom of bucket as soon as open
 Total Feet Recovered 357' Fluid Gravity of Oil 42 Corrected

<u>120</u> Feet of <u>Grassy oil</u>	<u>45</u> % Gas	<u>55</u> % Oil	___ % Mud	___ % Water
<u>60</u> Feet of <u>Grassy oil cut mud</u>	<u>50</u> % Gas	<u>10</u> % Oil	<u>40</u> % Mud	___ % Water
<u>177</u> Feet of <u>Grassy oil cut mud</u>	<u>10</u> % Gas	<u>10</u> % Oil	<u>80</u> % Mud	___ % Water
___ Feet of	___ % Gas	___ % Oil	___ % Mud	___ % Water
___ Feet of	___ % Gas	___ % Oil	___ % Mud	___ % Water
Remarks Gas to surface 44 minutes into 2nd open

Extra Equipment - Jars NO Safety Joint YES Extra Packer NO Straddle NO Hook Wall NO
 Top Recorder No. 3875 Clock No. Election Depth 4643 Cir. Sub NO Sampler NO
 Bottom Recorder No. 3875 Clock No. 7441 Depth 4644 Insurance None

Price of Job

Tool Operator 1/2

Approved By NO 14662


Superior Testers Enterprises, Inc. shall not be liable for damage of any kind to the property or personnel of the one for whom a test is made, or for any loss suffered or sustained, directly or indirectly, through the use of its equipment, or its statements or opinion concerning the results of any test. Tools lost or damaged in the hole shall be paid for at cost by the party for whom the test is made.

SUPERIOR TESTERS ENTERPRISES L.L.C.

1(800)792-6902

DRILL STEM TEST REPORT

GREAT BEND, KANSAS 67530

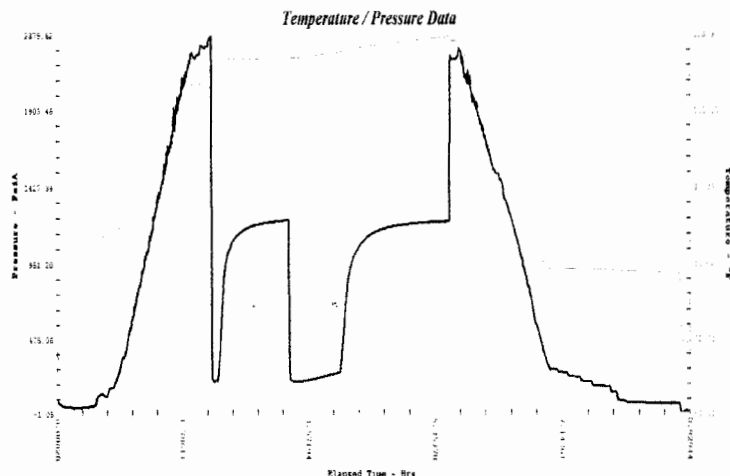

1	Initial Hydrostatic Pressure	2374
2	Initial Flow Pressure	206
3	Final Initial Flow Pressure	207
4	Initial Shut-In Pressure	1224
5	Initial Final Flow Pressure	121
6	Final Flow Pressure	259
7	Final Shut-In Pressure	121 1217
8	Final Hydrostatic Pressure	2179

Maximum Temperature 123

GENERAL INFORMATION

COMPANY NAME F.G. HOLL COMPANY	
TEST DATE 11/9/06	LEASE AND WELL NUMBER DON LAMBERT E 2-8
SECTION-TOWN-RANGE 8-30E-13W	FORMATION TESTED VIOLA
STATE KANSAS	DRILL STEM TEST NUMBER 2
COUNTY BARBER	REPORT NUMBER 14662
ELEVATION GROUND LEVEL 1938	ELEVATION KELLY BUSHINGS 1950
COMPANY REPRESENTATIVE RENE HUSTEAD	TESTING ENGINEER KEVIN WEBSTER

TOOL SETTING INFORMATION

TEST INTERVAL (From) 4613	TOP PACKER DEPTH 4608
TEST INTERVAL (to) 4647	BOTTOM PACKER DEPTH 4613
ANCHOR LENGTH 34	NUMBER OF PACKERS 2
TOTAL DEPTH (ft) 4647	PACKER SIZE 6 3/4
	HOLE SIZE 7 7/8

FLOW TIMES

TOOL OPEN (from) 10:45	TOOL OPEN (from) 11:50
INITIAL OPEN TOOL OPEN (to) 10:50	FINAL OPEN TOOL OPEN (to) 12:35
DURATION (min.) 5	DURATION (min.) 45
TOOL CLOSED (from) 10:50	TOOL CLOSED (from) 12:35
INITIAL SHUT-IN TOOL CLOSED (to) 11:50	FINAL SHUT-IN TOOL CLOSED (to) 2:05
DURATION (min.) 60	DURATION (min.) 90

INITIAL FLOW

STRONG BLOW BUILT TO BOTTOM OF BUCKET IN 1 MINUTE

FINAL FLOW

STRONG BLOW BUILT TO BOTTOM OF BUCKET AS SOON AS OPEN
GAS TO SURFACE IN 44 MIN

		RESISTIVITY	AT	DEGREES	CHLORIDES			
FEET OF		RECOVERY			%	%	%	%
Recovery		DESCRIPTION			GAS	OIL	MUD	WATER
1)	120	GASSY OIL			45	55		
2)	60	GASSY OIL CUT MUD			50	10	40	
3)	177	GASSY OIL CUT MUD			10	10	80	
4)								
5)								

Company: F.G. HOLL COMPANY
 Lease & Well No: DON LAMBERT E 2-8
 Test #: 2
 Date: 11/09/06
 SEC. 8
 1WP.
 30E RGE. 13W

SUPERIOR TESTERS ENTERPRISES L.L.C.

DRILL STEM TEST REPORT

GREAT BEND ,KANSAS 67530 (800)792-6902

GENERAL INFORMATION

COMPANY NAME	F.G. HOLL COMPANY	LEASE AND WELL NUMBER	DON LAMBERT E 2-8
TEST DATE	11/9/06	FORMATION TESTED	VIOLA
SECTION-TOWN-RANGE	8-30E-13W	DRILL STEM TEST NUMBER	2
STATE	KANSAS	REPORT NUMBER	14662
COUNTY	BARBER	ELEVATION KELLY BUSHINGS	1950
ELEVATION GROUND LEVEL	1938	TESTING ENGINEER	KEVIN WEBSTER
COMPANY REPRESENTATIVE	RENE HUSTEAD		

EXTRA EQUIPMENT

JARS	NO	EXTRA PACKER (3RD)	NO
SAFETY JOINT	YES	EXTRA PACKER (4TH)	NO
ELECTRONIC RECORDER	YES	STRADDLE	NO
CIRCULATING SUB	NO	HOOK WALL	NO
	164 MILES ROUND TRIP FROM	SAMPLER	NO
	GREAT BEND		
TOP RECORDER DEPTH	4643	BOTTOM RECORDER DEPTH	4644
RECORDER NUMBER	91981	RECORDER NUMBER	5463

WELL INFORMATION

DRILLING CONTRACTOR	DUKE #7	DRILL COLLAR LENGTH	177
DRILL PIPE LENGTH	4453	DRILL COLLAR I.D.	2.25
DRILL PIPE I.D.	3.8	TOOL JOINT SIZE	4 1/2 X.H.
TOOL JOINT SIZE	4 1/2 X.H.		
WEIGHT PIPE LENGTH	NONE	MUD WEIGHT #/GAL	9.4
WEIGHT PIPE I.D.	2.25	VISCOSITY	48
TOOL JOINT SIZE	4 1/2 X.H.	WATER LOSS	8.8
		CHLORIDES-PITS	3,000
		CHLORIDES-DST	

COMMENTS

Temperature / Pressure Data

