



DATE: 04/25/95
 TIME: 10:30:40
 PAGE: 12

LEASE CODE #: 340216
 LEASE: BATES UNIT WELL: 3-04
 FIELD: BATES , RESERVOIR : MISS
 COUNTY: SUMNER , STATE: KS
 OPERATOR: PHILLIPS PETROLEUM CO

PHILLIPS - PRODUCTION - L E D G E R

DATE	OIL, BBL	CUM-OIL	GAS, MCF	CUM-GAS	GOR, CF/BBL	WATER, BBL	WATER CUT, %	DAYS ON
PRIOR	58,645	58,645	0	0	0	47,769	44.89	3925
1/93	55	58,700	0	0	0	206	78.93	14
2/93	114	58,814	0	0	0	428	78.97	28
3/93	147	58,961	0	0	0	444	75.13	31
4/93	177	59,138	0	0	0	357	66.85	30
5/93	157	59,295	0	0	0	296	65.34	25
6/93	168	59,463	0	0	0	357	68.00	30
7/93	169	59,632	0	0	0	369	68.59	31
8/93	165	59,797	0	0	0	396	70.59	31
9/93	135	59,932	0	0	0	471	77.72	30
10/93	136	60,068	0	0	0	487	78.17	31
11/93	133	60,201	0	0	0	471	77.98	30
12/93	130	60,331	0	0	0	487	78.93	31
TOT/93	1,686	60,331	0	0	0	4,769		
1/94	122	60,453	0	0	0	446	78.52	31
2/94	108	60,561	0	0	0	336	75.68	28
3/94	118	60,679	0	0	0	372	75.92	31
4/94	110	60,789	0	0	0	360	76.60	30
5/94	108	60,897	0	0	0	372	77.50	31
6/94	105	61,002	0	0	0	362	77.52	30
7/94	113	61,115	0	0	0	397	77.84	31
8/94	101	61,216	0	0	0	371	78.60	29
9/94	105	61,321	0	0	0	384	78.53	30
10/94	104	61,425	0	0	0	397	79.24	31
11/94	102	61,527	0	0	0	384	79.01	30
12/94	105	61,632	0	0	0	397	79.08	31
TOT/94	1,301	61,632	0	0	0	4,578		
1/95	106	61,738	0	0	0	397	78.93	31
2/95	89	61,827	0	0	0	358	80.09	28
3/95								
4/95								
5/95								
6/95								
YTD/95	195	61,827	0	0	0	755		
TOTAL	61,827	61,827	0	0	0	57,871		

McGee Energy Services, Inc. and Clients
 makes no representation or warrants with
 respect to any of this information.

101 N. Robinson
Oklahoma City, Oklah.

April 27, 1982



McGee Energy Services, Inc. and Clients
makes no representation or warrants with
respect to any of this information.

INTER-OFFICE CORRESPONDENCE SUBJECT:

Phillips Bates Unit 3-4
NW-SE 36-30S-2W
Sumner County, Kansas

MEMO TO: FILE

FROM: T. R. MOORE

Elevations: 1326 KB
1324 DF
1321 GL

Spud 1/27/82, set 12 1/4 surface casing at 795'. RTD 3838', ran Dresser Atlas Electric Logs.

ELECTRIC LOG TOPS

Howard	1922	(-596)
Topeka	2034	(-708)
Heebner	2442	(-1116)
Stalnaker	2856	(-1530)
Lansing	3080	(-1754)
Base Kansas City	3322	(-1996)
Marmaton	3384	(-2058)
Cherokee	3570	(-2244)
Mississippi Chert	3704	(-2378)
Mississippi Lime	3730	(-2404)

Set 5 1/2 casing, PBD 3833.
Pf (Miss) 3755-58, Swbd 22 BF 59% oil with GSG, well KO and flowed 1 hr. rec 9 BF, 80% oil.

Completed 3/8/1982 IPP 57 BO + 7 BWPD

Recompletion Possibilities:

Mississippi

3770-74	Limestone, coarsely crystalline crinoidal grainstone with cream-colored chert, trace light brown stain, fluorescence.
3731-36	Limestone, coarsely crystalline crinoidal grainstone with cream-colored chert, uneven light brown stain, yellow-dull blue fluorescence
3724-28	Chert conglomerate, clay matrix, with interclastic and traces of moldic and pinpoint porosity, with traces light brown stain, spotty dull blue fluorescence

Phillips Bates Unit 3-4
April 27, 1982


Page Two

Lansing-Kansas City

3220-30 Limestone, fine crystalline, fossiliferous, with traces of light brownish gray chert and brownish-gray dolomitic limestone, traces of pinpoint porosity, trace stain, no fluorescence.

TM:ld

McGee Energy Services, Inc. and Clients
makes no representation or warrants with
respect to any of this information.

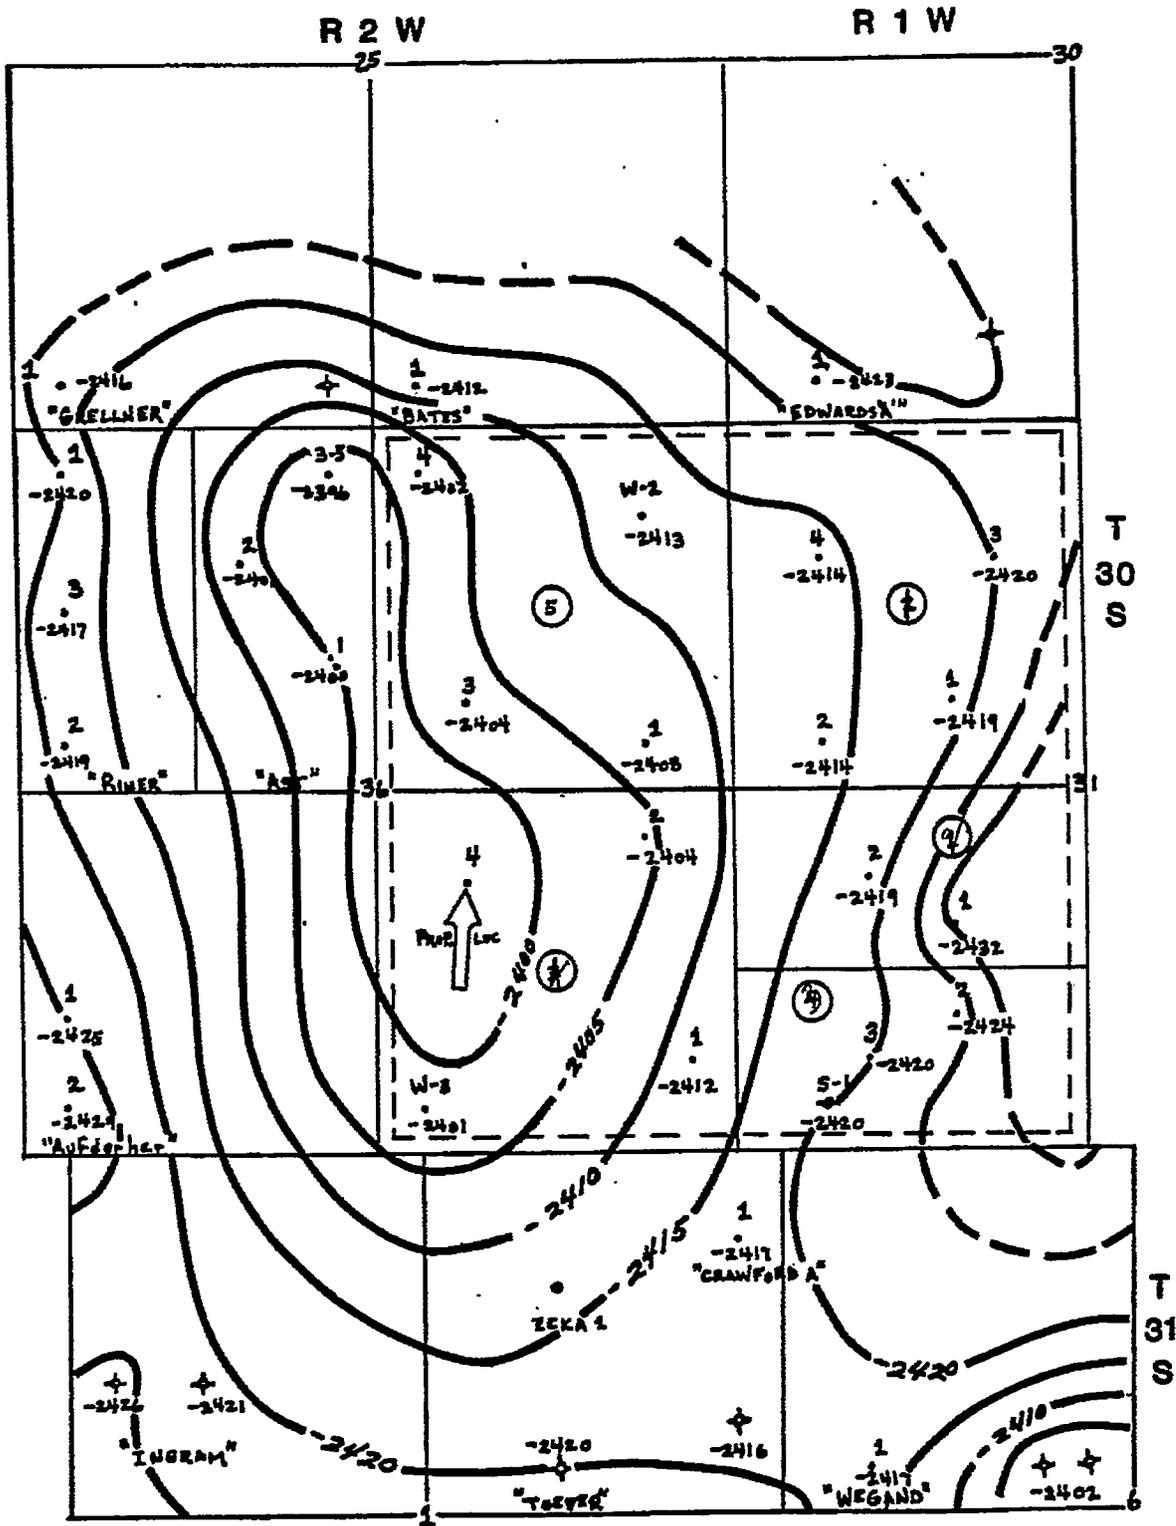

CONTOURS ON TOP OF
MISSISSIPPI CHERT
C.L. : 5 FT.

---BATES UNIT
SUMNER COUNTY, OKLAHOMA

McGee Energy Services, Inc. and Clients
makes no representation or warrants with
respect to any of this information.