

KANSAS CORPORATION COMMISSION
OIL & GAS CONSERVATION DIVISION

Form CP-1
September 2003
Form must be Typed
Form must be Signed
All blanks must be Filled

WELL PLUGGING APPLICATION

Please TYPE Form and File ONE Copy

API # 15-15-055-21299-00-00 (Identifier Number of this well). This must be listed for wells drilled since 1967; if no API # was issued.

Indicate original spud or completion date S05-09-94 C11-28-94

Well Operator: BP AMERICA PRODUCTION COMPANY KCC License #: 5952

Address: P. O. BOX 3092, WL1 RM 3.201 City: HOUSTON
(Owner/Company Name) (Operator's)

State: TEXAS Zip Code: 77253-3092 Contact Phone: 281 366-4395

Lease: CORN GAS UNIT Well #: 2HI Sec. 6 Twp. 23 S R. 33 W East West

NE SW NW Spot Location/QQQQ County FINNEY

3820
1250 Feet from (in exact footage) North / South (from nearest outside section corner) Line of Section (not Lease Line)

4030
1250 Feet from (in exact footage) East / West (from nearest outside section corner) Line of Section (not Lease Line)
per oper KCC Dig

Check One: Oil Well Gas Well D&A Cathodic Water Supply Well
 SWD Docket # _____ ENHR Docket # _____ Other _____

Conductor Casing Size: _____ Set at: _____ Cemented with: _____ Sacks

Surface Casing Size: 8 - 5/8" Set at: 1070' Cemented with: 475 Sacks

Production Casing Size: 5 - 1/2" Set at: 2807' Cemented with: 425 Sacks

List (ALL) Perforations and Bridgeplug Sets: 2600-2620'

Elevation: 2936' (G.L. K.B.) T.D. 2807' P.B.T.D. 2800' Anhydrite Depth _____
(Stone Corral Formation)

Condition of Well: Good Poor Casing Leak Junk in Hole

Proposed Method of Plugging (attach a separate page if additional space is needed): SEE ATTACHED PROCEDURES.

Is Well Log attached to this application as required? Yes No Is ACO-1 filed? Yes No

If not explain why? _____

Plugging of this Well will be done in accordance with K.S.A. 55-101 et. seq. and the Rules and Regulations of the State Corporation Commission

List Name of Company Representative authorized to be in charge of plugging operations:

DEANN SMYERS Phone: 281 366-4395

Address: P. O. BOX 3092, WL 1, RM 3.201 City/State HOUSTON, TEXAS 77253-3092

Plugging Contractor HALLIBURTON SERVICES KCC License # 5287 99997
(Company Name) (Contractor's)

Address 210 W. Park Ave Suite 2000 OK City, OK Phone: 13102

Proposed Date and Hour of Plugging (if known?): _____

Payment of the Plugging Fee (K.A.R. 82-3-118) will be guaranteed by Operator or Agent

Date: JULY 26, 2006 Authorized Operator / Agent: DeAnn Smyers
(Signature)

Aug 03 2006
KCC WICHITA

Plugging Application
Corn 2HI - Abandonment
Sec 6, T23S, R33W
Finney County, Kansas

The application attached is to abandon the Corn 2HI. BP Amoco is abandoning this well as it has become uneconomic to operate.

AUG 03 2006
KCC WICHITA

**Plugging Procedure for the Corn 2HI
Section 6 T23S R33W
Finney County, Kansas**

NOTE – NOTIFY KCC DISTRICT OFFICE AT LEAST FIVE DAYS IN ADVANCE OF WORK.


This procedure was approved via a telephone conversation between Joe Eudey (BP representative) and Steve Durant (KCC) on July 12, 2006.

PROPOSED PROCEDURE:

1. Mix and pump 300 sacks of cement, with 500 pounds of cottonseed hulls mixed in the lead slurry, to fill the 5.5" casing from ground level to 2620'. Cement blend to be 60/40 class C premium plus w/6% gel, mixed at 13.1 ppg, with a yield of 1.53 cuft/sk.
2. Have 50 extra sacks of cement on location to fill the annulus between the 8.625" X 5.5" casing, if needed.
3. Cut off and cap the casings 4' below ground level.
4. Restore the location.


**AUG 03 2006
KCC WICHITA**

Corn 2HI
Section 6, T23S, R33W
Chase Formation
Hugoton Field
Finney County, Kansas

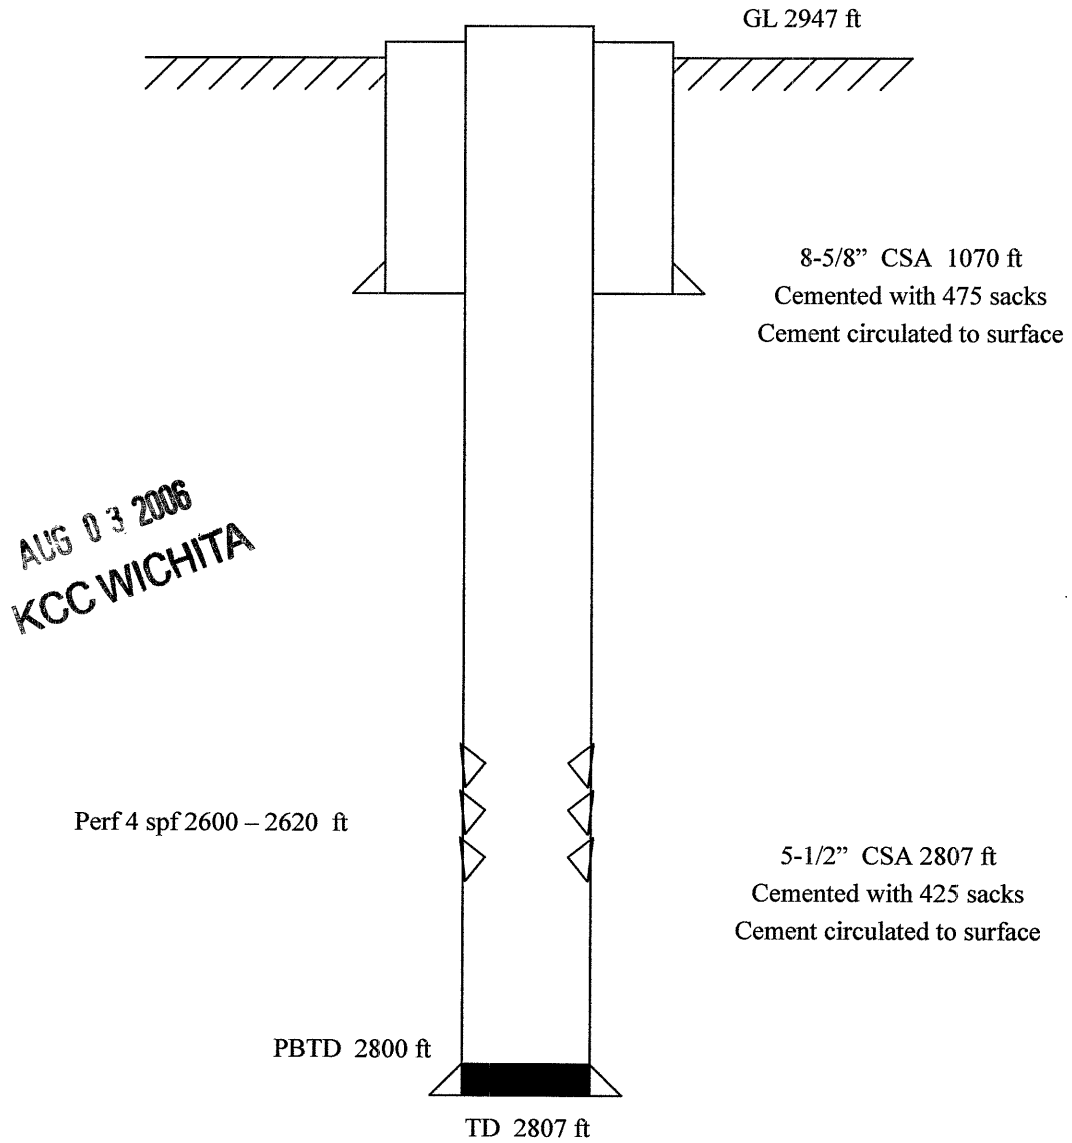

Not to scale

Corn 2HI
Section 6, T23S, R33W
Chase Formation
Hugoton Field
Finney County, Kansas

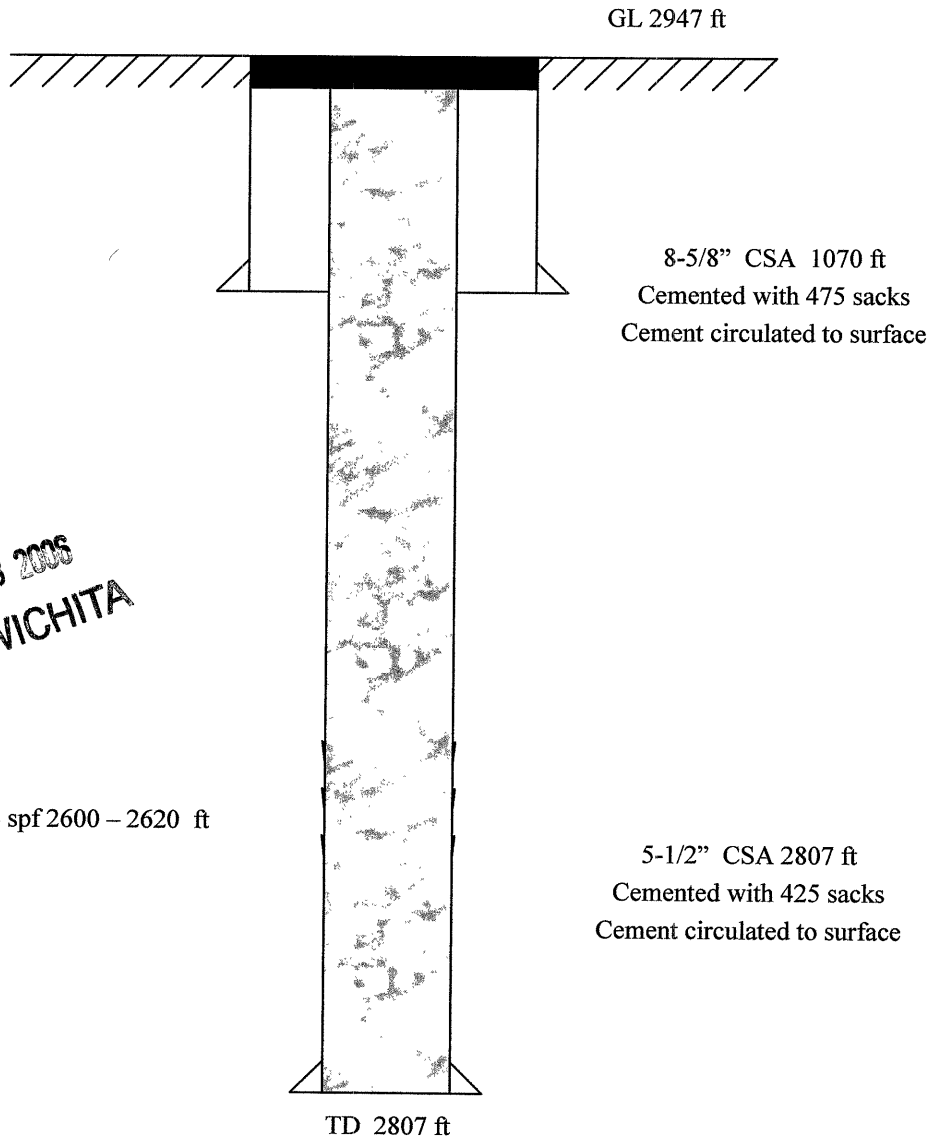

AUG 03 2005
KCC WICHITA

Not to scale



KANSAS

CORPORATION COMMISSION

Kathleen Sebelius, Governor Brian J. Moline, Chair Robert E. Krehbiel, Commissioner Michael C. Moffet, Commissioner

NOTICE OF RECEIPT OF WELL PLUGGING APPLICATION (CP-1)

BP America Production Company
2225 West Oklahoma Avenue
Ulysses, KS 67880

August 30, 2006

Re: CORN GAS UNIT #2HI
API 15-055-21299-00-00
NESWNW 6-23S-33W, 3820 FSL 4030 FEL
FINNEY COUNTY, KANSAS

Dear Operator:

This letter is to notify you that the Conservation Division is in receipt of your plugging proposal, form CP-1, for the above-captioned well.

Your CP-1 has been reviewed by the Conservation Division central office for completeness and to verify license numbers. The plugging proposal will now be forwarded to the district office listed below for review of your proposed method of plugging.


Please contact the district office for approval of your proposed plugging method at least five (5) days before plugging the well, pursuant to K.A.R. 82-3-113 (b). If a workover pit will be used during the plugging of the well it must be permitted. A CDP-1 form must be filed and approved prior to the use of the pit.

The Conservation Division's review of form CP-1, either in the central or district office, does not include an inquiry into well ownership or the filing operator's legal right to plug the well.

This notice in no way constitutes authorization to plug the above-captioned well by persons not having legal rights of ownership or interest in the well. This notice is void after ninety (90) days from the above date.

District: #1
210 E Frontview, Suite A
Dodge City, KS 67801
(620) 225-8888

Sincerely

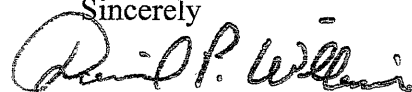

David P. Williams
Production Supervisor