

STATE OF KANSAS  
STATE CORPORATION COMMISSION  
CONSERVATION DIVISION  
130 South Market - Room 2078  
Wichita, Kansas 67202

RECEIVED  
KANSAS CORPORATION COMMISSION

FORM CP-1007/31 2002

WELL PLUGGING APPLICATION FORM  
(PLEASE TYPE FORM and File ONE Copy)

CONSERVATION DIVISION  
WICHITA, KS

API # 15-199-20023-00-00 (Identifier number of this well). This must be listed for all wells drilled since 1967; if no API# was issued, indicate spud or completion date.

WELL OPERATOR RME PETROLEUM CO. KCC LICENSE # 6417  
(owner/company name) (operator's)  
ADDRESS 1201 Lake Robbins Drive CITY The Woodlands  
STATE Texas ZIP CODE 77380 CONTACT PHONE (832) 636-1000  
LEASE Johannes WELL# 1 SEC. 18 T. 15S R. 42W (xxxx/West)

C - NE - - SPOT LOCATION/QQQQ COUNTY Wallace  
1320 FEET (in exact footage) FROM (S)N (circle one) LINE OF SECTION (NOT Lease Line)  
1320 FEET (in exact footage) FROM (E)W (circle one) LINE OF SECTION (NOT Lease Line)

Check One: OIL WELL  GAS WELL  D&A  SWD/ENHR WELL  DOCKET#   
CONDUCTOR CASING SIZE  SET AT  CEMENTED WITH  SACKS  
SURFACE CASING SIZE 13 3/8" SET AT 564' CEMENTED WITH 475 SACKS  
PRODUCTION CASING SIZE 4 1/2" SET AT 5248' CEMENTED WITH 410 SACKS  
LIST (ALL) PERFORATIONS and BRIDGEPLUG SET: Perfs 5112' - 5116'  
ELEVATION 3922' / 3940' T.D. 5248' PBD 5202' ANHYDRITE DEPTH 2828'  
(G.L./K.B.) (Stone Corral Formation)

CONDITION OF WELL: GOOD  POOR  CASING LEAK  JUNK IN HOLE   
PROPOSED METHOD OF PLUGGING Set CIBP @ 5090' w/2sks CMT on top. Load hole w/9# gel to bottom of anhydrite @ 2828'. Pump 60/40 poz mix plug from 2828' - surface inside production casing. Pump 75 sacks plug in surface casing.

(If additional space is needed attach separate page)

IS WELL LOG ATTACHED TO THIS APPLICATION AS REQUIRED? N/A IS ACO-1 FILED? YES  
If not explain why? \_\_\_\_\_

PLUGGING OF THIS WELL WILL BE DONE IN ACCORDANCE WITH K.S.A. 55-101 et. seq. AND THE RULES AND REGULATIONS OF THE STATE CORPORATION COMMISSION.

LIST NAME OF COMPANY REPRESENTATIVE AUTHORIZED TO BE IN CHARGE OF PLUGGING OPERATIONS:  
Herschel Kennedy PHONE# (719) 767-3401

ADDRESS 15562 Highway 385 City/State Cheyenne Wells, CO 80810

PLUGGING CONTRACTOR Eastern Colorado Well Service KCC LICENSE # 32997  
(company name) (contractor's)  
ADDRESS 43400 Hwy 40, Cheyenne Wells, CO PHONE # 719-765-5100

PROPOSED DATE AND HOUR OF PLUGGING (If Known?) UNKNOWN

PAYMENT OF THE PLUGGING FEE (K.A.R. 82-3-118) WILL BE GUARANTEED BY OPERATOR OR AGENT  
DATE: 10/23/02 AUTHORIZED OPERATOR/AGENT: [Signature]

15-199-20023-00-00


EXISTING WELL BORE SCHEMATIC

#1 Johannes  
SW Stockholm Field

RECEIVED  
KANSAS OIL AND GAS COMMISSION

OCT 31 2002

CONSERVATION DIVISION  
WICHITA, KS

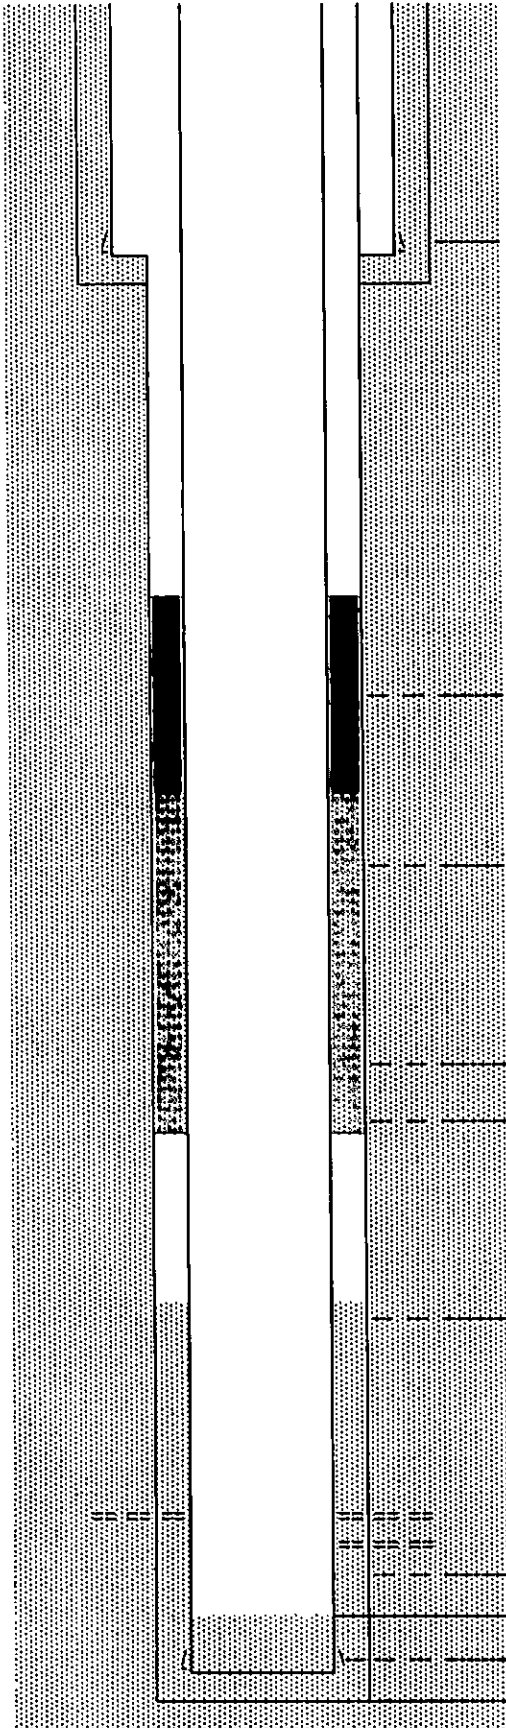

Surface Casing:	564'
	13 3/8", 48#, H-40
	140 sx LITE, 150 sx Class "H"
Est Cmt Top	1400'
Dakota Top:	1534'
Cheyenne Top:	1868'
Stone Corral	2828
Sliding Sleeve:	2900
	275 sx Lite w/18% NaCl & 2 %CaCl2
Cement Top:	4540'
Formation:	<u>MORROW</u>
Perforations:	5112'
	5116'
Prod. Csg.:	4 1/2", 10.5#, K-55
FLOAT COLLAR:	5218'
EOC :	5248'
TD :	5248'


15-199-20023-00-00

**PROPOSED PLUGGING SCHEMATIC**  
**#1 Johannes**  
**SW Stockholm Field**

**RECEIVED**  
 KANSAS OIL AND GAS COMMISSION

OCT 31 2002

CONSERVATION DIVISION  
 WICHITA, KS

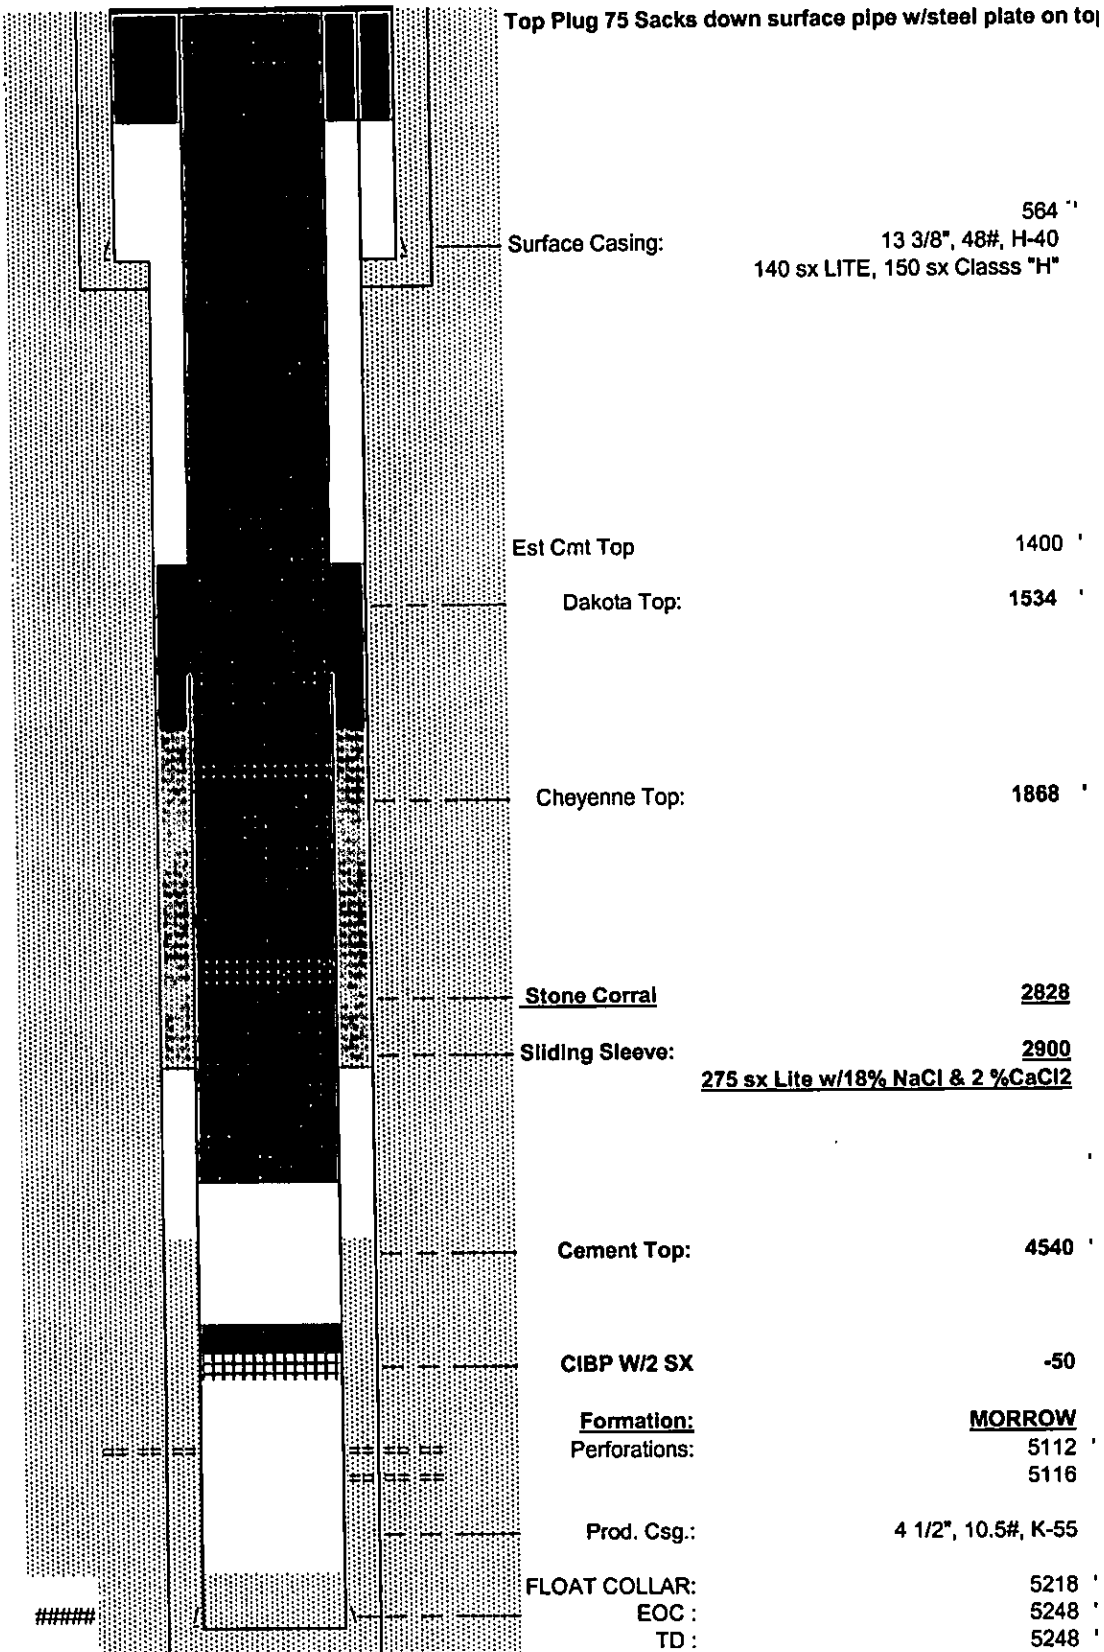



15-199-20023-00-00

**Kansas Corporation Commission**

Bill Graves, Governor John Wine, Chair Cynthia L. Claus, Commissioner Brian J. Moline, Commissioner

**NOTICE OF RECEIPT OF WELL PLUGGING APPLICATION (CP-1)**

RME Petroleum Company  
1201 Lake Robbins Drive  
The Woodlands, TX 77380

November 21, 2002

Re: JOHANNES #1  
API 15-199-20023-00-00  
CNE 18-15S-42W, 1320 FNL 1320 FEL  
WALLACE COUNTY, KANSAS

Dear Operator:

This letter is to notify you that the Conservation Division is in receipt of your plugging proposal, form CP-1, for the above-captioned well.

Your CP-1 has been reviewed by the Conservation Division central office for completeness and to verify license numbers. The plugging proposal will now be forwarded to the district office listed below for review of your proposed method of plugging.

**Please contact the district office for approval of your proposed plugging method at least five (5) days before plugging the well, pursuant to K.A.R. 82-3-113 (b). If a workover pit will be used during the plugging of the well it must be permitted. A CDP-1 form must be filed and approved prior to the use of the pit.**

The Conservation Division's review of form CP-1, either in the central or district office, does not include an inquiry into well ownership or the filing operator's legal right to plug the well.

**This notice in no way constitutes authorization to plug the above-captioned well by persons not having legal rights of ownership or interest in the well. This notice is void after ninety (90) days from the above date.**

District: #4  
2301 E. 13th  
Hays, KS 67601  
(785) 625-0550

Sincerely

David P. Williams  
Production Supervisor