

KANSAS CORPORATION COMMISSION
OIL & GAS CONSERVATION DIVISION

Form CP-1
March 2010
This Form must be Typed
Form must be Signed
All blanks must be Filled

WELL PLUGGING APPLICATION

Form KSONA-1, Certification of Compliance with the Kansas Surface Owner Notification Act,
MUST be submitted with this form.

OPERATOR: License #: 32659
Name: Phoenix PetroCorp, Inc.
Address 1: 6401 S. Custer Rd. Ste 130
Address 2: _____
City: McKinney State: TX Zip: 75070 + _____
Contact Person: George Tarbox
Phone: (469) 452-6031

API No. 15 - 129-10587-0000
If pre 1967, supply original completion date: 10/11/62
Spot Description: _____
C NE SW Sec. 16 Twp. 33 S. R. 41 East West
1,980 Feet from North / South Line of Section
1,980 Feet from East / West Line of Section
Footages Calculated from Nearest Outside Section Corner:
 NE NW SE SW
County: Morton
Lease Name: Barryman Richfield Well #: 27-4

Check One: Oil Well Gas Well OG D&A Cathodic Water Supply Well Other: _____
 SWD Permit #: _____ ENHR Permit #: _____ Gas Storage Permit #: _____

Conductor Casing Size: _____ Set at: _____ Cemented with: _____ Sacks
Surface Casing Size: 8 5/8" Set at: 1489' Cemented with: 650 Sacks
Production Casing Size: 4 1/2" Set at: 5130' Cemented with: 175 Sacks

List (ALL) Perforations and Bridge Plug Sets:

Perfs @ 5032' - 5036' w/4 spf and @ 5042' - 5046' w/4 spf

Elevation: 3425 (G.L. / K.B.) T.D.: 5450' PBDT: _____ Anhydrite Depth: _____
(Stone Corral Formation)

Condition of Well: Good Poor Junk in Hole Casing Leak at: _____
(Interval)

Proposed Method of Plugging (attach a separate page if additional space is needed):

Per discussion with KCC's Ken Jehlik on 10-14-2011.

Is Well Log attached to this application? Yes No Is ACO-1 filed? Yes No

If ACO-1 not filed, explain why:

When Phoenix purchased this Unit no well file or logs were received for this well.

Plugging of this Well will be done in accordance with K.S.A. 55-101 et. seq. and the Rules and Regulations of the State Corporation Commission

Company Representative authorized to supervise plugging operations: Charles Williams

Address: 6401 S Custer Rd. Ste. 130 City: McKinney State: TX Zip: 75070 + _____

Phone: (832) 515-2055

Plugging Contractor License #: 825 33338 Name: Orr Enterprises, Inc.

Address 1: PO Box 1706 Address 2: _____

City: Duncan State: OK Zip: 73534 + 1706

Phone: (580) 467-0258

Proposed Date of Plugging (if known): _____

Payment of the Plugging Fee (K.A.R. 82-3-118) will be guaranteed by Operator or Agent

Date: 10/14/2011 Authorized Operator / Agent: [Signature] (Signature)

RECEIVED
OCT 20 2011
KCC WICHITA

KANSAS CORPORATION COMMISSION
OIL & GAS CONSERVATION DIVISION

Form KSONA-1
July 2010
Form Must Be Typed
Form must be Signed
All blanks must be Filled

**CERTIFICATION OF COMPLIANCE WITH THE
KANSAS SURFACE OWNER NOTIFICATION ACT**

This form must be submitted with all Forms C-1 (Notice of Intent to Drill); CB-1 (Cathodic Protection Borehole Intent); T-1 (Request for Change of Operator Transfer of Injection or Surface Pit Permit); and CP-1 (Well Plugging Application). Any such form submitted without an accompanying Form KSONA-1 will be returned.

Select the corresponding form being filed: C-1 (Intent) CB-1 (Cathodic Protection Borehole Intent) T-1 (Transfer) CP-1 (Plugging Application) *Ken*

OPERATOR: License # 32659
Name: Phoenix PetroCorp, Inc.
Address 1: 6401 S. Custer Rd. Ste 130
Address 2: _____
City: McKinney State: TX Zip: 75070 + _____
Contact Person: George Tarbox
Phone: (469) 452-6031 Fax: (469) 452-6041
Email Address: george.t@phoenixpetrocorp.com

Well Location:
C NE SW Sec. 16 Twp. 33 S. R. 41 East West
County: Morton
Lease Name: Barryman Richfield Well #: 27-4

If filing a Form T-1 for multiple wells on a lease, enter the legal description of the lease below:

Surface Owner Information:

Name: Cimarron National Grassland
Address 1: US Dept of Ag. Forest Service
Address 2: 242 Hwy 56 East
City: Elkhart State: KS Zip: 67950 + _____

When filing a Form T-1 involving multiple surface owners, attach an additional sheet listing all of the information to the left for each surface owner. Surface owner information can be found in the records of the register of deeds for the county, and in the real estate property tax records of the county treasurer.

If this form is being submitted with a Form C-1 (Intent) or CB-1 (Cathodic Protection Borehole Intent), you must supply the surface owners and the KCC with a plat showing the predicted locations of lease roads, tank batteries, pipelines, and electrical lines. The locations shown on the plat are preliminary non-binding estimates. The locations may be entered on the Form C-1 plat, Form CB-1 plat, or a separate plat may be submitted.

Select one of the following:

- I certify that, pursuant to the Kansas Surface Owner Notice Act (House Bill 2032), I have provided the following to the surface owner(s) of the land upon which the subject well is or will be located: 1) a copy of the Form C-1, Form CB-1, Form T-1, or Form CP-1 that I am filing in connection with this form; 2) if the form being filed is a Form C-1 or Form CB-1, the plat(s) required by this form; and 3) my operator name, address, phone number, fax, and email address.
- I have not provided this information to the surface owner(s). I acknowledge that, because I have not provided this information, the KCC will be required to send this information to the surface owner(s). To mitigate the additional cost of the KCC performing this task, I acknowledge that I am being charged a \$30.00 handling fee, payable to the KCC, which is enclosed with this form.

If choosing the second option, submit payment of the \$30.00 handling fee with this form. If the fee is not received with this form, the KSONA-1 form and the associated Form C-1, Form CB-1, Form T-1, or Form CP-1 will be returned.

I hereby certify that the statements made herein are true and correct to the best of my knowledge and belief.

Date: 10/14/2011 Signature of Operator or Agent: *George Tarbox* Title: Regulatory Analyst

RECEIVED
OCT 20 2011
KCC WICHITA

PHOENIX PETROCORP, INC.

PHOENIX PETROCORP, INC.

not to scale

1/17/2011

WELL SKETCH

API: 15-129-10587

WELL NAME: BRU 27-4

LOCATION: C NE SW of Sec 16, Twp 33S, Rge 41W

COUNTY: Morton

STATE: Kansas

ELEVATION

KB: 3435

GROUND: 3425


ZERO PT: 10 ft. AGL

Spud Date: 8/31/1962

Compl Date: 10/11/1962

Surface Casing:

8 5/8" 1489 ft
650 sxs. circ.

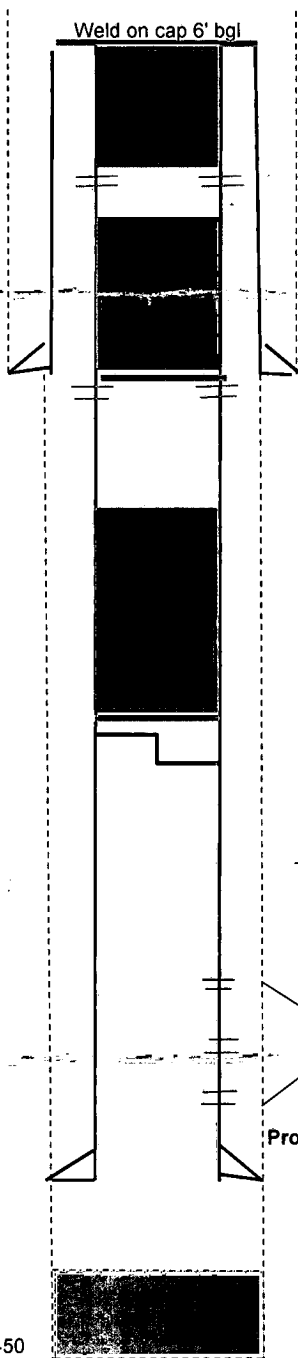

Cement 4 1/2" to surface, cut off 6' bgl

Perforated production casing @ 550', circulate cement to surface

Set pkr @ 1490' and pump 50 sks of Poz 60-40 w/ cotton seed hulls

Perf production casing @ 1530' w/4spf

Set pkr @ 2700' and pump 50-75 sxs of Poz 60-40 with cotton seed hulls.

Casing restriction @ 2700'

TOC @ 3974' calc (assume 1.5 volume factor) 4552' with 2:1 S.F.

PERFS: 5032'-36' w/ 4 SPF
5042'-46' w/ 4 SPF

Production Casing

4 1/2" # 5130 ft
175 sxs. cement

PBTD:

TD: 5450

COMMENTS:

IP (Morrow): 127 BOPD

RECEIVED
OCT 20 2011
KCC WICHITA



Mark Sievers, Chairman
Ward Loyd, Commissioner
Thomas E. Wright, Commissioner

Corporation Commission

Sam Brownback, Governor

NOTICE OF RECEIPT OF WELL PLUGGING APPLICATION (CP-1)

PHOENIX PETROCORP, INC.
6401 S CUSTER RD, STE 130
MCKINNEY, TX 75070

October 21, 2011

Re: BERRYMAN RICHFIELD UNIT #27-4
API 15-129-10587-00-00
16-33S-41W, 1980 FSL 1980 FWL
MORTON COUNTY, KANSAS

Dear Operator:

This letter is to notify you that the Conservation Division has received your plugging proposal, form CP-1, for the above well and has reviewed the proposal for completeness. The central office will now forward your CP-1 to the district office listed below for review of the proposed plugging method. **Please contact the district office for approval of your proposed plugging method at least five (5) days before plugging the well, pursuant to K.A.R. 82-3-113(b). If a workover pit will be used during the plugging of the well it must be permitted. A CDP-1 form must be filed and approved prior to the use of the pit in accordance with K.A.R. 82-3-600.**

The Conservation Division's review of form CP-1, either in the central or district office, does not include an inquiry into well ownership or the filing operator's legal right to plug the well. This notice in no way constitutes authorization to plug the above well by persons not having legal rights of ownership or interest in the well.

This notice is void after April 18, 2012. The CP-1 filing does not bring the above well into compliance with K.A.R. 82-3-111 with regard to the Commission's temporary abandonment requirements.

District: #1
210 E Frontview, Suite A
Dodge City, KS 67801
(620) 225-8888

Sincerely,

Steve Bond
Production Department Supervisor