

KANSAS CORPORATION COMMISSION  
OIL & GAS CONSERVATION DIVISION

Form CP-1  
March 2010

This Form must be Typed  
Form must be Signed  
All blanks must be Filled

WELL PLUGGING APPLICATION

Form KSONA-1, Certification of Compliance with the Kansas Surface Owner Notification Act,  
MUST be submitted with this form.

OPERATOR: License #: 5208  
Name: ExxonMobil Oil Corporation  
Address 1: PO Box 4358  
Address 2: \_\_\_\_\_  
City: Houston State: TX Zip: 77210 + \_\_\_\_\_  
Contact Person: Beverly Roppolo  
Phone: (281) 654-1943

API No. 15 - 055-00197-0000  
If pre 1967, supply original completion date: 5/26/1960  
Spot Description: \_\_\_\_\_  
C SW Sec. 35 Twp. 21 S. R. 33  East  West  
1,258 Feet from  North  South Line of Section  
3,913 Feet from  East  West Line of Section  
Footages Calculated from Nearest Outside Section Corner: Per KCC  
 NE  NW  SE  SW  
County: Finney  
Lease Name: Shottenkirk Well #: 1 - 35

Check One:  Oil Well  Gas Well  OG  D&A  Cathodic  Water Supply Well  Other: \_\_\_\_\_  
 SWD Permit #: \_\_\_\_\_  ENHR Permit #: \_\_\_\_\_  Gas Storage Permit #: \_\_\_\_\_

Conductor Casing Size: \_\_\_\_\_ Set at: \_\_\_\_\_ Cemented with: \_\_\_\_\_ Sacks  
Surface Casing Size: 8 5/8" Set at: 328' Cemented with: 225 Sacks  
Production Casing Size: 5 1/2" Set at: 2709' Cemented with: 300 Sacks

List (ALL) Perforations and Bridge Plug Sets:  
Please see attached / Perfs @ 2610' - 2620'

Elevation: 2876' ( G.L. /  K.B.) T.D.: 2710' PBDT: 2628' Anhydrite Depth: 1970' - 2060'  
(Stone Corral Formation)

Condition of Well:  Good  Poor  Junk in Hole  Casing Leak at: \_\_\_\_\_  
(Interval)

Proposed Method of Plugging (attach a separate page if additional space is needed):  
Please see attached / Well will be plugged in accordance with the rules and regulations of the KCC.

Is Well Log attached to this application?  Yes  No Is ACO-1 filed?  Yes  No

If ACO-1 not filed, explain why:

RECEIVED  
FEB 28 2012  
KCC WICHITA

Plugging of this Well will be done in accordance with K.S.A. 55-101 et. seq. and the Rules and Regulations of the State Corporation Commission

Company Representative authorized to supervise plugging operations: Octavio Morales  
Address: 200 W. 4th Street City: Hugoton State: KS Zip: 67951 + \_\_\_\_\_  
Phone: (620) 356-7531  
Plugging Contractor License #: 31151 Name: Sargent & Horton  
Address 1: Rt. 1, Box 49BA Address 2: \_\_\_\_\_  
City: Tyrone State: KS Zip: 73951 + \_\_\_\_\_  
Phone: ( \_\_\_\_\_ ) \_\_\_\_\_

Proposed Date of Plugging (if known): as soon as rig can be scheduled

Payment of the Plugging Fee (K.A.R. 82-3-118) will be guaranteed by Operator or Agent  
Date: 2/24/12 Authorized Operator / Agent: Colleen Reda *[Signature]*

KANSAS CORPORATION COMMISSION  
OIL & GAS CONSERVATION DIVISION

Form KSONA-1  
July 2010  
Form Must Be Typed  
Form must be Signed  
All blanks must be Filled

**CERTIFICATION OF COMPLIANCE WITH THE  
KANSAS SURFACE OWNER NOTIFICATION ACT**

*This form must be submitted with all Forms C-1 (Notice of Intent to Drill); CB-1 (Cathodic Protection Borehole Intent); T-1 (Request for Change of Operator Transfer of Injection or Surface Pit Permit); and CP-1 (Well Plugging Application). Any such form submitted without an accompanying Form KSONA-1 will be returned.*

Select the corresponding form being filed:  C-1 (Intent)  CB-1 (Cathodic Protection Borehole Intent)  T-1 (Transfer)  CP-1 (Plugging Application)

OPERATOR: License # 5208  
Name: ExxonMobil Oil Corporation  
Address 1: PO Box 4358  
Address 2: \_\_\_\_\_  
City: Houston State: TX Zip: 77210 + \_\_\_\_\_  
Contact Person: Beverly Roppolo  
Phone: (281) 654-1943 Fax: (281) 654-1940  
Email Address: beverly.k.roppolo@exxonmobil.com

Well Location:  
C SW Sec. 35 Twp. 21 S. R. 33  East  West  
County: Finney  
Lease Name: Shottenkirk Well #: 1 - 35

*If filing a Form T-1 for multiple wells on a lease, enter the legal description of the lease below:*

**Surface Owner Information:**

Name: Pseiser Diversified Investments L.P.  
Address 1: 6090 W. 6 Mile Rd.  
Address 2: \_\_\_\_\_  
City: Holcomb State: KS Zip: 67851 + \_\_\_\_\_

*When filing a Form T-1 involving multiple surface owners, attach an additional sheet listing all of the information to the left for each surface owner. Surface owner information can be found in the records of the register of deeds for the county, and in the real estate property tax records of the county treasurer.*

RECEIVED

FEB 28 2012

KCC WICHITA

*If this form is being submitted with a Form C-1 (Intent) or CB-1 (Cathodic Protection Borehole Intent), you must supply the surface owner with a plat showing the predicted locations of lease roads, tank batteries, pipelines, and electrical lines. The locations shown on the plat are preliminary non-binding estimates. The locations may be entered on the Form C-1 plat, Form CB-1 plat, or a separate plat may be submitted.*

**Select one of the following:**

- I certify that, pursuant to the Kansas Surface Owner Notice Act (House Bill 2032), I have provided the following to the surface owner(s) of the land upon which the subject well is or will be located: 1) a copy of the Form C-1, Form CB-1, Form T-1, or Form CP-1 that I am filing in connection with this form; 2) if the form being filed is a Form C-1 or Form CB-1, the plat(s) required by this form; and 3) my operator name, address, phone number, fax, and email address.
- I have not provided this information to the surface owner(s). I acknowledge that, because I have not provided this information, the KCC will be required to send this information to the surface owner(s). To mitigate the additional cost of the KCC performing this task, I acknowledge that I am being charged a \$30.00 handling fee, payable to the KCC, which is enclosed with this form.

*If choosing the second option, submit payment of the \$30.00 handling fee with this form. If the fee is not received with this form, the KSONA-1 form and the associated Form C-1, Form CB-1, Form T-1, or Form CP-1 will be returned.*

I hereby certify that the statements made herein are true and correct to the best of my knowledge and belief.

Date: 2/24/12 Signature of Operator or Agent: Cellean Rada Title: Agent for Exxon Mobil Corporation



**CBR**  
Consulting, Inc.

**PROPOSED PLUGGING PROCEDURE FOR EXXONMOBIL OIL CORPORATION**

**WELL: SHOTTENKIRK # 1 - 35  
FIELD: HUGOTON GAS AREA  
COUNTY: FINNEY**

**NOTE: PERFORM ALL WELL WORK OPERATIONS IN ACCORDANCE WITH THE HPO WORKOVER OPERATIONS MANUAL.**

**NOTE: USE CLASS 'H', 16.4 PPG, 1.06 YIELD CEMENT FOR ALL PLUGS.**

**NOTE: PUMP 9.5 PPG MUD LADEN FLUID BETWEEN CEMENT PLUGS.**

**NOTE: NOTIFY KCC DISTRICT OFFICE IN DODGE CITY, KS PRIOR TO COMMENCEMENT OF WORK & WITHIN SUFFICIENT TIME TO WITNESS PLUGGING OPERATIONS.**

**NOTE: ENSURE PLUGGING FORMS HAVE APPROPRIATE INFORMATION NEEDED TO FILE APPROPRIATE PAPERWORK W/ THE KCC TO CONCLUDE PLUGGING OPERATIONS.**

**Check pressures on all casing strings daily and document on morning reports. Discuss safe blow down/well kill procedures with Exxon Mobil Workover Supervisor.**

1. INSPECT JOBSITE FOR POTENTIAL HAZARDS & LOCATION CHARACTERISTICS THAT MAY IMPACT THE PLANNED WELLWORK AND/OR REQUIRE MODIFICATION OF THE PROCEDURE. INITIATE MOC PROCESS IF NEEDED.
2. SET & TEST RIG ANCHORS AS NEEDED.
3. **PLUG WELL AS DIRECTED BY KCC DISTRICT REPRESENTATIVE.** A GENERAL PLAN FOLLOWS, BUT SHOULD BE REVISED TO ENSURE ALL FORMATIONS (INCLUDING THE CHEYENNE FORMATION, DAKOTA FORMATION, ARBUCKLE FORMATION, ANY SALT FORMATIONS & ANY FRESH & USABLE WATER ZONES) ARE ISOLATED AS PER THE SPECIFICATIONS OF THE KCC.
4. MIRU. LOAD WELL W/ FSW.
5. POOH W/ 102 - 5/8" RODS.
6. REMOVE TREE. INSTALL BOP'S (VERIFY BOP REQUIREMENTS) & TEST.
7. POOH W/ 2 7/8" TUBING & SN.
8. RU WL UNIT W/ CLASS II LUBRICATOR & TEST TO COMPANY SPECS.
9. MAKE GAUGE RING & JUNK BASKET RUN TO 2580'. POOH.
10. RIH W/ CIBP & SET @ 2570'. POOH.
11. RIH & DUMP BAIL 3 SX CEMENT ON TOP OF CIBP @ 2550' - 2570'. POOH. RD WL UNIT.
12. RIH W/ 2 3/8" WORKSTRING TO 2500'.
13. CIRCULATE 9.5 PPG MUD.
14. WOC. PRESSURE TEST CASING TO 500 PSI. **NOTE: IF CASING DOES NOT TEST, LOWER WORKSTRING & TAG TOP OF PLUG # (1) TO VERIFY INTERGRITY. NOTIFY KCC REPRESENTATIVE & FOLLOW INSTRUCTIONS OF THE KCC.**
15. POOH W/ WORKSTRING TO 2110'.
16. SET 30 SX CEMENT PLUG @ 1910' - 2110'.
17. POOH W/ WORKSTRING. REVERSE OUT.

RECEIVED  
FEB 28 2012  
KCC WICHITA



**CBR**  
Consulting, Inc.

18. NIPPLE UP ON 5 1/2" CASING.
19. SET BOP'S W/ 5 1/2" PIPE RAMS & TEST TO COMPANY SPECS.
20. RU WL UNIT W/ CLASS II LUBRICATOR & TEST TO COMPANY SPECS.
21. CUT 5 1/2" CASING @ 378'. RD WL UNIT.
22. CIRCULATE & CONDITION MUD.
23. RECOVER 5 1/2" CASING.
24. CHANGE BOP RAMS TO ACCOMADATE WORKSTRING.
25. RIH W/ WORKSTRING TO 378'.
26. SET 45 SX CEMENT PLUG @ 268' - 378'.
27. POOH W/ WORKSTRING TO 50'. REVERSE OUT.
28. WOC. PRESSURE TEST CASING TO 500 PSI.
29. LOWER WORKSTRING & TAG TOC. RECORD TAG,
30. POOH W/ WORKSTRING TO 50'.
31. SET 16 SX CEMENT PLUG @ 3' - 50'.
32. POOH W/ WORKSTRING.
33. REMOVE BOP'S.
34. CUT & CAP WELL 3' BELOW GROUND LEVEL.
35. RD/MO.

02/24/12

RECEIVED  
FEB 28 2012  
KCC WICHITA


**PRELIMINARY B&A SKETCH-PLUGS WILL CHANGE PER THE DIRECTIONS OF THE KCC DISTRICT REPRESENTATIVE**

COMPANY: Exxon Mobil Corporation  
 WELL NAME: Shottenkirk  
 WELL #: 1 - 35  
 API#: 15-055-00197  
 COUNTY: Finney

OD	WT / FT	GRADE	SET AT
8 5/8"			328'
PRODUCTION CASING			
OD	WT / FT	GRADE	SET AT
5 1/2"			2709'
TUBING			
OD	WT / FT	GRADE	SET AT
2 7/8"	6.5		+/- 2600'


CAPACITIES (BBL/FT)	
2 3/8" TBG	0.00387
5 1/2" CSG	0.0244
2 3/8" X 5 1/2"	0.0189
8 5/8" CSG	0.0636
2 3/8" X 8 5/8"	0.0582

**BEFORE**

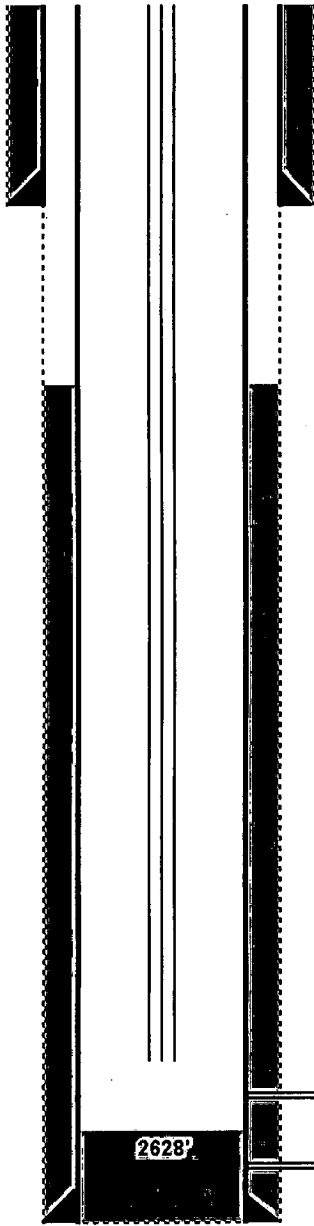

**AFTER**

CUT & CAP WELL @ 5' BELOW GROUND LEVEL  
 PLUG # (4) 3' - 50'

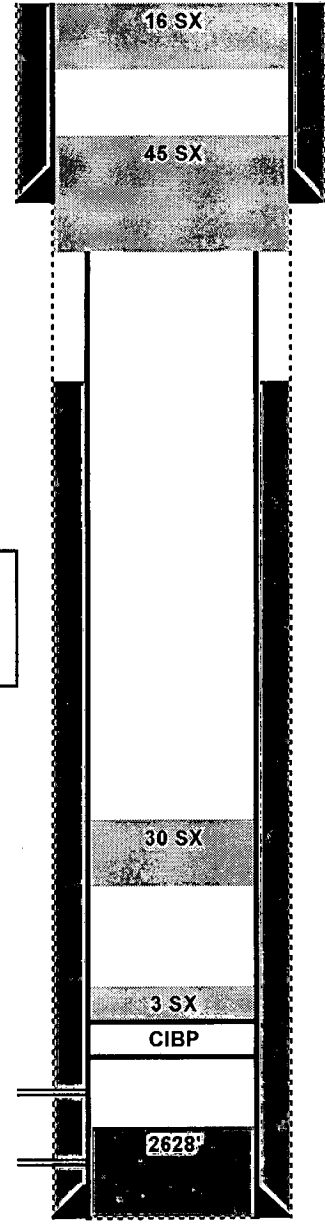

PLUG # (3) 268' - 378'

8 5/8" OD SURFACE CSG SET @ 328'

CUT 5 1/2" CSG @ 378'

CALC TOC @ 866'

**\*\*PLUGS WILL NEED TO BE SET ACROSS THE FOLLOWING FORMATIONS:  
 CHEYENNE, DAKOTA, ARBUCKLE,  
 ANY SALT ZONES, ANY FRESH WATER ZONES**

**RECEIVED**

PLUG # (2) 1910' - 2110'

102 - 5/8" RODS

**FEB 28 2012**

**KCC WICHITA**

PLUG # (1) 2550' - 2570'  
 SET CIBP @ 2570'

SN @ 2600'  
 2 7/8" TBG @ +/- 2600'

2610' - 2620'

2645' SQ'D

5 1/2" OD PRODUCTION CSG SET @ 2709'

TD @ 2710'

TD @ 2710'



Mark Sievers, Chairman  
Ward Loyd, Commissioner  
Thomas E. Wright, Commissioner

Corporation Commission

Sam Brownback, Governor

**NOTICE OF RECEIPT OF WELL PLUGGING APPLICATION (CP-1)**

EXXONMOBIL OIL CORP  
14950 HEATHROW FORREST PKWY  
PO BOX 4358  
HOUSTON, TX 77210-4358

February 29, 2012

Re: SHOTTENKIRK #1-35  
API 15-055-00197-00-00  
35-21S-33W, 1258 FSL 3913 FEL  
FINNEY COUNTY, KANSAS

Dear Operator:

This letter is to notify you that the Conservation Division has received your plugging proposal, form CP-1, for the above well and has reviewed the proposal for completeness. The central office will now forward your CP-1 to the district office listed below for review of the proposed plugging method. **Please contact the district office for approval of your proposed plugging method at least five (5) days before plugging the well, pursuant to K.A.R. 82-3-113(b). If a workover pit will be used during the plugging of the well it must be permitted. A CDP-1 form must be filed and approved prior to the use of the pit in accordance with K.A.R. 82-3-600.**

The Conservation Division's review of form CP-1, either in the central or district office, does not include an inquiry into well ownership or the filing operator's legal right to plug the well. This notice in no way constitutes authorization to plug the above well by persons not having legal rights of ownership or interest in the well.

**This notice is void after August 27, 2012. The CP-1 filing does not bring the above well into compliance with K.A.R. 82-3-111 with regard to the Commission's temporary abandonment requirements.**

Sincerely,

Steve Bond  
Production Department Supervisor

District: #1  
210 E Frontview, Suite A  
Dodge City, KS 67801  
(620) 225-8888