

ENTERED

NOV 26 2003

ACO-4
8/90

04-cons-151-COM

OPERATOR Elysium Energy, L.L.C. DOCKET # CO110306 DATE 11/18/03
 ADDRESS 1625 Broadway, Suite 2000 OPERATOR'S LICENSE # 32754
Denver, CO 80202 API NO. 15- 167-03139.00.00
 LEASE Staudinger A WELL NO. 2
 QUARTER SWSENW SEC 26 TWP 15S RGE 12 E
S/2 S12 NW W XX
 Russell County

COMINGLING 82-3-123

RECEIVED

NOV 24 2003

KCC WICHITA

- XX 1. Description of the well. ✓
 A plat showing:
 a) Location of subject well.
 b) Location of other wells on the lease.
 c) Location of offsetting wells and operator's name.
- XX 2. Names and upper and lower limits of the source of supply involved.

(NAME) Penn Conglomerate (PERFS) 3169'-3173' ✓
 (NAME) Lansing/Kansas City (PERFS) 2944'-3140'
 (NAME) Toronto (PERFS) 2872'-2875'
 Oread 2777'-2787'


- XX 3. Wireline log of the subject well.

- XX 4. A complete ACO-1 form.

- XX 5. Expected production, oil-gas-water, for each source of supply. ✓

FORMATION	<u>Penn Conglomerate</u>	BOPD	<u>1</u>	MCF	<u> </u>	BWPD	<u>20</u>
FORMATION	<u>LKC</u>	BOPD	<u>10</u>	MCF	<u> </u>	BWPD	<u>500</u>
FORMATION	<u>Toronto</u>	BOPD	<u>2</u>	MCF	<u> </u>	BWPD	<u>30</u>
FORMATION	<u>Oread</u>	BOPD	<u>2</u>	MCF	<u> </u>	BWPD	<u>30</u>
ESTIMATED COMBINED TOTAL		BOPD	<u>15</u>	MCF	<u> </u>	BWPD	<u>580</u>

- XX 6. Application shall be supported by an Affidavit and shall contain a certificate showing service of a copy of the application without attachments to the offsetting operators. You are responsible for this. Unless waivers are obtained, applications are held for fifteen days to give offsetting operators time to file objections. If waivers are obtained, applications can be processed immediately. If objections are filed, applications are then set for hearing. ✓

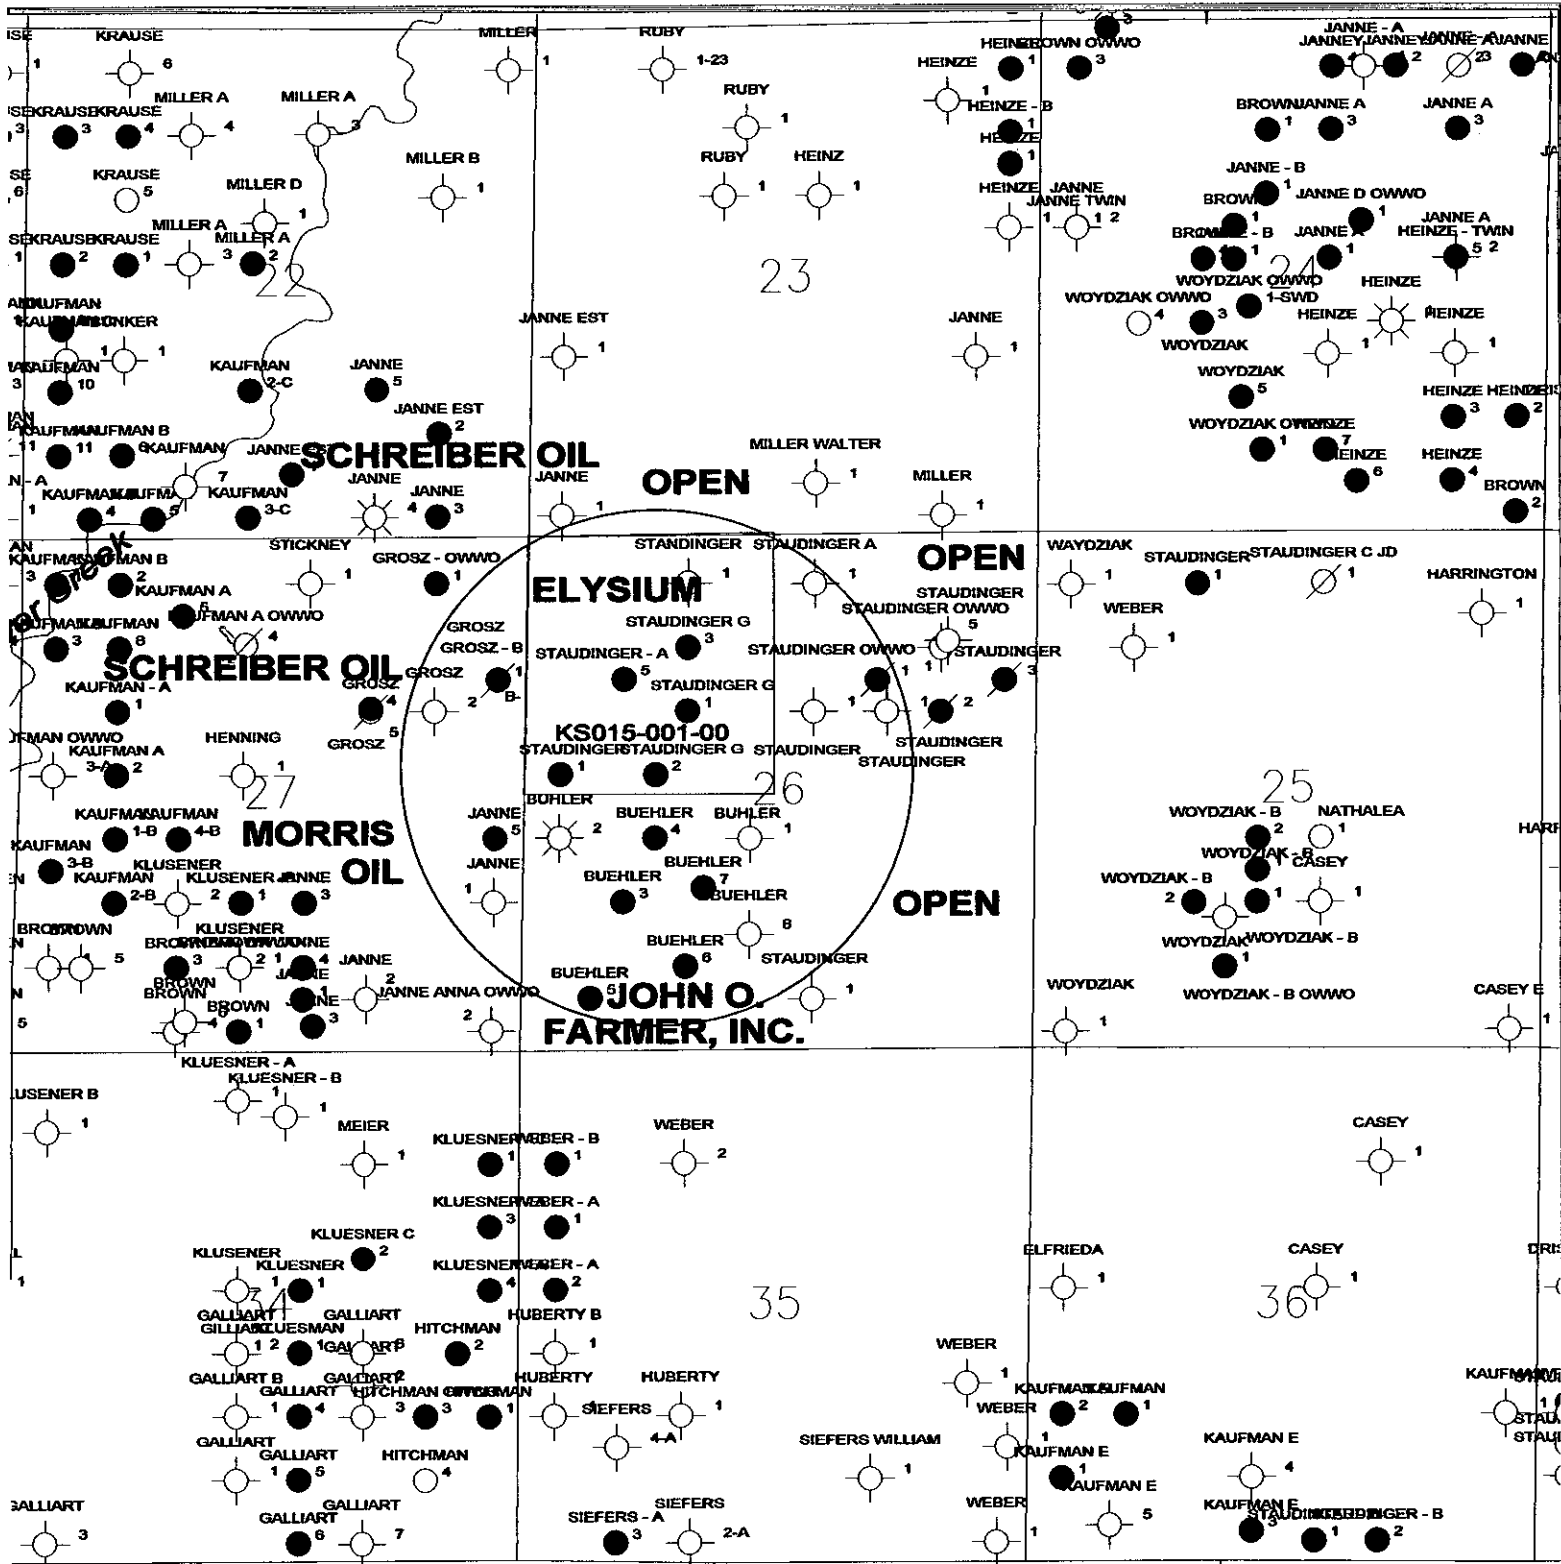

ELYSIUM ENERGY INC.

**KANSAS
RUSSELL COUNTY
TOWNSHIP 15 SOUTH - RANGE 12 WEST**

MAP PREPARED BY:	1" = 2000 FEET	11/18/2003
MARK CURTIS	Scale 1:24000	1512-25.077

1/2 MILE RADIUS

RECEIVED
NOV 24 2003
KCC WICHITA

STAUDINGER A #2

spud: 2/16/62
 compl: 2/23/62

ELEVATIONS:
 GL 1832'
 RKB 1837'

8 5/8" 24 lb/ft
 @ 273'
 w/ 175 sx cnt

TQC Surface
 (Circ.)

RECEIVED
 NOV 24 2003
 KCC WICHITA

TQC Unknown
 (CBL to 2000'
 Showed Good Cnt
 3/07/89)

LKC Perfs:
 3020'-26' (F) 6/64
 3032'-40' (G) 6/64
 3095'-101' (H) 2/62
 3114'-20' (I) 2/62
 3134'-40' (J) 2/62

PBTD 3180'
 2/62

Original PBTD 3180'

5 1/2" 14 lb/ft J-55
 @ 3215'
 w/ 250 sx cnt

TD 3216'



OPERATOR	PHILLIPS PETROLEUM COMPANY	
WELL NAME	Staudinger A	WELL NO. 2
FIELD	Dubuque	
COUNTY	Russell	STATE Kansas
LOCATION	C S/2 S/2 NW Sec.26-T15S-R12W	DATE 09/17/94

BEFORE THE CORPORATION COMMISSION
OF THE STATE OF KANSAS


In the Matter of the Application of) Docket No.
Elysium Energy, L.L.C. for an Order)
Authorizing the Commingling of Oil) CONSERVATION DIVISION
& Gas Production from the Penn)
Conglomerate, Lansing/Kansas City,)
Toronto and Oread Formations) Operator Number 32754
Staudinger A #2, Russell County, Kansas)

Affidavit of Mailing

This is to advise that a copy of the application for an order authorizing the commingling of oil & gas production was sent by certified mail on November 19, 2003 to the following offset operators:

Morris Oil Operations
John O. Farmer, Inc.
Schreiber Oil Company

Dated: November 19, 2003

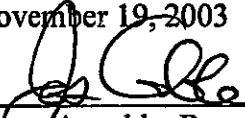
By: 
James Annable, Regulatory Engineer
Elysium Energy, L.L.C.

STATE OF COLORADO)
) SS.
CITY AND COUNTY OF DENVER)

Subscribed & sworn to me before this 19th day of November 2003.

My Commission Expires:

8/26/06

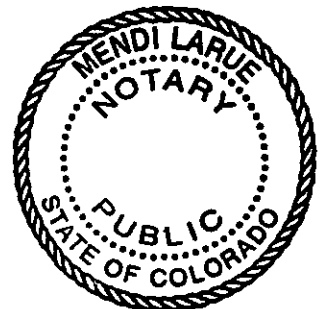

My Commission Expires 8/26/2006


Notary Public

7003 1010 0002 6794 3805

U.S. Postal Service
CERTIFIED MAIL™ RECEIPT
 (Domestic Mail Only; No Insurance Coverage Provided)

For delivery information, visit our website at www.usps.com

OFFICIAL USE

Jim A	Postage	\$
	Certified Fee	
	Return Receipt Fee (Endorsement Required)	
	Restricted Delivery Fee (Endorsement Required)	
	Total Postage & Fees	\$

Postmark Here: NOV 19 2000

Sent To: Morris Oil Operations
 Street, Apt. No., or PO Box No.: 112 Ober St.
 City, State, ZIP+4: Russell, KS 67665

PS Form 3800, June 2002

5047 5458 4000 0101 5002

U.S. Postal Service
CERTIFIED MAIL™ RECEIPT
 (Domestic Mail Only; No Insurance Coverage Provided)

For delivery information, visit our website at www.usps.com

OFFICIAL USE

Jim A	Postage	\$
	Certified Fee	
	Return Receipt Fee (Endorsement Required)	
	Restricted Delivery Fee (Endorsement Required)	
	Total Postage & Fees	\$

Postmark Here: NOV 19 2000

Sent To: Schreiber Oil Company
 Street, Apt. No., or PO Box No.: 1722 Main St
 City, State, ZIP+4: Brown KS 67519

PS Form 3800, June 2002

9662 6429 2000 0101 5002

U.S. Postal Service
CERTIFIED MAIL™ RECEIPT
 (Domestic Mail Only; No Insurance Coverage Provided)

For delivery information, visit our website at www.usps.com

OFFICIAL USE

Jim A	Postage	\$
	Certified Fee	
	Return Receipt Fee (Endorsement Required)	
	Restricted Delivery Fee (Endorsement Required)	
	Total Postage & Fees	\$

Postmark Here: NOV 19 2000

Sent To: John D. Farmer Inc
 Street, Apt. No., or PO Box No.: P.O. Box 352
 City, State, ZIP+4: Russell, KS 67665

PS Form 3800, June 2002



November 19, 2003

Kansas Corporation Commission
Conservation Division
130 S. Market, Room 2078
Wichita, KS 67202-3802
Attn: Mr. Bob Petersen

RECEIVED
NOV 24 2003
KCC WICHITA

RE: Staudinger A #2 Commingle Application
Elysium Energy, L.L.C. (Operator #32754)

Dear Mr. Petersen:

Attached is Form ACO-4 with attachments for the commingling of production from the Penn Conglomerate, Lansing/Kansas City, Toronto and Oread formations in the Staudinger A #2 well. The Staudinger A #2 well is currently producing from the Lansing/Kansas City formation. Perforations will be added in the Penn Conglomerate, Toronto and Oread and all formations will be commingled.

Attached is an affidavit certifying that Elysium Energy, L.L.C. has mailed a copy of the application (Form ACO-4) to all offset operators within a ½ mile radius of the Staudinger A #2. Also attached are copies of the certified mail receipts to offset operators.

If you should require further information or have any questions, please feel free to contact Jim Annable at 303-389-3610 or by email at jannable@patinaoil.com.

Sincerely,

A handwritten signature in black ink, appearing to read "J. Annable", written over a white background.

James Annable
Regulatory Engineer

Attachments: ACO-4, Affidavit, Certified Mail Receipts