

ENTERED

JAN 30 2004

CO010413

ACO-4
8/90

04-CONS-197-COM

OPERATOR Elysium Energy, L.L.C. DOCKET # 10010408 DATE 1/16/04

ADDRESS 1625 Broadway, Suite 2000 OPERATOR'S LICENSE # 32754

Denver, CO 80202 API NO. 15- 185-11169-00-02

LEASE Hitz WELL NO. 2

QUARTER SWNW SEC 7 TWP 22S RGE 12 E
W XX

Stafford County

COMMINGLING 82-3-123

RECEIVED

JAN 23 2004

KCC WICHITA

XX 1. Description of the well.
A plat showing:

- a) Location of subject well.
- b) Location of other wells on the lease.
- c) Location of offsetting wells and operator's name.

XX 2. Names and upper and lower limits of the source of supply involved.

(NAME) Arbuckle (PERFS) 3661-3669' (open hole)

(NAME) Lansing/Kansas City (PERFS) 3441-3484'

(NAME) _____ (PERFS) _____

XX 3. Wireline log of the subject well.

XX 4. A complete ACO-1 form.

XX 5. Expected production, oil-gas-water, for each source of supply.

FORMATION Arbuckle BOPD 10 MCF _____ BWPD 200


FORMATION LKC BOPD 2 MCF _____ BWPD 15

FORMATION _____ BOPD _____ MCF _____ BWPD _____

FORMATION _____ BOPD _____ MCF _____ BWPD _____

ESTIMATED COMBINED TOTAL _____ BOPD 12 MCF _____ BWPD 215

XX 6. Application shall be supported by an Affidavit and shall contain a certificate showing service of a copy of the application without attachments to the offsetting operators. You are responsible for this. Unless waivers are obtained, applications are held for fifteen days to give offsetting operators time to file objections. If waivers are obtained, applications can be processed immediately. If objections are filed, applications are then set for hearing.

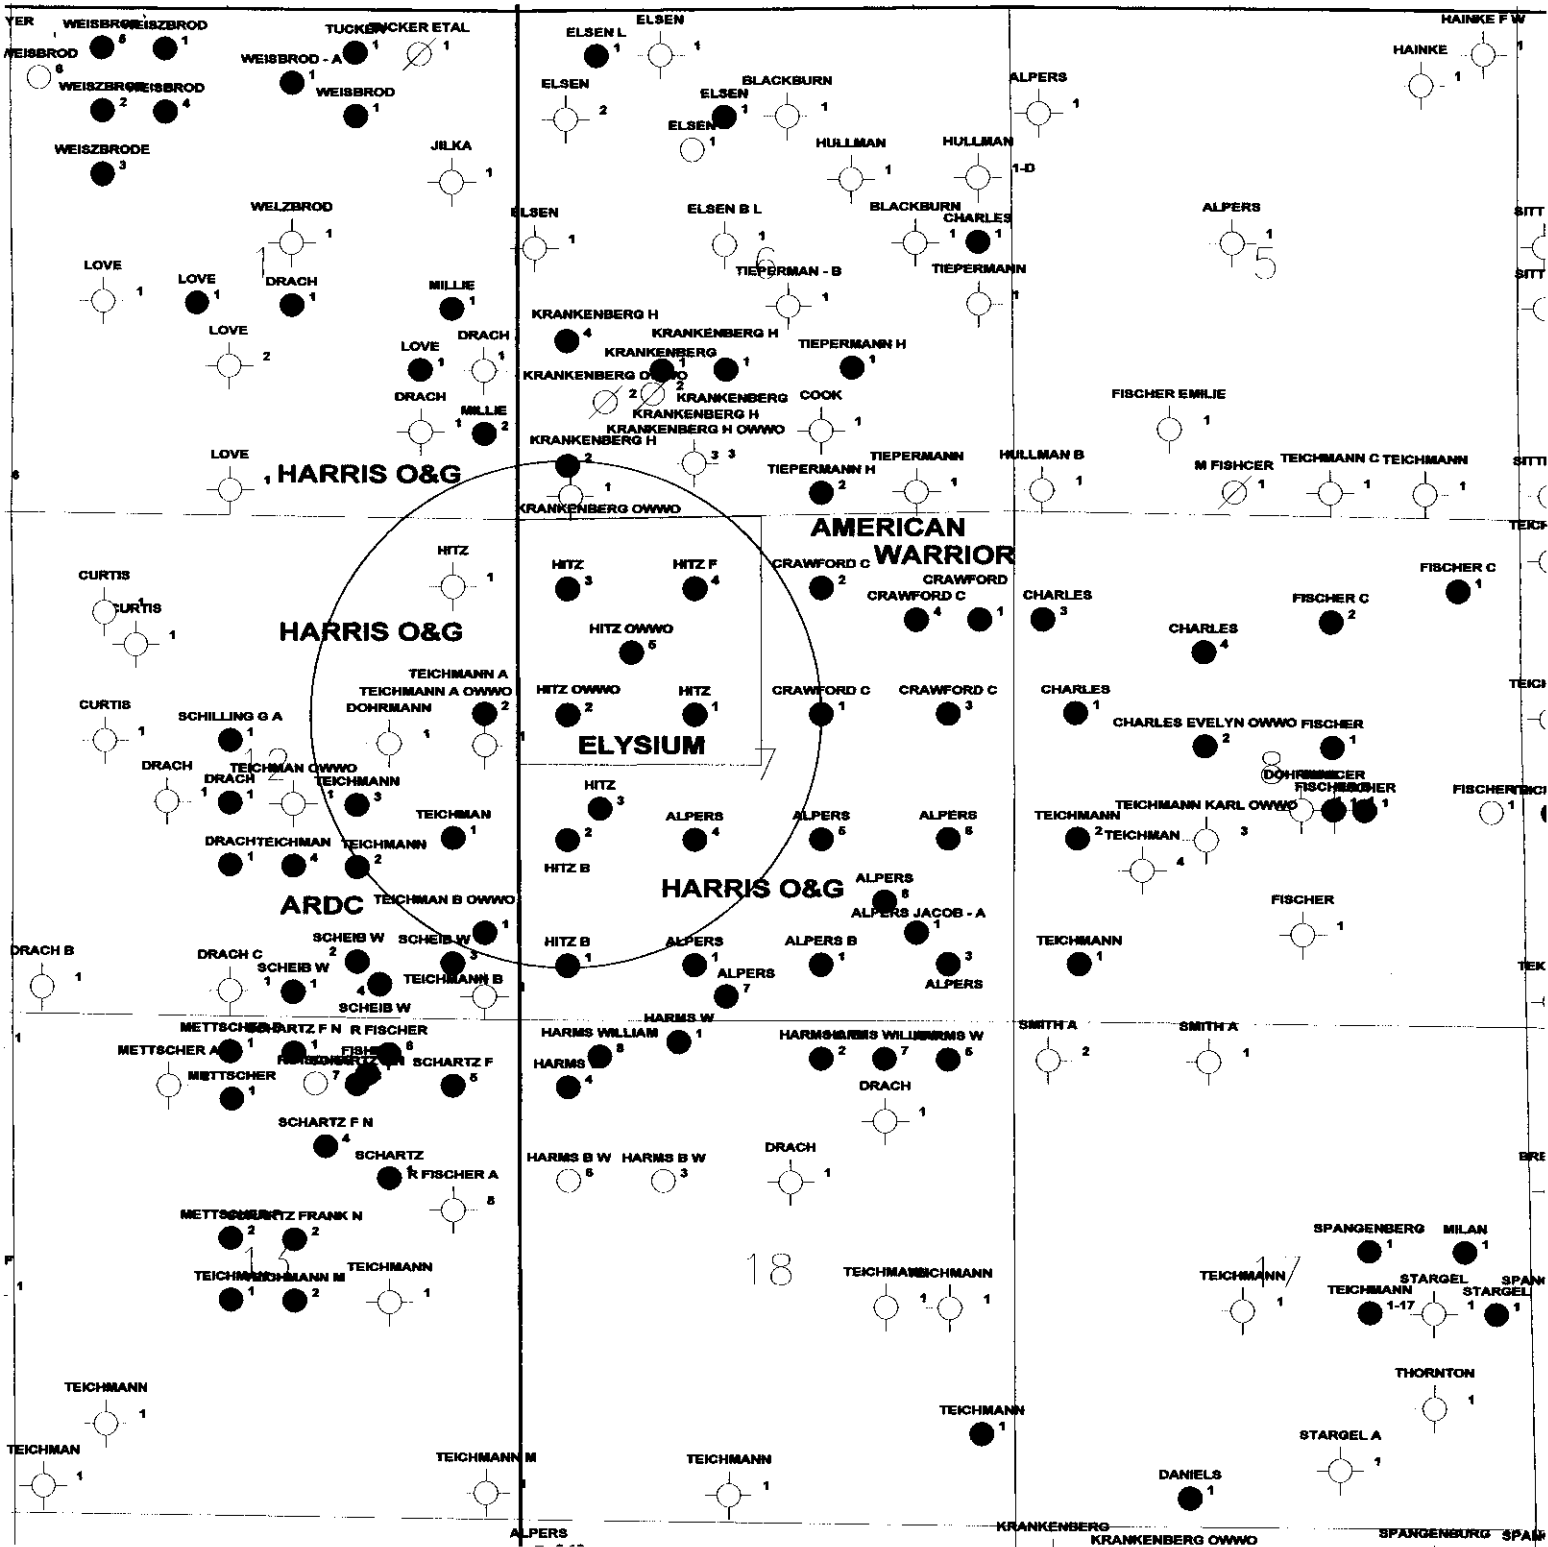

1/2 MILE RADIUS

PATINA OIL & GAS CORPORATION		
KANSAS STAFFORD COUNTY TOWNSHIP 22 SOUTH - RANGE 12 WEST		
MAP PREPARED BY:		1/15/2004
MARK CURTIS	Scale 1:24000.	22-12-7.QPT

RECEIVED
JAN 23 2004
KCC WICHITA

HITZ No. 2

spud: 06-04-43
 compl: 06-30-43

8 5/8" 28 lb/ft 8V csg @ 428'
 w/200 sx cnt to surf

ELEVATIONS:
 GL 1875'
 DF 1877'
 Zero = DF

RECEIVED
 JAN 23 2004
 KCC WICHITA

Csg 1k @ 2692'-2724'
 sqzd w/134 sx cnt (10/89)

Csg 1k @ 2715'-20'
 sqzd w/100 sx cnt (4/77)

TDC @ 2300' (calc.)

Perfs: (8/88) LANSING-KANSAS CITY 'H' 3441-46',
 'J' 3476-84' 2 spf

PBTD 3573'

CIBP @ 3580'
 w/ 1 sk cnt

5 1/2" 14 lb/ft H-40 8rd @ 3661'
 w/200 sx cnt

Open Hole: ARBUCKLE 3661-69'

TD 3669'



OPERATOR	PHILLIPS PETROLEUM COMPANY	
WELL NAME	Hitz	WELL NO. 2
FIELD	Drach	
COUNTY	Stafford	STATE Kansas
LOCATION	C SW NW, Sec. 7-T22S-R12V	DATE 7/23/94

JV *[Signature]*

RECORD CHECK

J. Fred Hambright, Inc.
December 2, 2003

HITZ #2
STAFFORD COUNTY, KS.
TWP 22S-RN 14W

Section 7:
NW/4

PROD- Elysium Energy LLC
P. O. Box 1627
Henderson, TX. 75653

NE/4

PROD- American Warrior
P. O. Box 399
Garden City, KS. 67846

Lots 3,4,5
on West side

PROD -Harris Oil & Gas Co.
1125 17th St. #2290
Denver, CO. 80202

East 85 acs SW/4
& SE/4

PROD- Harris Oil & Gas Co.
1125 17th St. #2290
Denver, CO. 80202

Section 6: :
SW/4

LSD - Harris Oil & Gas Co.
1125 17th St. #2290
Denver CO.80202

TWP 22S-13W

Sec. 1:
SE/4

LSD - Harris Oil & Gas Co.
1125 17th St. #2290
Denver CO. 80202

Sec. 12:
N/2 NE/4

LSD - Harris Oil & Gas Co.
1125 17th St. #2290
Denver CO. 80202

S/2 NE/4 & SE/4
EX 10 acs SE/corner

PROD- ARDC
108 West 34th
Hays, KS. 67601

RECEIVED
JAN 23 2004
KCC WICHITA

BEFORE THE CORPORATION COMMISSION
OF THE STATE OF KANSAS

In the Matter of the Application of) Docket No.
Elysium Energy, L.L.C. for an Order)
Authorizing the Commingling of Oil) CONSERVATION DIVISION
& Gas Production from the Arbuckle)
and Lansing/Kansas City Formations)
Hitz #2 Well)
Stafford County, KS) Operator Number 32754

Affidavit of Mailing

This is to advise that a copy of the application for an order authorizing the commingling of oil & gas production was sent by certified mail on January 15, 2004 to the following offset operators:


American Warrior
Harris Oil & Gas Co.
ARDC

RECEIVED

JAN 23 2004

KCC WICHITA


Dated: January 16, 2004

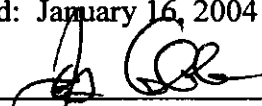By: 
James Annable, Regulatory Engineer
Elysium Energy, L.L.C.

STATE OF COLORADO)
) SS.
CITY AND COUNTY OF DENVER)

Subscribed & sworn to me before this 16th day of January 2004.

My Commission Expires:
9/20/2007

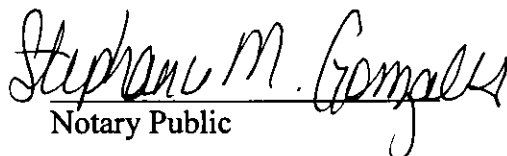
Notary Public


2559 4294 E000 0922 E002

U.S. Postal Service™
CERTIFIED MAIL™ RECEIPT
(Domestic Mail Only; No Insurance Coverage Provided)

For delivery information visit our website at www.usps.com.

OFFICIAL USE

Jim A
Postage \$
Certified Fee
Return Receipt Fee (Endorsement Required)
Restricted Delivery Fee (Endorsement Required)
Total Postage & Fees \$

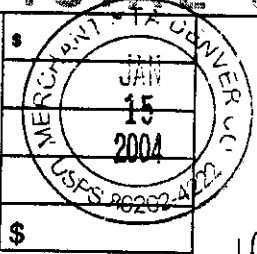

Postmark Here

Sent To
Harris Oil & Gas Co
Street, Apt. No.; or PO Box No. 1125 17th St #2290
City, State, ZIP+4 Denver, Co 80202
PS Form 3800, June 2002 See Reverse for Instructions


4459 4294 E000 0922 E002

U.S. Postal Service™
CERTIFIED MAIL™ RECEIPT
(Domestic Mail Only; No Insurance Coverage Provided)

For delivery information visit our website at www.usps.com.

OFFICIAL USE

Jim A
Postage \$
Certified Fee
Return Receipt Fee (Endorsement Required)
Restricted Delivery Fee (Endorsement Required)
Total Postage & Fees \$

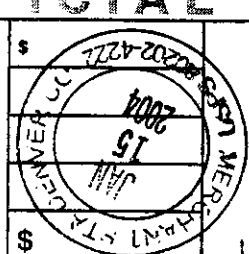

Postmark Here

Sent To
AROC
Street, Apt. No.; or PO Box No. 108 West 34th
City, State, ZIP+4 Hays KS 67601
PS Form 3800, June 2002 See Reverse for Instructions


2019 4294 E000 0922 E002

U.S. Postal Service™
CERTIFIED MAIL™ RECEIPT
(Domestic Mail Only; No Insurance Coverage Provided)

For delivery information visit our website at www.usps.com.

OFFICIAL USE


Jim A
Postage \$
Certified Fee
Return Receipt Fee (Endorsement Required)
Restricted Delivery Fee (Endorsement Required)
Total Postage & Fees \$

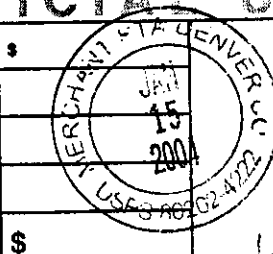

Postmark Here

Sent To
American Warrior
Street, Apt. No.; or PO Box No. P.O. Box 379
City, State, ZIP+4 Garden City, KS 67846
PS Form 3800, June 2002 See Reverse for Instructions

RECEIVED
JAN 23 2004
KCC WICHITA

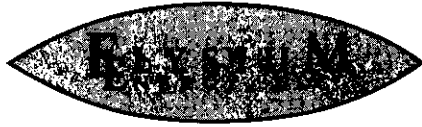

January 16, 2004

RECEIVED

JAN 23 2004

KCC WICHITA

Kansas Corporation Commission
Conservation Division
130 S. Market, Room 2078
Wichita, KS 67202-3802
Attn: Mr. Bob Petersen

RE: Hitz #2 Commingle Application
Elysium Energy, L.L.C. (Operator #32754)

Dear Mr. Petersen:

Attached is Form ACO-4 with attachments for the commingling of production from the Arbuckle and Lansing/Kansas City formations in the Hitz #2 well. The Hitz #2 well is currently producing from the Lansing/Kansas City. The open hole interval in the Arbuckle will be reactivated by removing a bridge plug and all formations will be commingled.

Attached is an affidavit certifying that Elysium Energy, L.L.C. has mailed a copy of the application (Form ACO-4) to all offset operators within a ½ mile radius of the Hitz #2. Also attached are copies of the certified mail receipts to offset operators.

If you should require further information or have any questions, please feel free to contact Jim Annable at 303-389-3610 or by email at jannable@patinaoil.com.

Sincerely,

James Annable
Regulatory Engineer

Attachments: ACO-4, Affidavit, and Certified Mail Receipts