

15-067-10025-0000

STATE OF KANSAS  
STATE CORPORATION COMMISSION  
CONSERVATION DIVISION  
200 Colorado Derby Building  
Wichita, Kansas 67202

FORM CP-1  
Rev. 6/4/84

WELL PLUGGING APPLICATION FORM  
(File One Copy)

API NUMBER 4-28-58 (of this well) 6/87  
(This must be listed; if no API# was issued, please note drilling completion date.)

LEASE OPERATOR Amoco Production Company OPERATORS LICENSE NO. 5952

ADDRESS P. O. Box 432 Liberal, KS 67901 PHONE # (316) 624-6241  
4905' FWL SE COR.

LEASE (FARM) McGannon Disposal WELL NO. 2 WELL LOCATION 1325' FWL COUNTY Grant

SEC. 5 TWP. 29S RGE. 38 28 or (W) TOTAL DEPTH 3950' PLUG BACK TD 3917'

Check One:

OIL WELL \_\_\_\_\_ GAS WELL \_\_\_\_\_ D & A \_\_\_\_\_ SWD or INJ WELL X DOCKET NO. \_\_\_\_\_

SURFACE CASING SIZE 8-5/8" SET AT 623 CEMENTED WITH 500 SACKS

CASING SIZE 4-1/2" SET AT 3949' CEMENTED WITH 1600 SACKS

PERFORATED AT 3514-3752 not continuous

CONDITION OF WELL: GOOD \_\_\_\_\_ POOR \_\_\_\_\_ CASING LEAK X JUNK IN HOLE \_\_\_\_\_

OPERATOR'S SUGGESTED METHOD OF PLUGGING THIS WELL \_\_\_\_\_

See back side

(If additional space is needed use back of form)

IS WELL LOG ATTACHED TO THIS APPLICATION AS REQUIRED? Yes IS ACO-1 FILED? Yes  
(If not, explain)

DATE AND HOUR PLUGGING IS DESIRED TO BEGIN \_\_\_\_\_

PLUGGING OF THIS WELL WILL BE DONE IN ACCORDANCE WITH K.S.A. 55-101 et seq AND THE RULES AND REGULATIONS OF THE STATE CORPORATION COMMISSION.

NAME OF COMPANY REPRESENTATIVE AUTHORIZED TO BE IN CHARGE OF PLUGGING OPERATIONS:

Paul Jones PHONE # (316) 624-6241

ADDRESS P. O. Box 432 Liberal, KS 67901

PLUGGING CONTRACTOR Unknown at this time LICENSE NO. \_\_\_\_\_



ADDRESS \_\_\_\_\_ PHONE # ( ) \_\_\_\_\_

PAYMENT WILL BE GUARANTEED BY OPERATOR OR AGENT SIGNED: Paul J. Smith  
(Operator or Agent)

8-6-86  
AUG 6 1986

DATE: 8-4-86

①

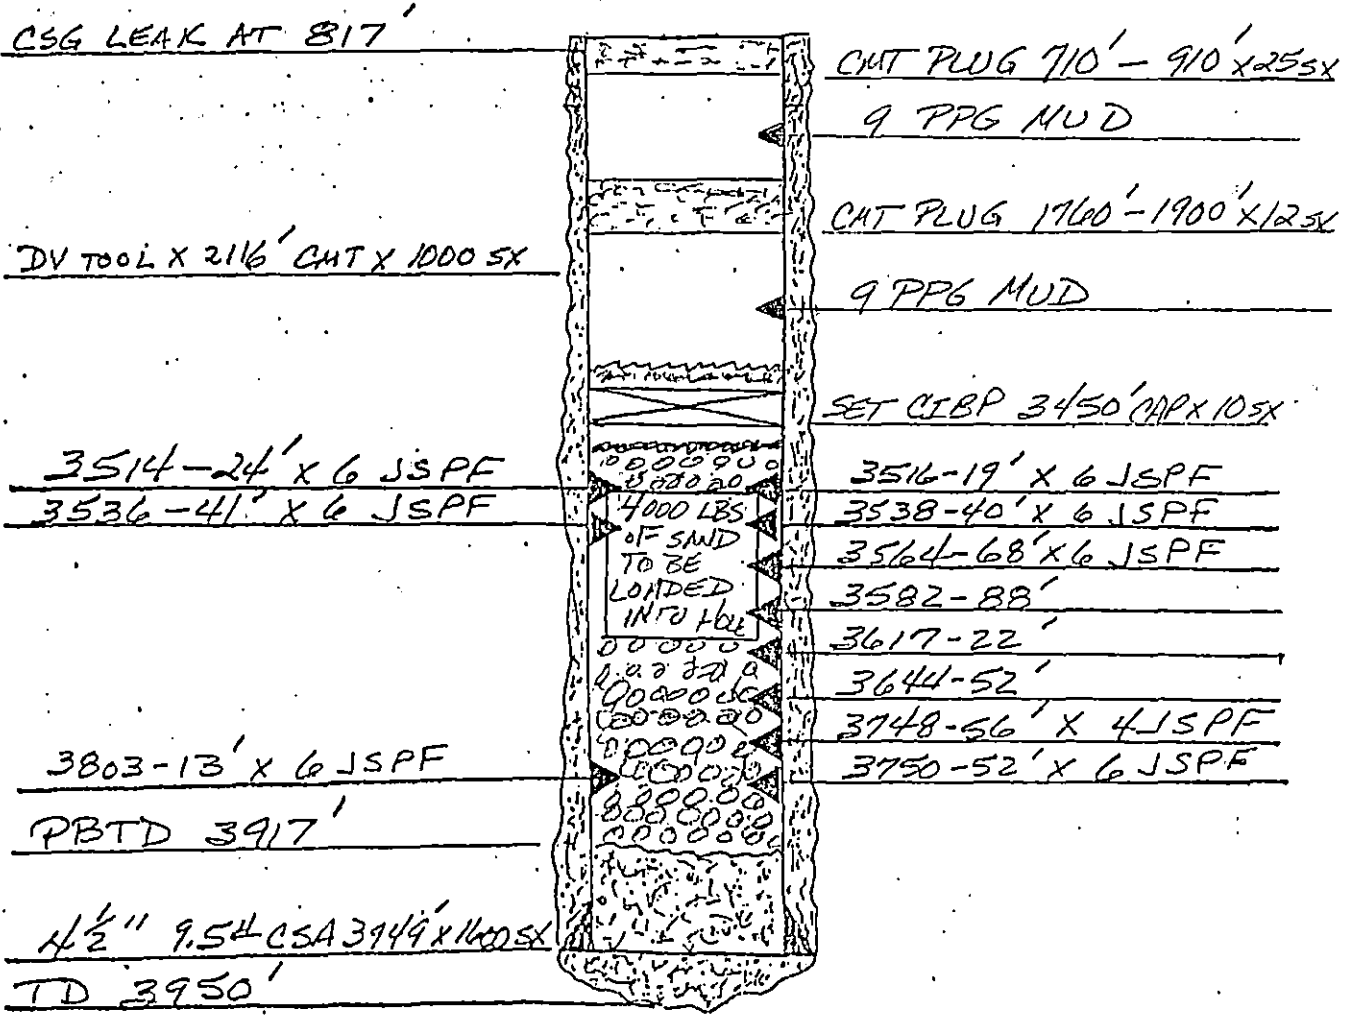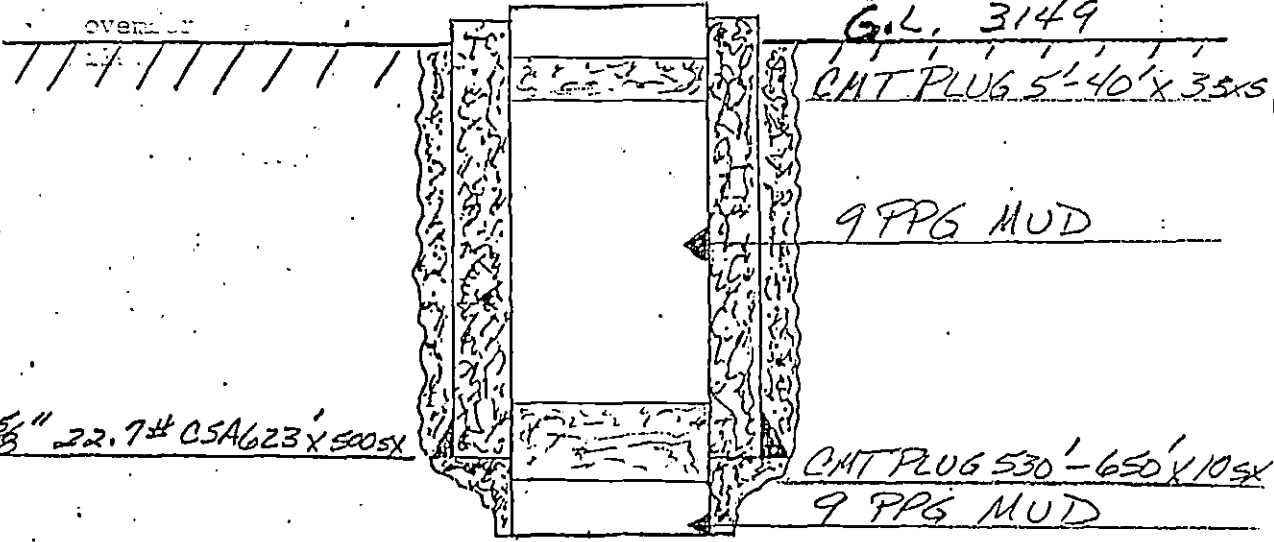

RECEIVED  
 STATE OIL & GAS COMMISSION  
 6002 EAST WICHITA KS

Amoco Production Company  
 MCGANNON SWD W No. 2  
 SECTION 5-29 S-38 W

SCALE: NONE  
 DATE: 9-16-85  
 DRG. NO.

AUG 6 1985


Plugging and Abandonment Procedure  
McGannon SWDW No. 2  
Section 5-T29S-R38W  
Grant County, Kansas

Detailed below is the approved plugging and abandonment procedure for the subject Class I salt water disposal well. This procedure will place a cemented CIBP above the perforations, a cement plug at 1900', a cement plug 100' on either side of the casing leak, a cement plug at the base of the surface casing, and a cement plug 40' from the surface. Both of the casing strings were originally cemented from TD to surface (see attached wellbore diagram). It should be noted that prior to commencement of plugging operations we must run a CBL on this well to satisfy state requirements, and the McGannon SWDW No. 3 should be permitted and operational.

1. Run a CBL from TD to surface.
2. MIRUSU
3. Load the hole from PBD to 3480' with 4000 lbs. of sand to cover the perforations.
4. Set a CIBP at 3450'.
5. TIH x TBG to 3400' and spot 10 sacks of cement on top of CIBP.
6. Load the hole with 9 PPG mud and circulate to surface.
7. Set a cement plug from 1900' to 1760' with 12 sacks of cement.
8. Set a cement plug from 910' to 710' with 25 sacks of cement.
9. Set a cement plug from 650' to 530' with 10 sacks of cement.
10. Set a cement plug from 40' to 5' below ground level with 3 sacks of cement.

---

11. Cut the casing off 5' below ground level, weld on a steel cap and back fill the hole.
12. Restore the surface location.

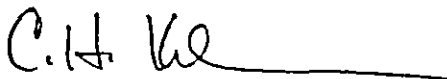

C. H. Kelm

  
DMP/df

Attachment

cc: P. D. Jones - Ulysses

RECEIVED  
STATE REGULATION COMMISSION  
600 S. 17. WICHITA, KS

AUG 6 1986



**Amoco Production Company**

Post Office Box 432  
Liberal, Kansas 67901  
316-624-6241

C. H. Kelm  
District Manager

August 4, 1986

State of Kansas  
State Corporation Commission  
Conservation Division  
200 Colorado Derby Building  
Wichita, Kansas 67202

File: RLH-1222-400.1

Plugging and Abandonment Procedure  
McGannon SWDW No. 2  
Section 5-T29S-R38W  
Grant County, Kansas

Attached is our plugging procedure to plug and abandon the captioned well. This plugging procedure was previously approved by your office on October 4, 1985. We were unable to complete the plugging since we were awaiting approval from the Kansas Department of Health and Environment.

We now have the necessary approval from the KDHE and request again that you approve our plugging procedure.

If you have any question feel free to contact Dave Penner in this office.

Very truly yours,

*C.H. Kelm*  
C. H. Kelm

RLW/bka

Attachment

RECEIVED  
STATE CORPORATION COMMISSION  
6002 LIN V. CHEN PS

AUG 6 1986

State of Kansas



JOHN CARLIN  
MICHAEL LENNEN  
MARGALEE WRIGHT  
EITH R. HENLEY  
JDITH A. McCONNELL  
RIAN J. MOLINE

Governor  
Chairman  
Commissioner  
Commissioner  
Executive Secretary  
General Counsel

## State Corporation Commission

### CONSERVATION DIVISION

(Oil, Gas and Water)  
200 Colorado Derby Building  
202 West 1st Street  
WICHITA, KANSAS 67202-1286

THIS NOTICE

NOV 7 '86

EXPIRES

August 7, 1986

#### WELL PLUGGING NOTICE

McGannon Disposal #2  
4905'FNL 1325'FWL SE Cor.  
Sec. 5-29S-28W  
Grant County

Amoco Production Company  
P. O. Box 432  
Liberal, KS 67901

Gentlemen:

This is your notice to plug the above subject well in accordance with the Rules and Regulations of the State Corporation Commission.

This notice is void after ninety (90) days from the above date.

Sincerely,

Jack McCord, Director

Please contact the district office to review your suggested method of plugging  
DIST. #1 302 West McArtor Dodge City, KS 67801 316-225-6760  
five days prior to plugging the well (KAR-82-3-113).



JOHN CARLIN  
MICHAEL LENNEN  
MARGALEE WRIGHT  
EITH R. HENLEY  
JUDITH A. McCONNELL  
RIAN J. MOLINE

Governor  
Chairman  
Commissioner  
Commissioner  
Executive Secretary  
General Counsel

*State Corporation Commission*  
**CONSERVATION DIVISION**

(Oil, Gas and Water)  
200 Colorado Derby Building  
202 West 1st Street  
WICHITA, KANSAS 67202-1286  
Ph. 316-263-3238

August 7, 1986

C. H. Kelm  
Amoco Production Co.  
P.O. Box 432  
Liberal, KS 67901

RE: Plugging and abandonment procedure for the McGannon SWDW #2,  
Section 5-29S-38W, Grant County, Kansas

Dear Mr. Kelm

We received your application to plug and abandon the above captioned well. I am forwarding a copy of the application and your plugging proposal to our district field office in Dodge City, Kansas, (316) 225-6760, requesting that they call you to discuss plugging the well.

Sincerely,

  
Duane Rankin  
Field Operations Supervisor

DR/plp

cc: Don Ubel  
Steve Durrant  
File-2-/-