




LEGEND

- MW1 MONITOR WELL
- SVE1 SOIL VAPOR EXTRACTION WELL
- OBW1 SOIL VAPOR OBSERVATION WELL
- AS1 AIR SPARGE WELL
- DRAINAGE DIRECTION
- SS SANITARY SEWER LINE
- T UNDERGROUND TELEPHONE LINE
- METAL FENCE
- WOOD FENCE
- SITE BENCHMARK
- POWER POLE
- PP/T POWER POLE W/TRANSFORMER
- DEADMAN ANCHOR
- WS WATER SPIGOT
- CABLE TV PEDESTAL
- SANITARY MANHOLE
- TELEPHONE PEDESTAL
- TB PUBLIC TELEPHONE
- OE OVERHEAD ELECTRIC LINE
- V WATER LINE
- G GAS LINE

NE INDUSTRIAL LANE
CONCRETE SURFACING

3RD STREET
ASPHALT SURFACING

ONE STORY BUILDING
CONC BUILDING
10.5' HEIGHT

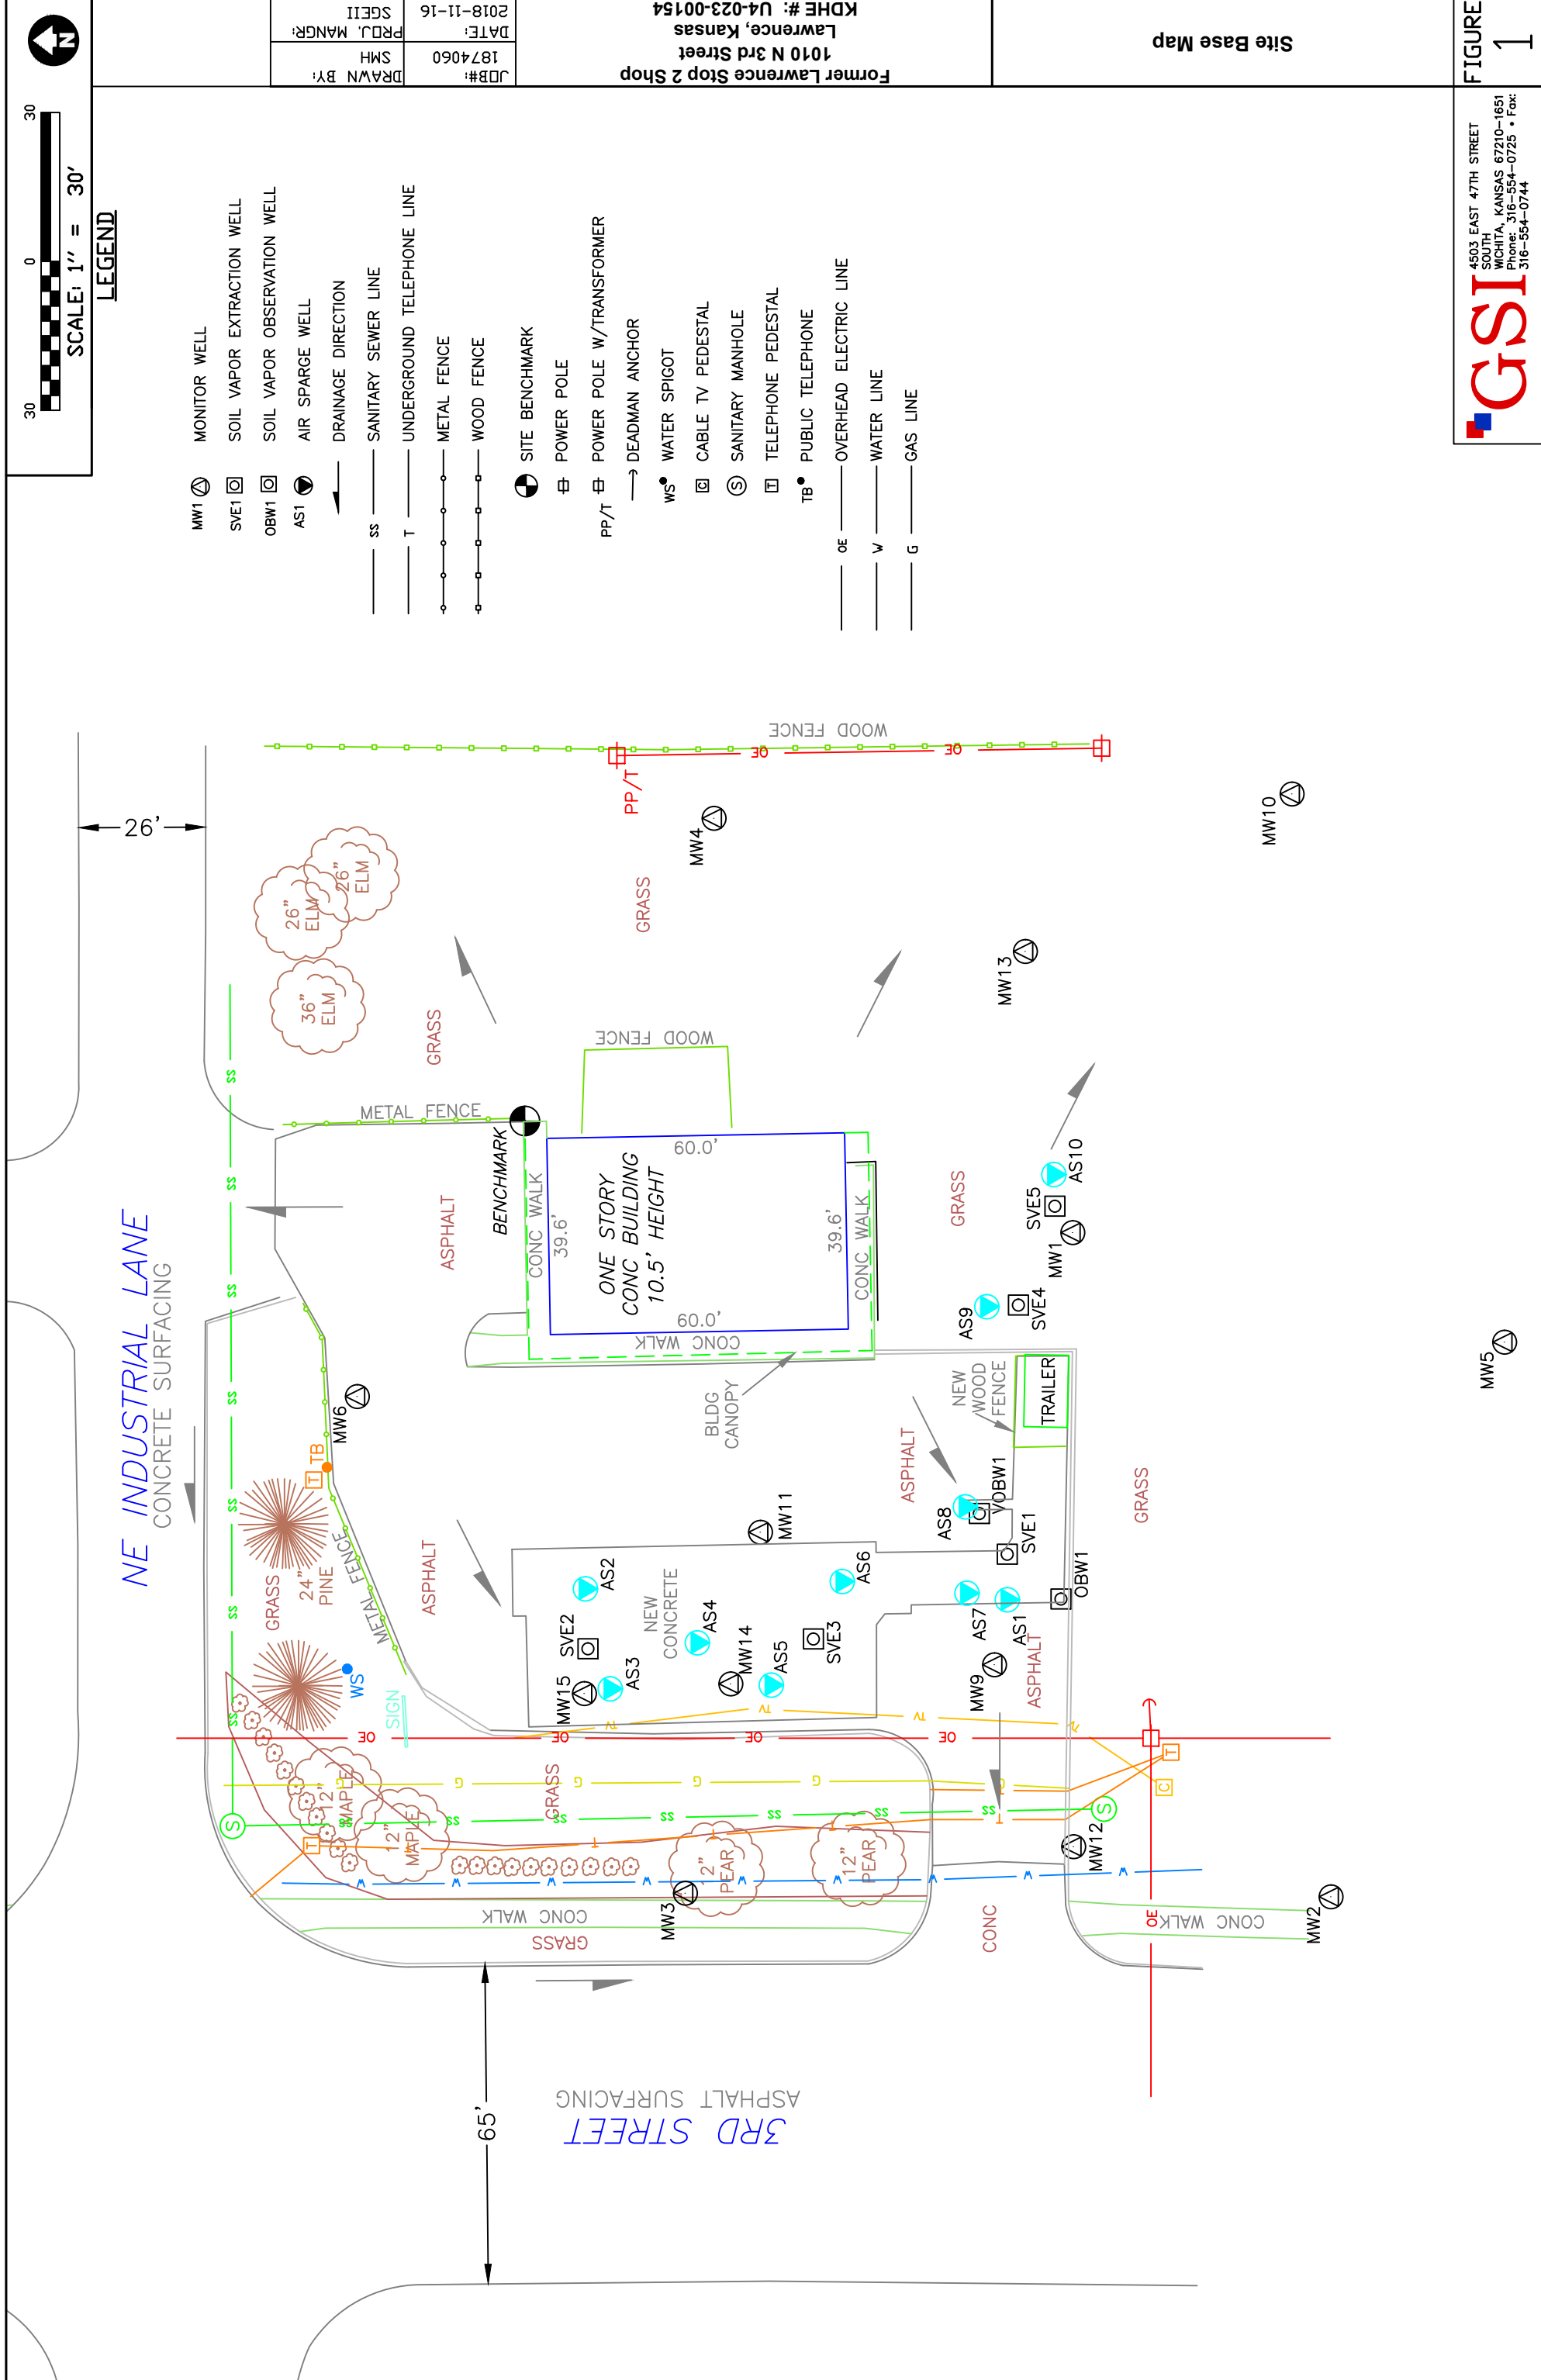

JOB#:	1874060	DATE:	2018-11-16
DRAWN BY:	SMH	PROJ. MANGR.:	SGEII

Former Lawrence Stop 2 Shop
1010 N 3rd Street
Lawrence, Kansas
KDHE #: U4-023-00154

Site Base Map

FIGURE
1

GSI
4503 EAST 47TH STREET
SOUTH WICHITA, KANSAS 67210-1651
PHONE: 316-554-0725 • FAX:
316-554-0744

MW5