

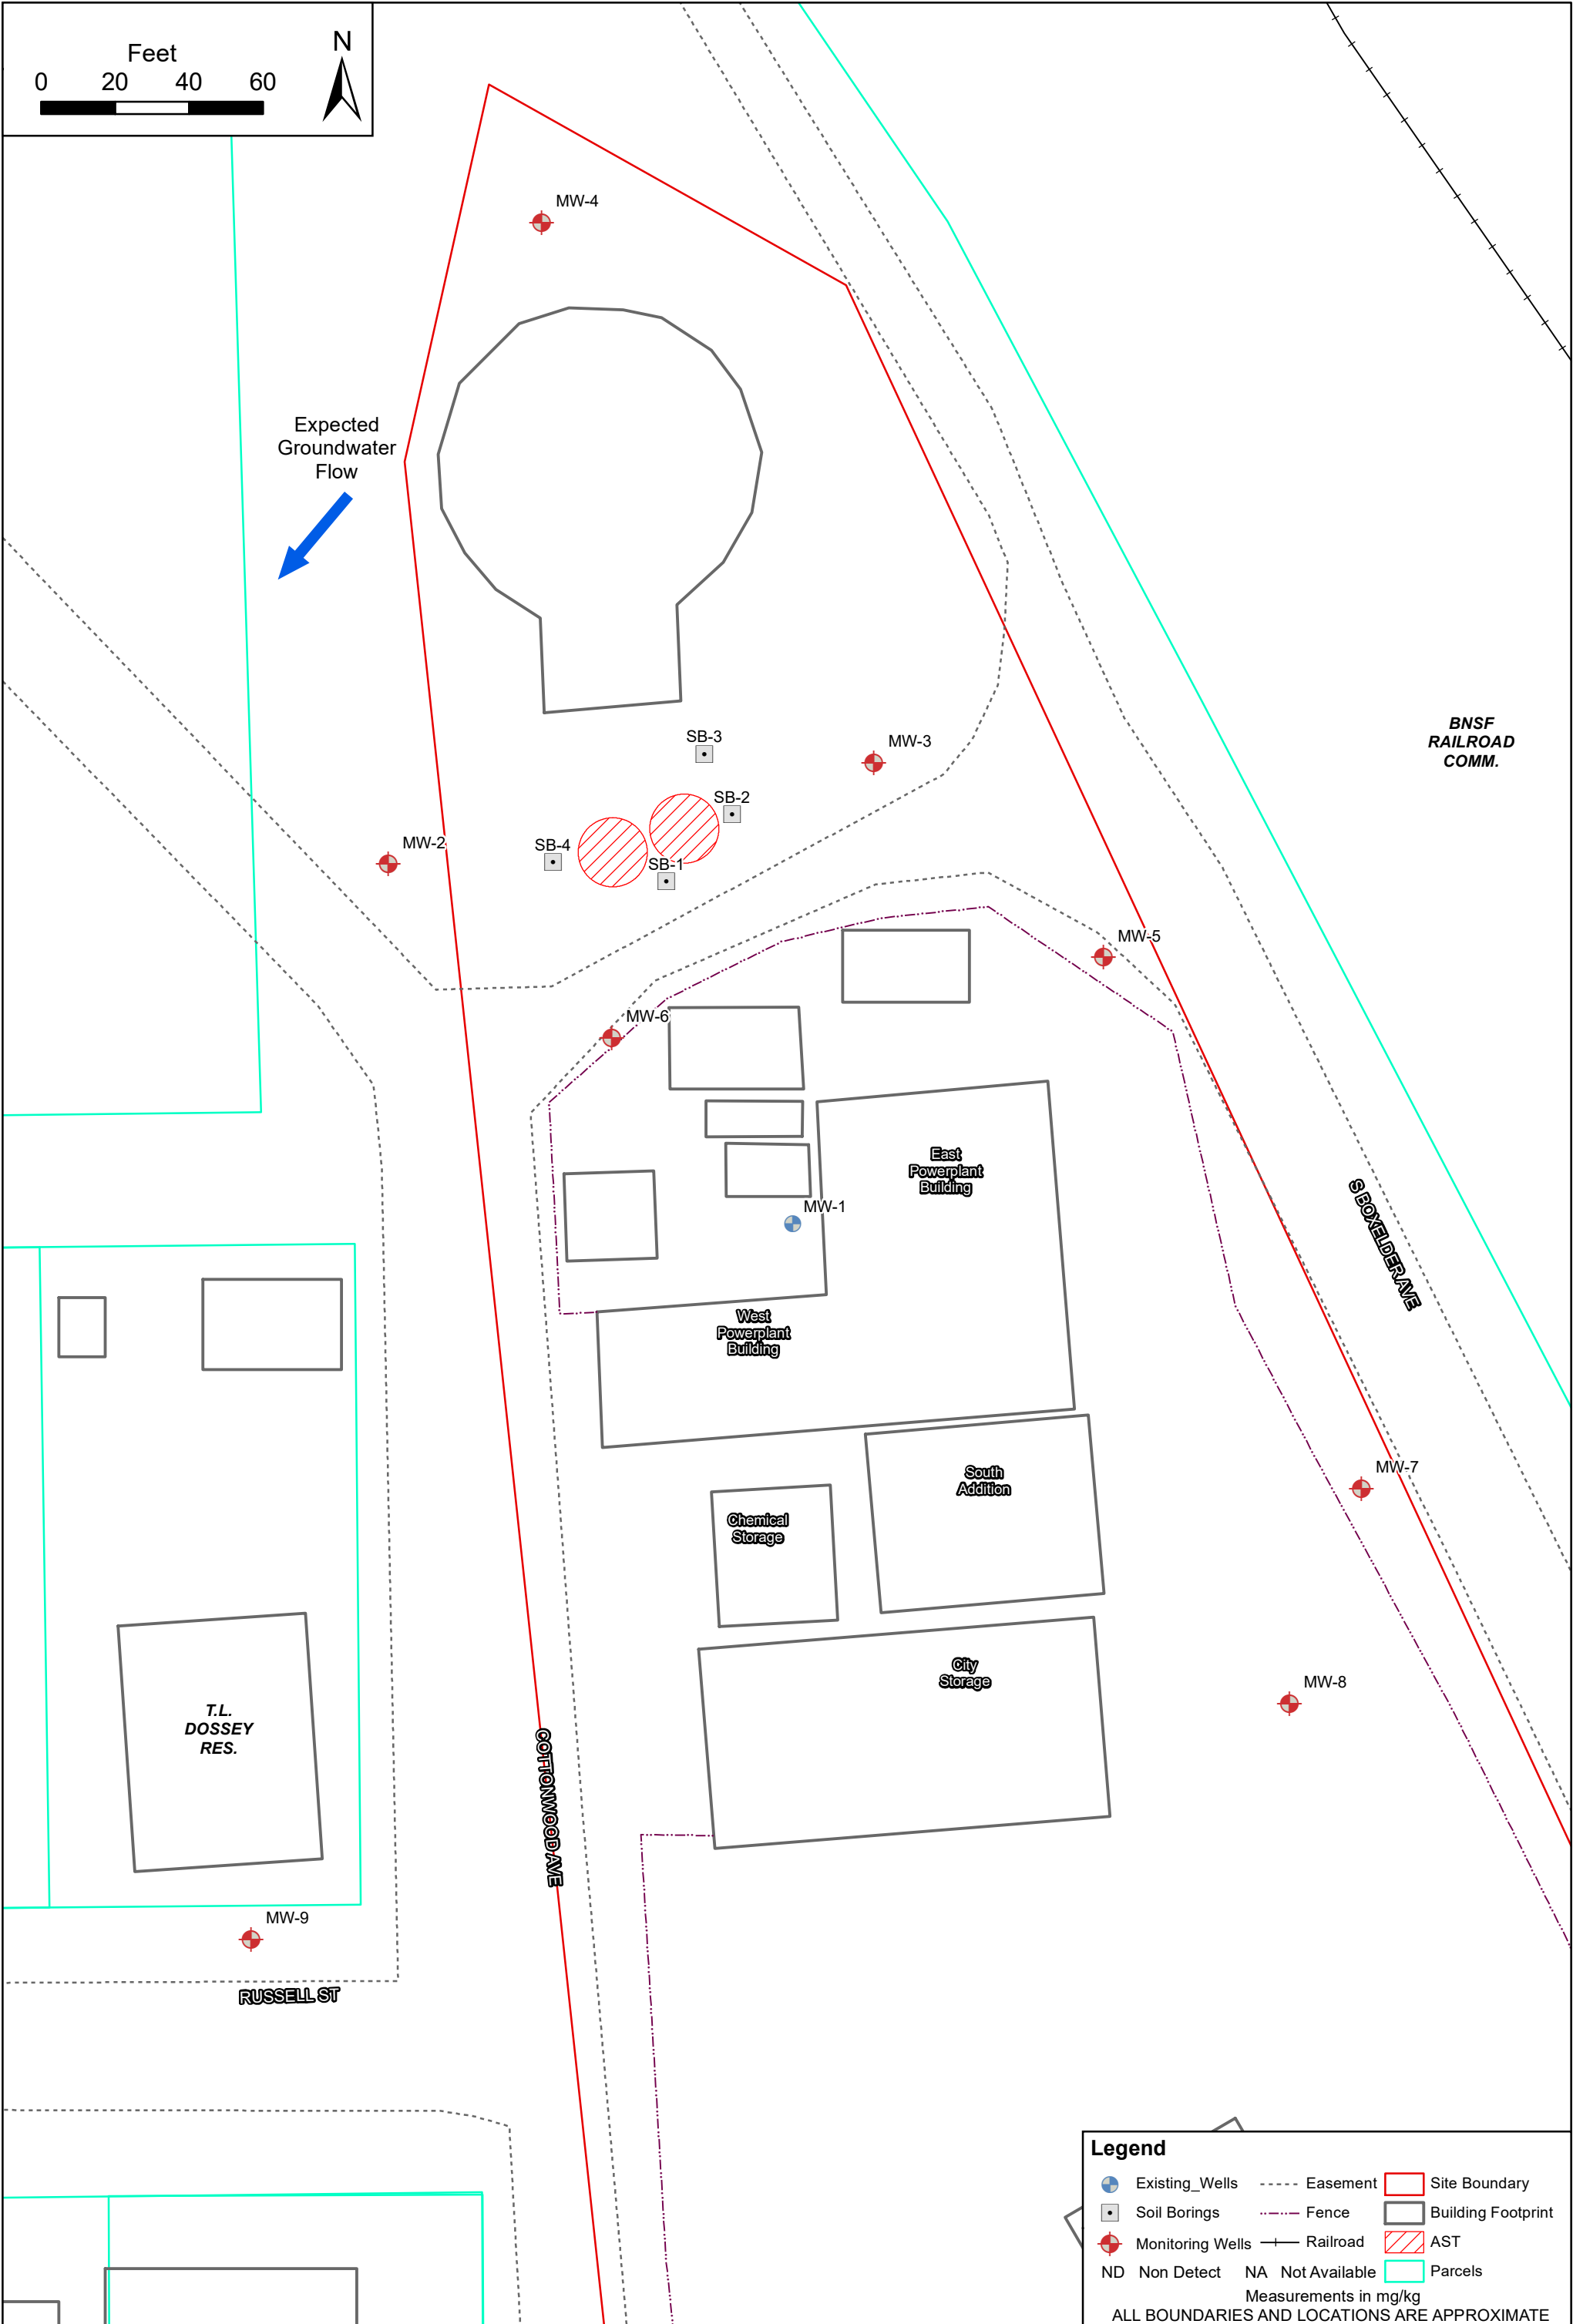


	FIGURE:	2.0	FIGURE NAME:	Site Base Map	Boxelder Power Plant 102 S. Boxelder Ave. Mulvane, Kansas KDHE#: A2-096-40495
	DATE:	01/28/20	PROJECT NUMBER:	1974111	
	MADE BY:	CN	PROJECT MANAGER:	D.Roy	